



# Dispensation til midlertidig brinttankstation



## Lokalplan 494 Enghave Brygge

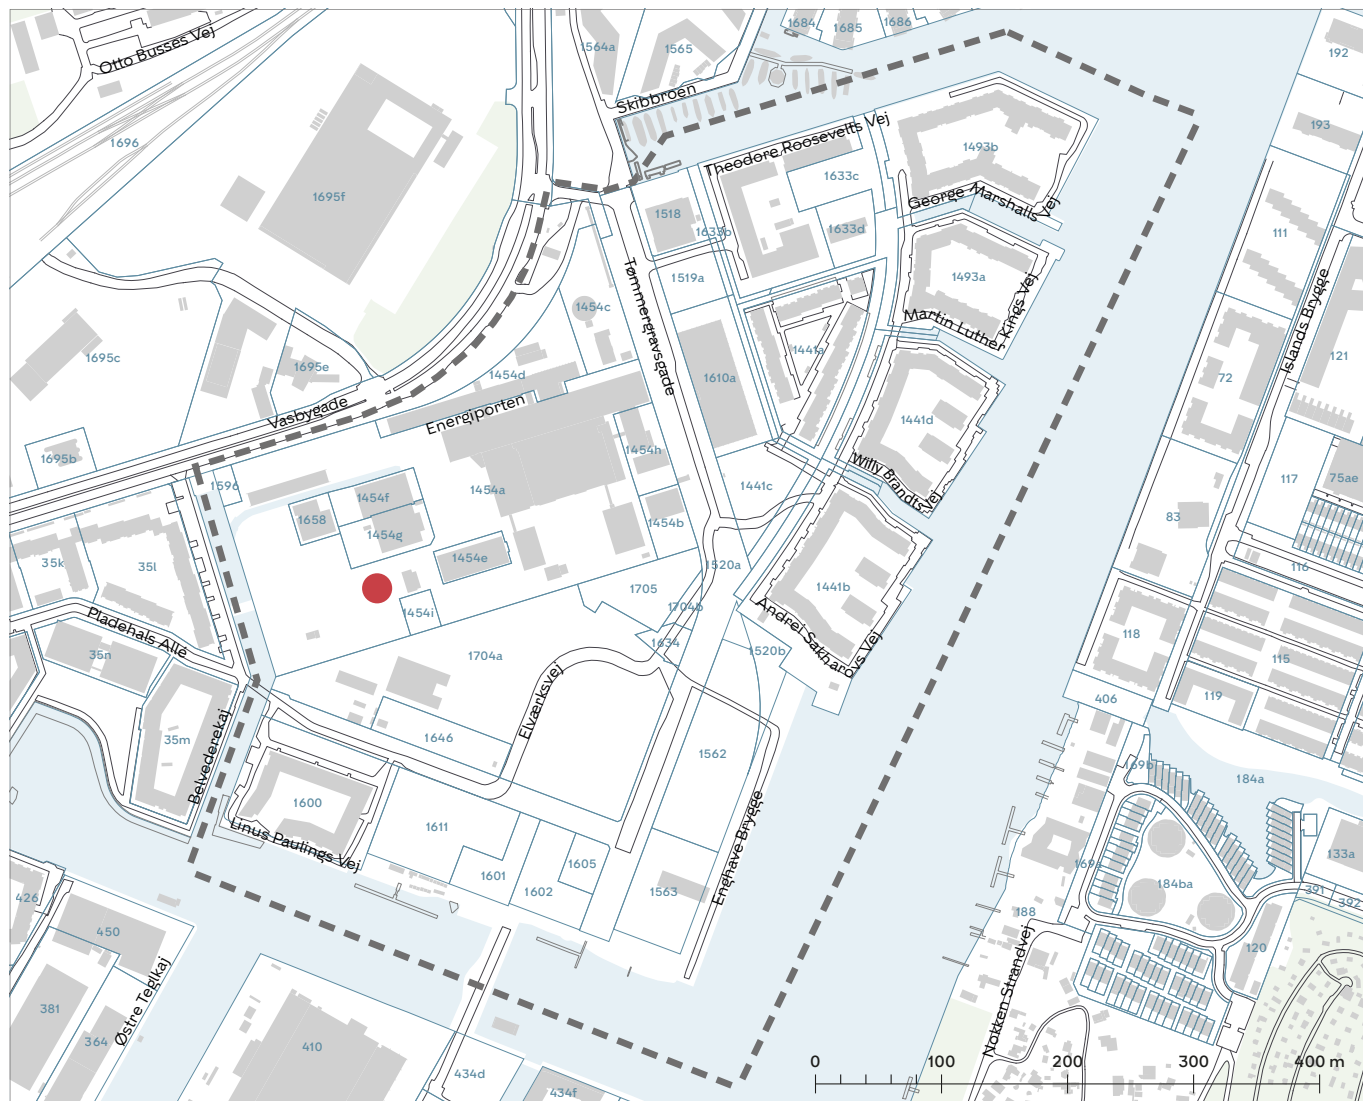

- Lokalplan 494 Enghave Brygge
- Matrikelskel
- Placering af midlertidig brinttankstation

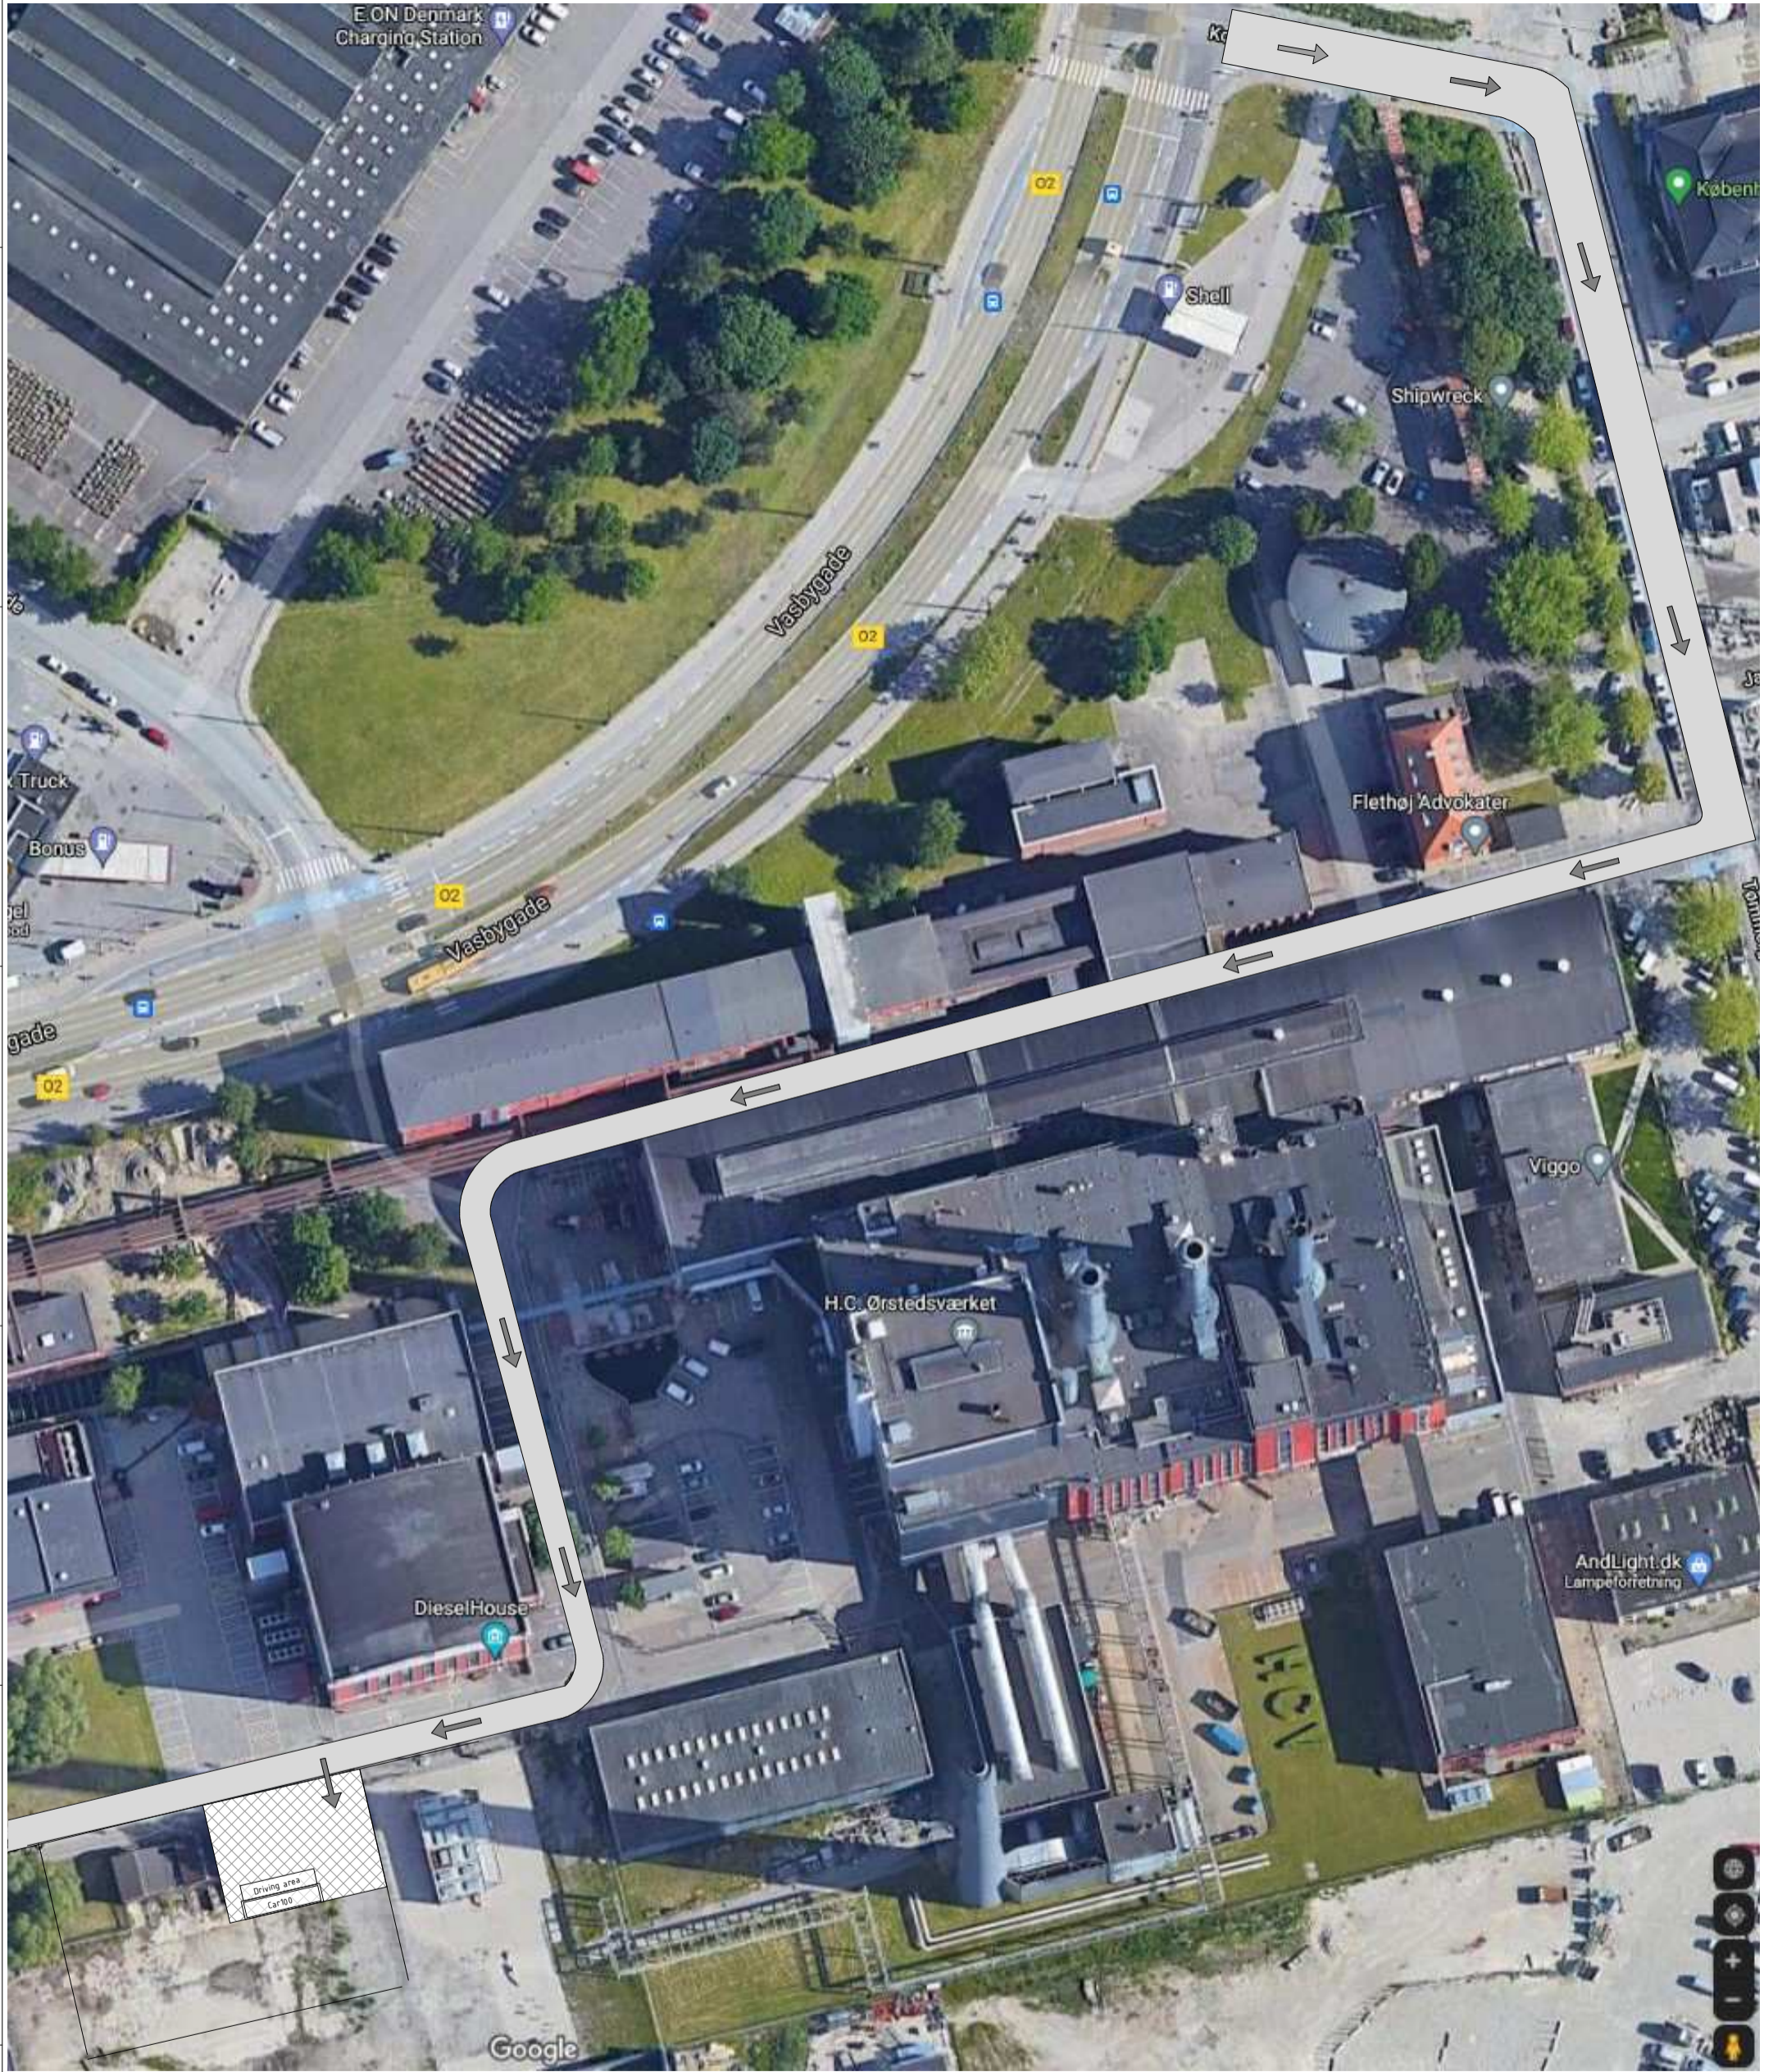

Project name	HC Ørsted	
Project address	Elværksvej, 2450, København SV	
Drawing no. and title	Site Plan Car 100	
Issue Date	Drawn By	Approved By
05/06/21	MV	BS
Disclaimer		
This document and the information contained is property of Everfuel Europe A/S. Unauthorized copying or hand over to third parties is not allowed, breach of will cause legal action. The information in the document are subject to change, at any time without notice.		

**Everfuel**

Everfuel  
Øst Høglidvej 4A  
7400 Herning  
Denmark  
Tel. +45 53 666 995

Scale	Size	Revision
1 : 1000	A3	0

Revisions					
Rev	Date	Drawn	Chkd	Appr	Description

NOTES