

# VINTERBAD BRYGGEN

REVIDERET SKITSEFORSLAG

2013-01-29

BILAG 2












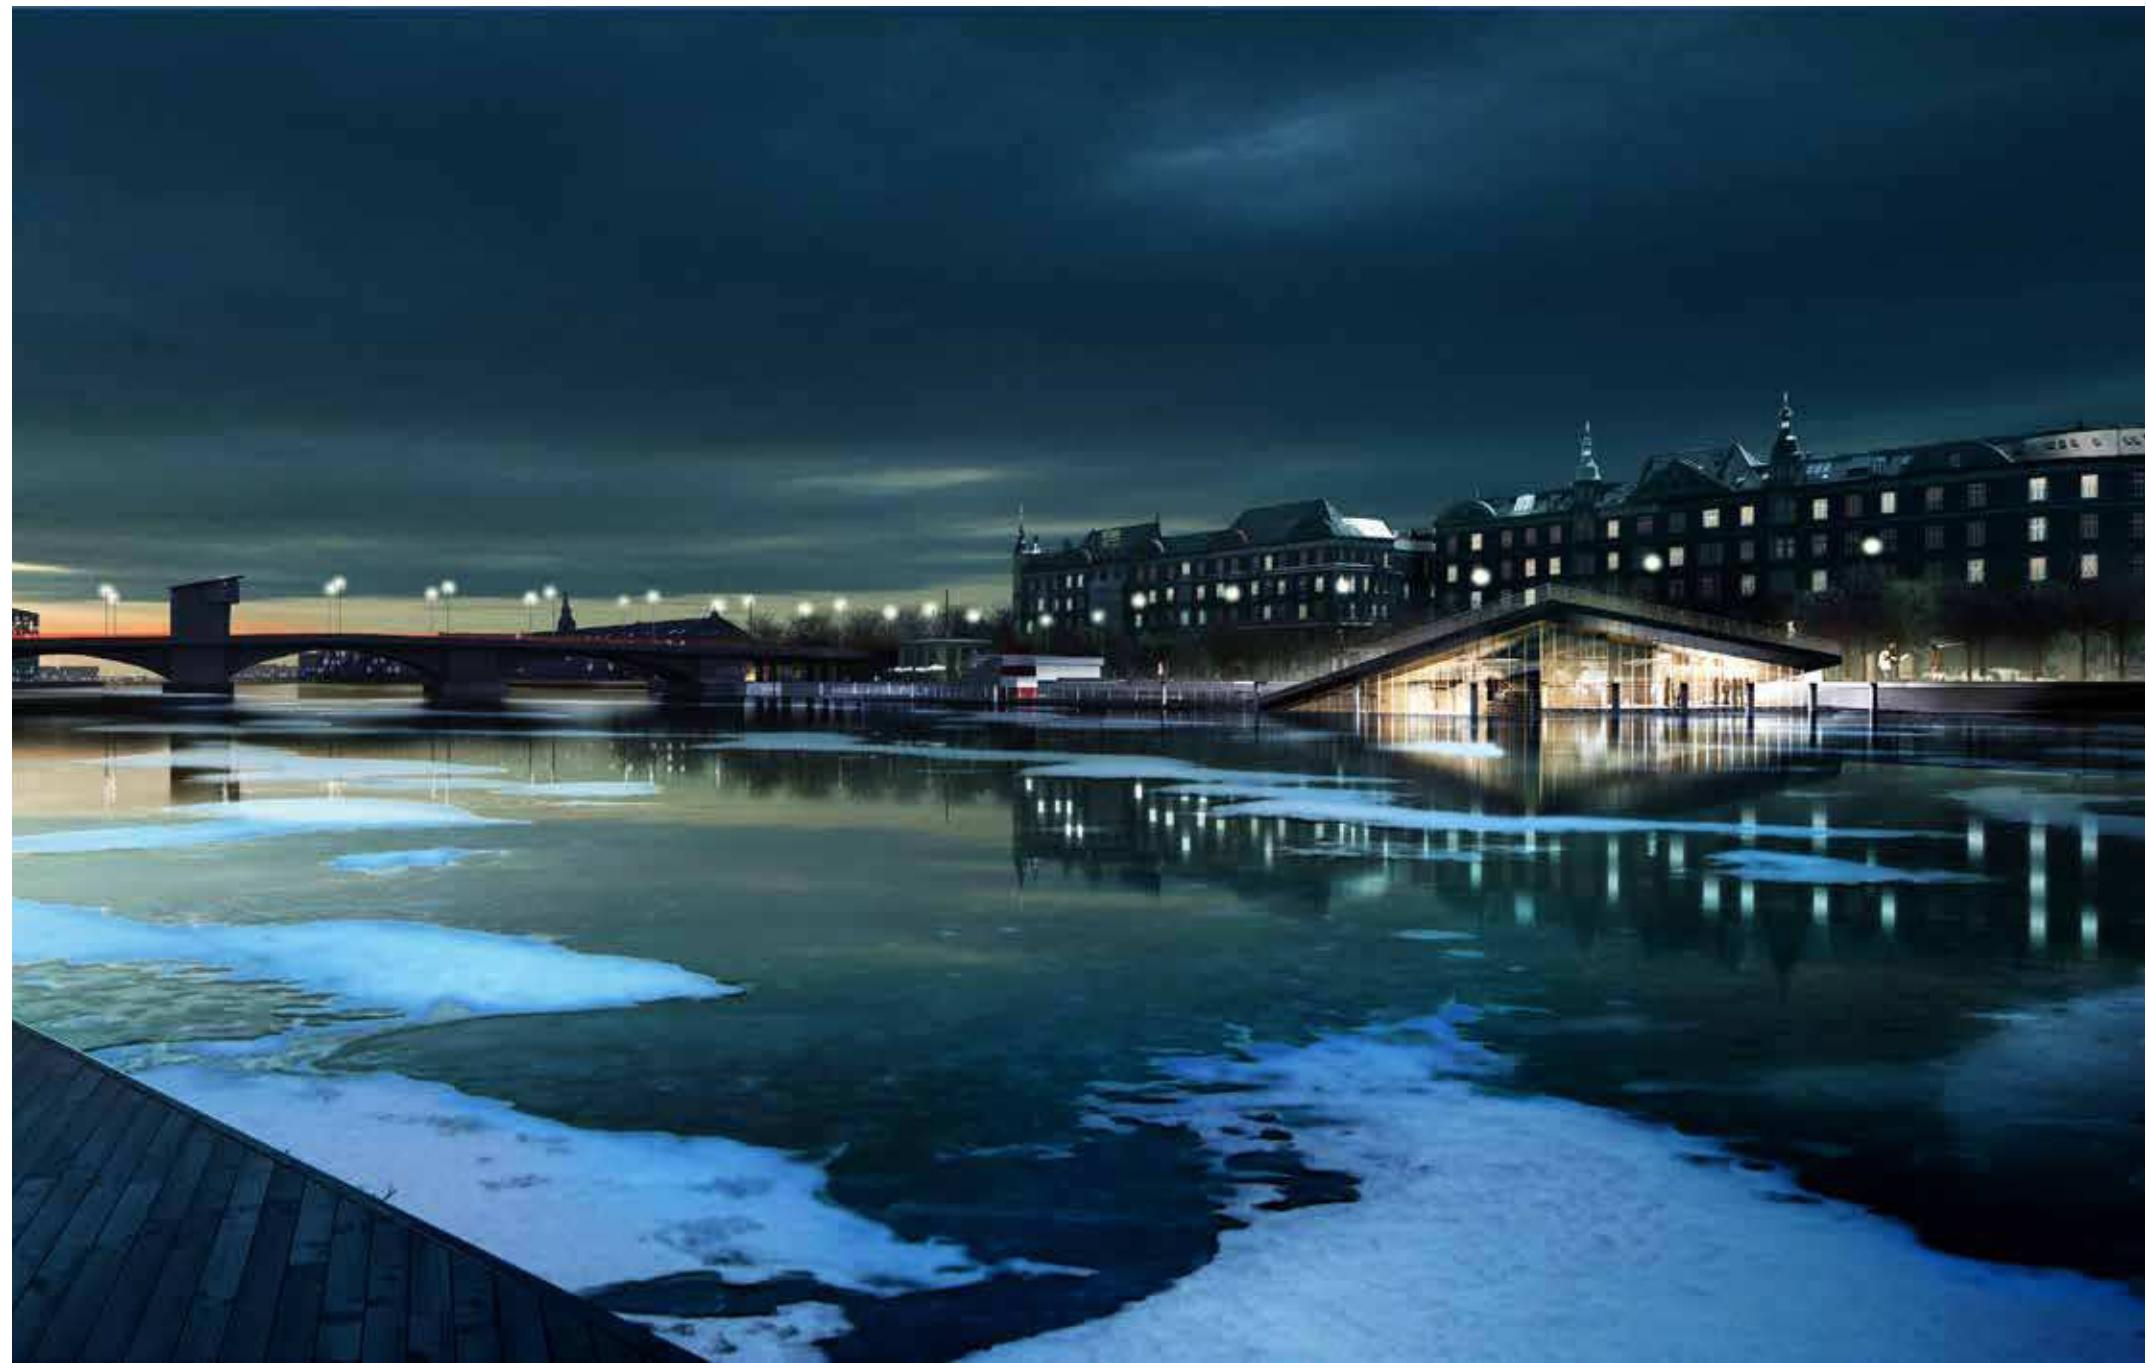


SITE PLAN 1:750




# SENESTE PLANER

LV 00

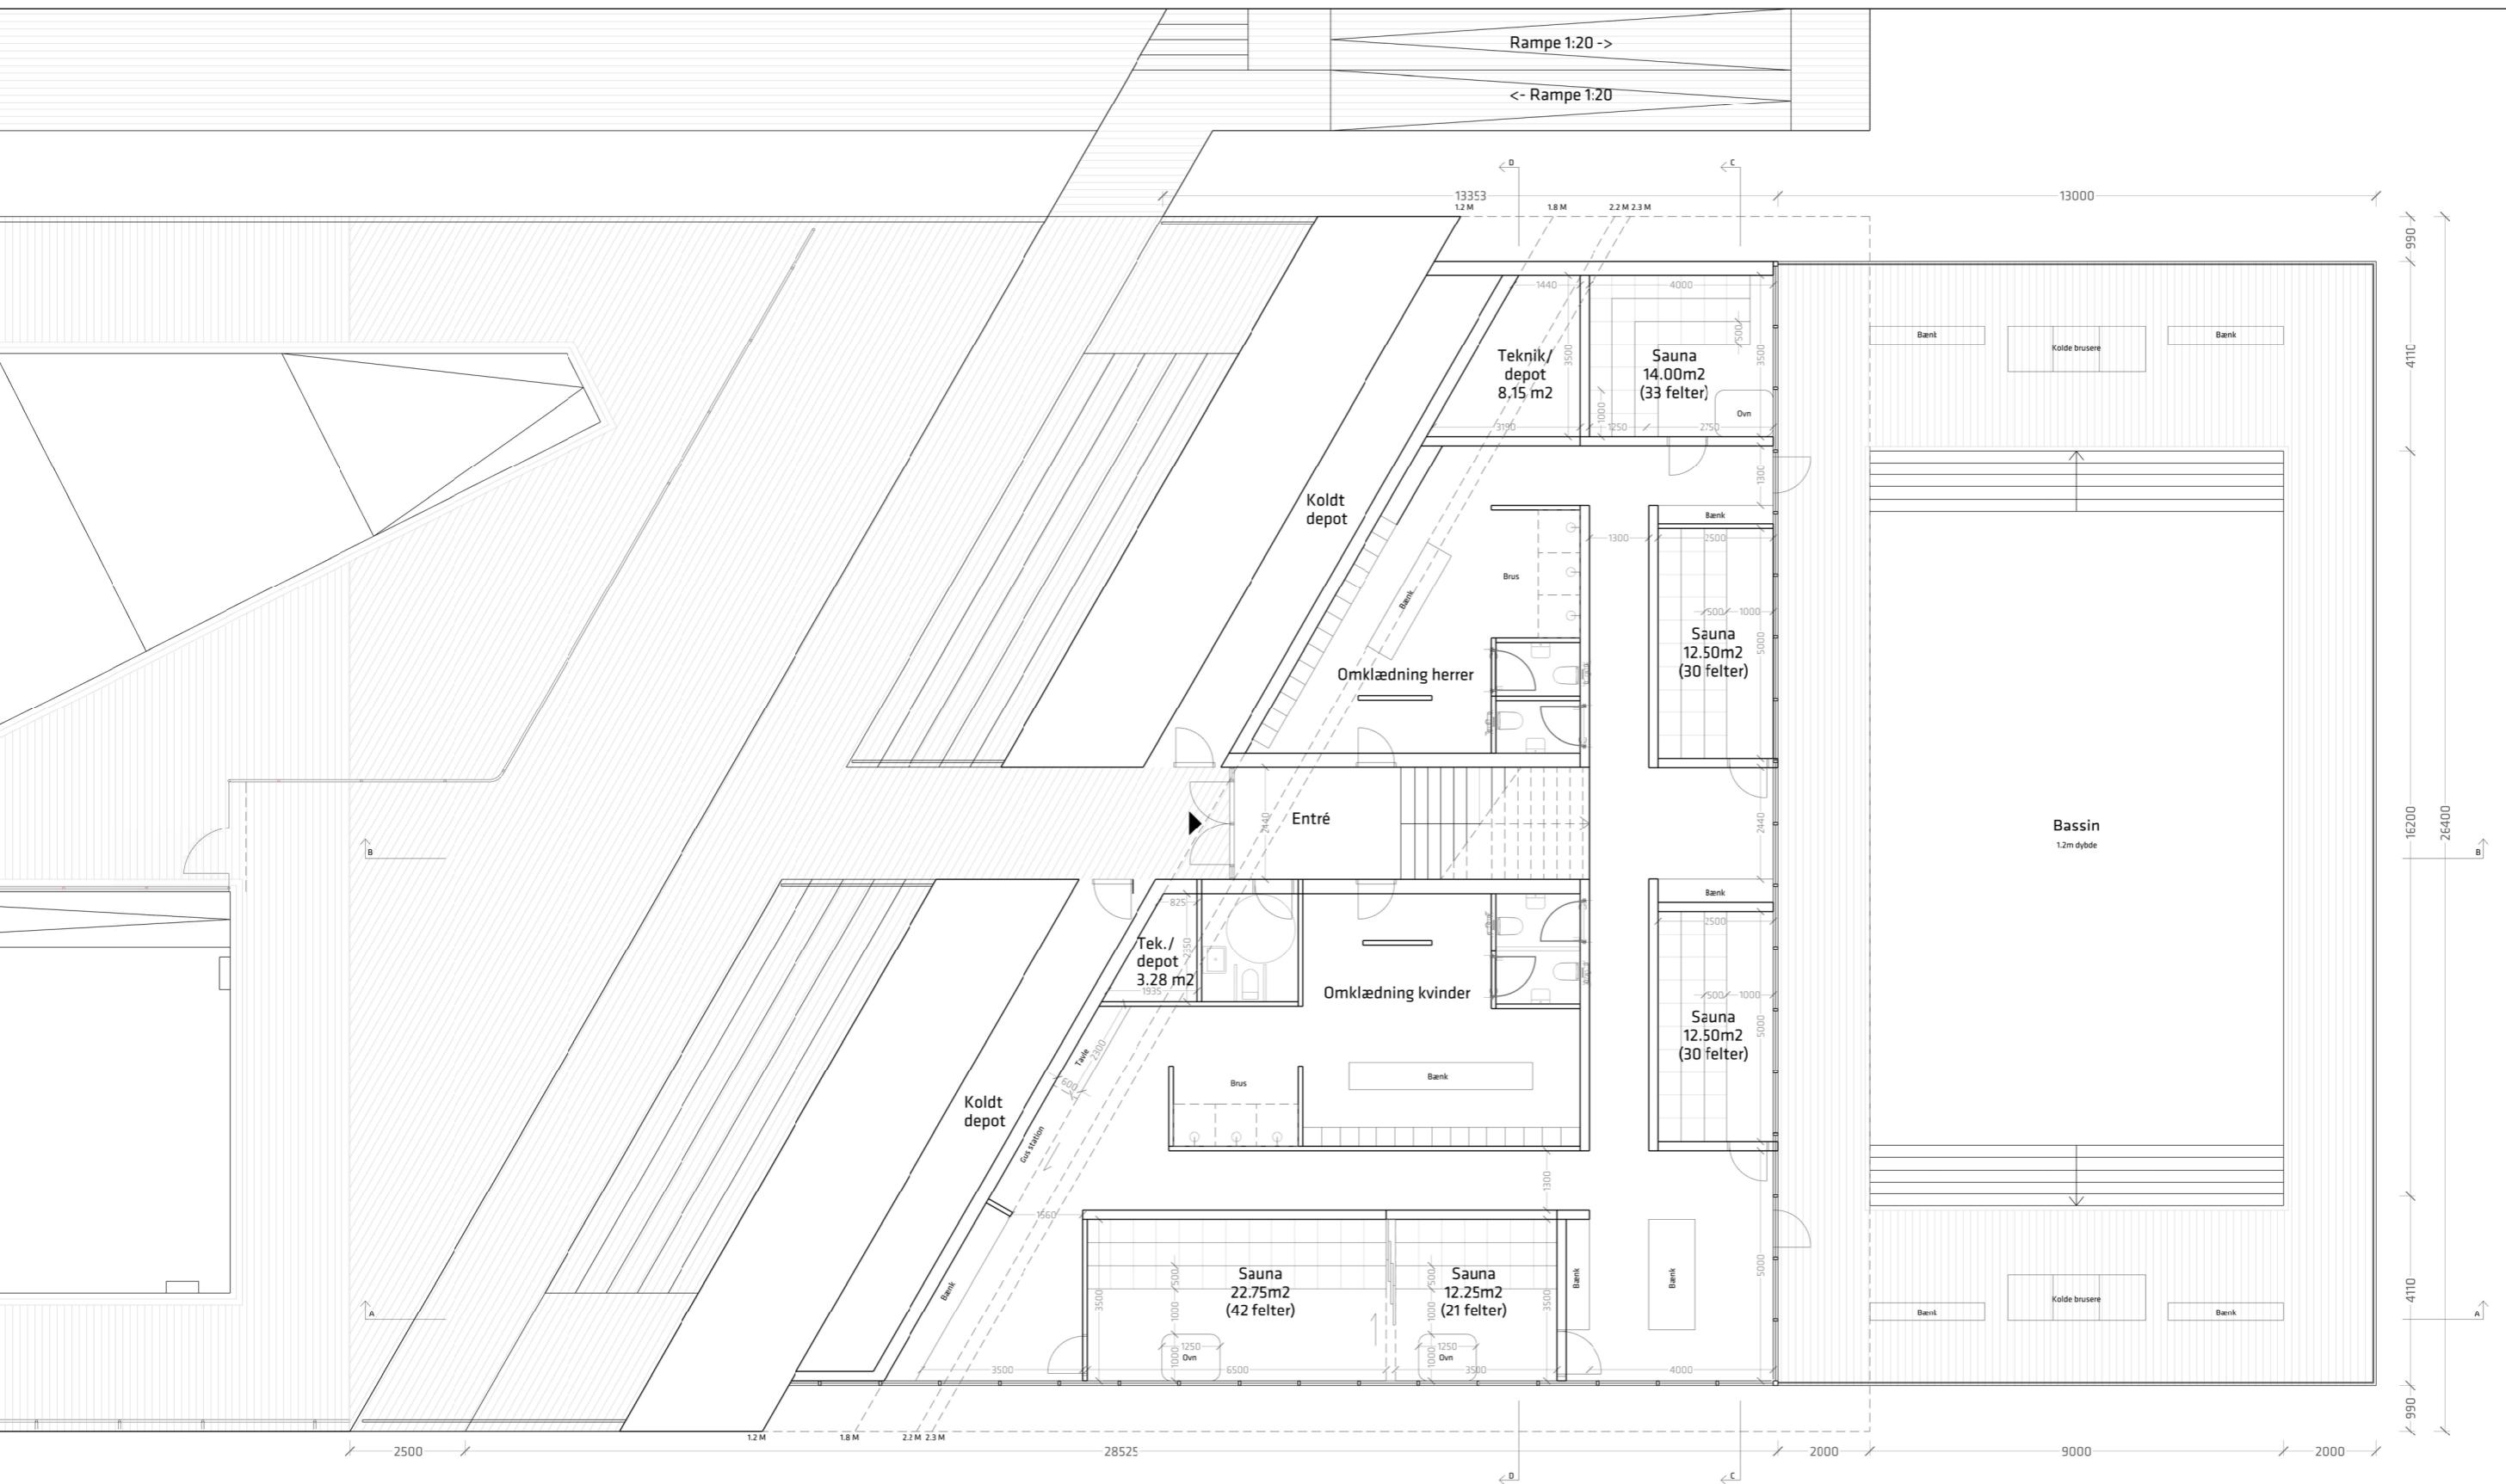


SENESTE PLANER

LV 01

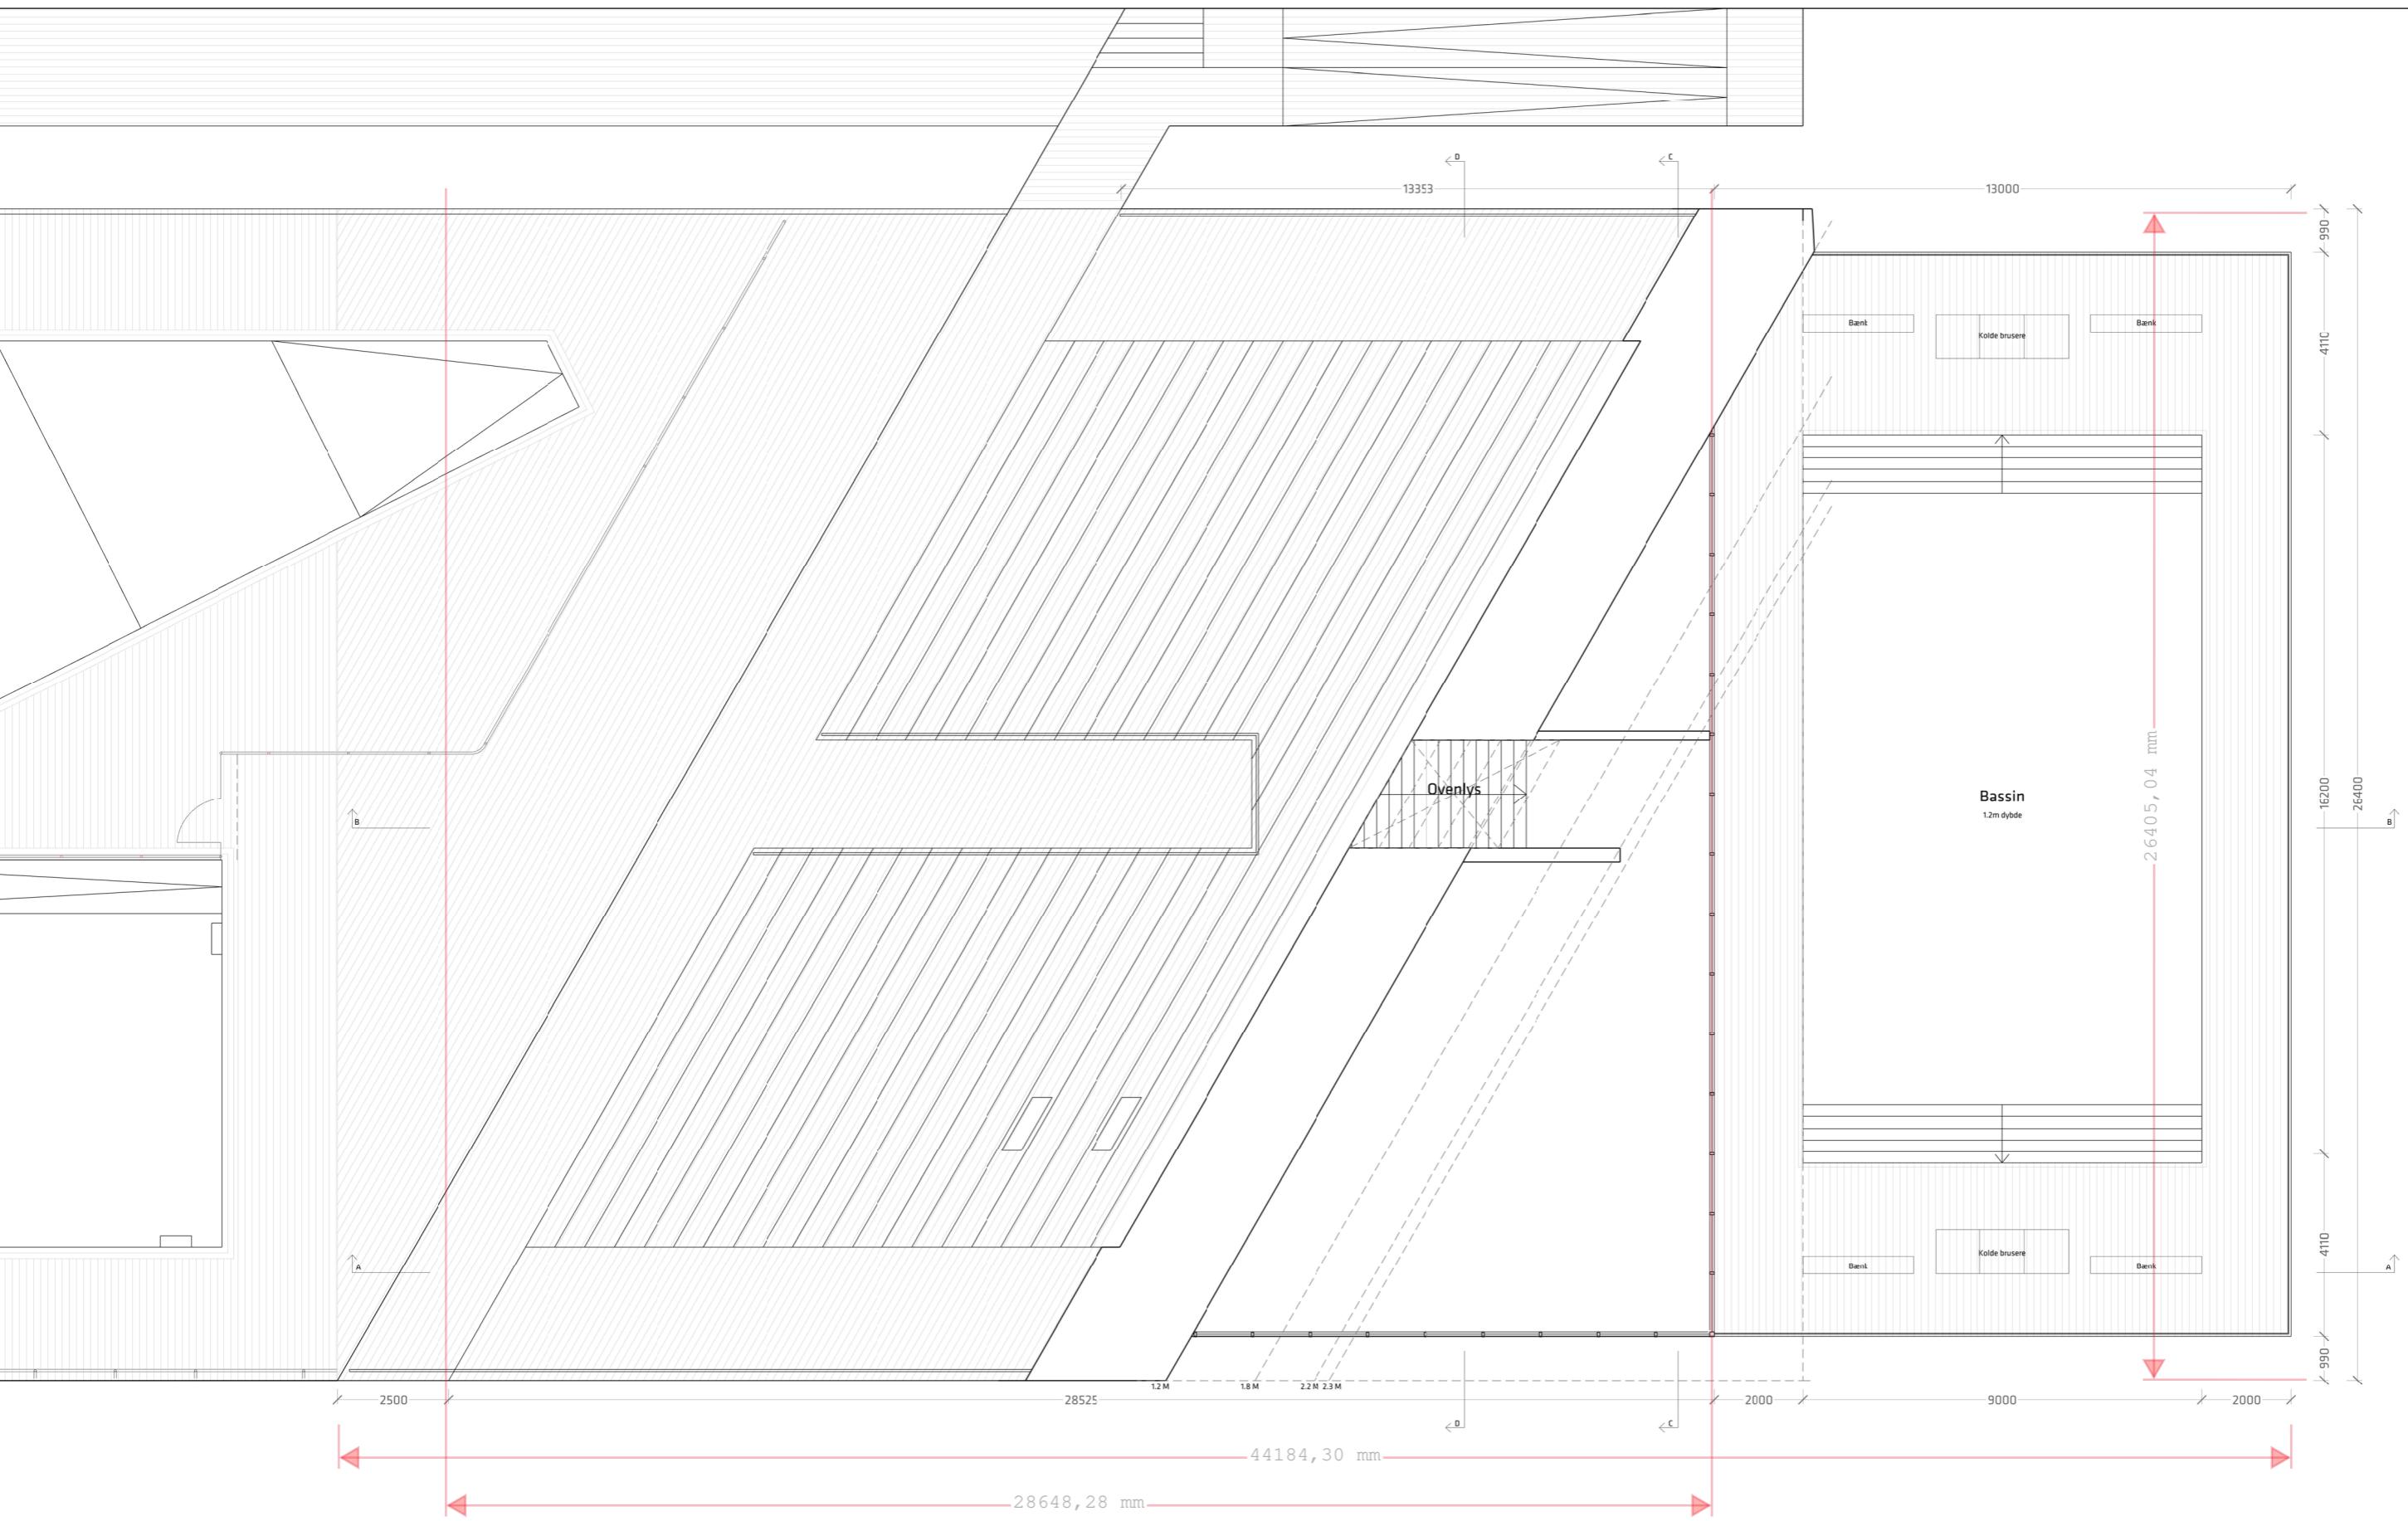

NORTHWEST ELEVATION 1:200

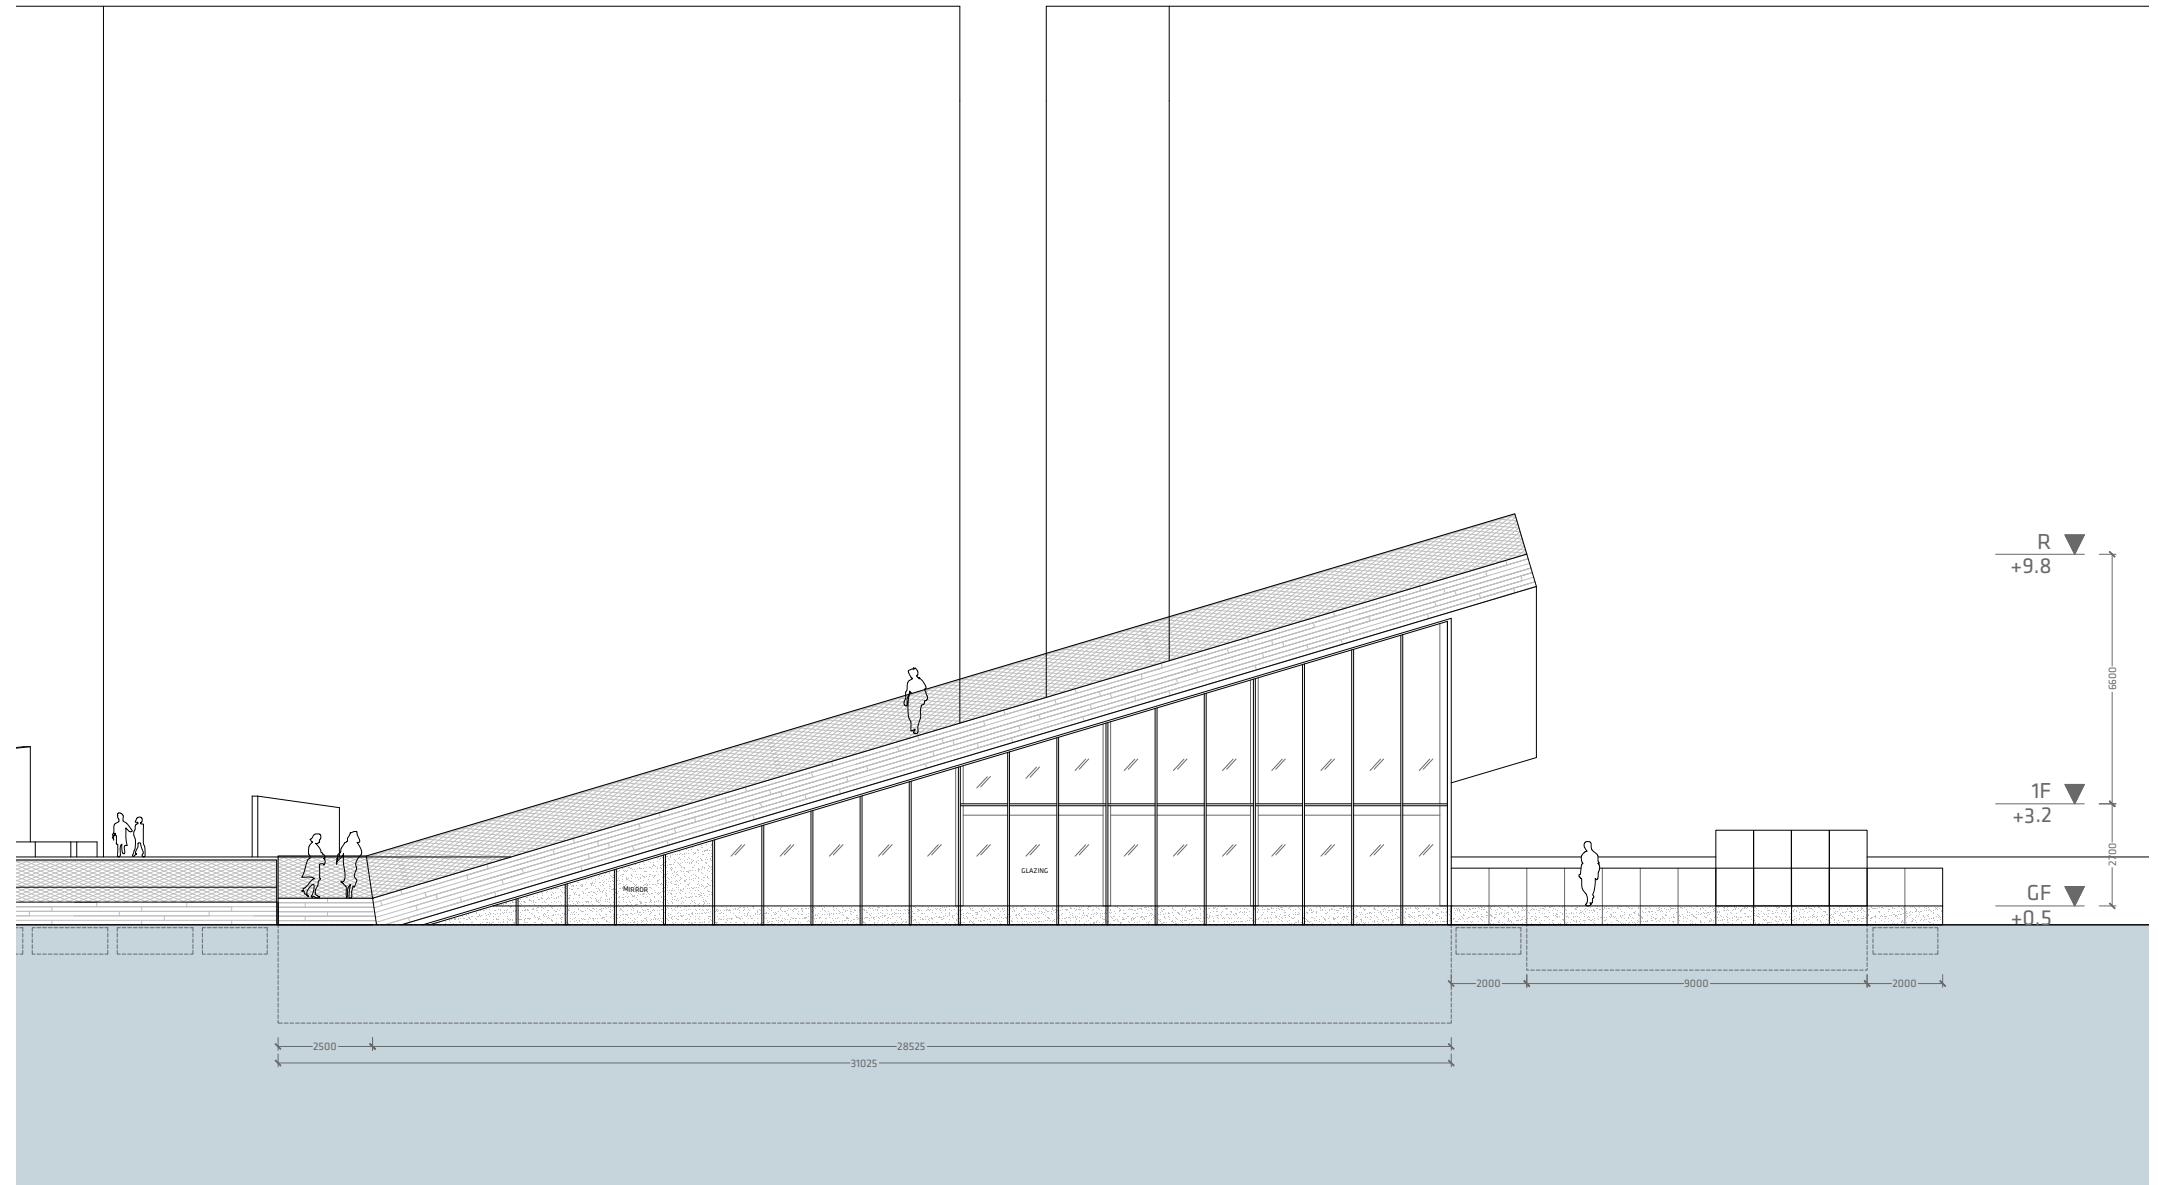

## SOUTHWEST ELEVATION 1:200

