







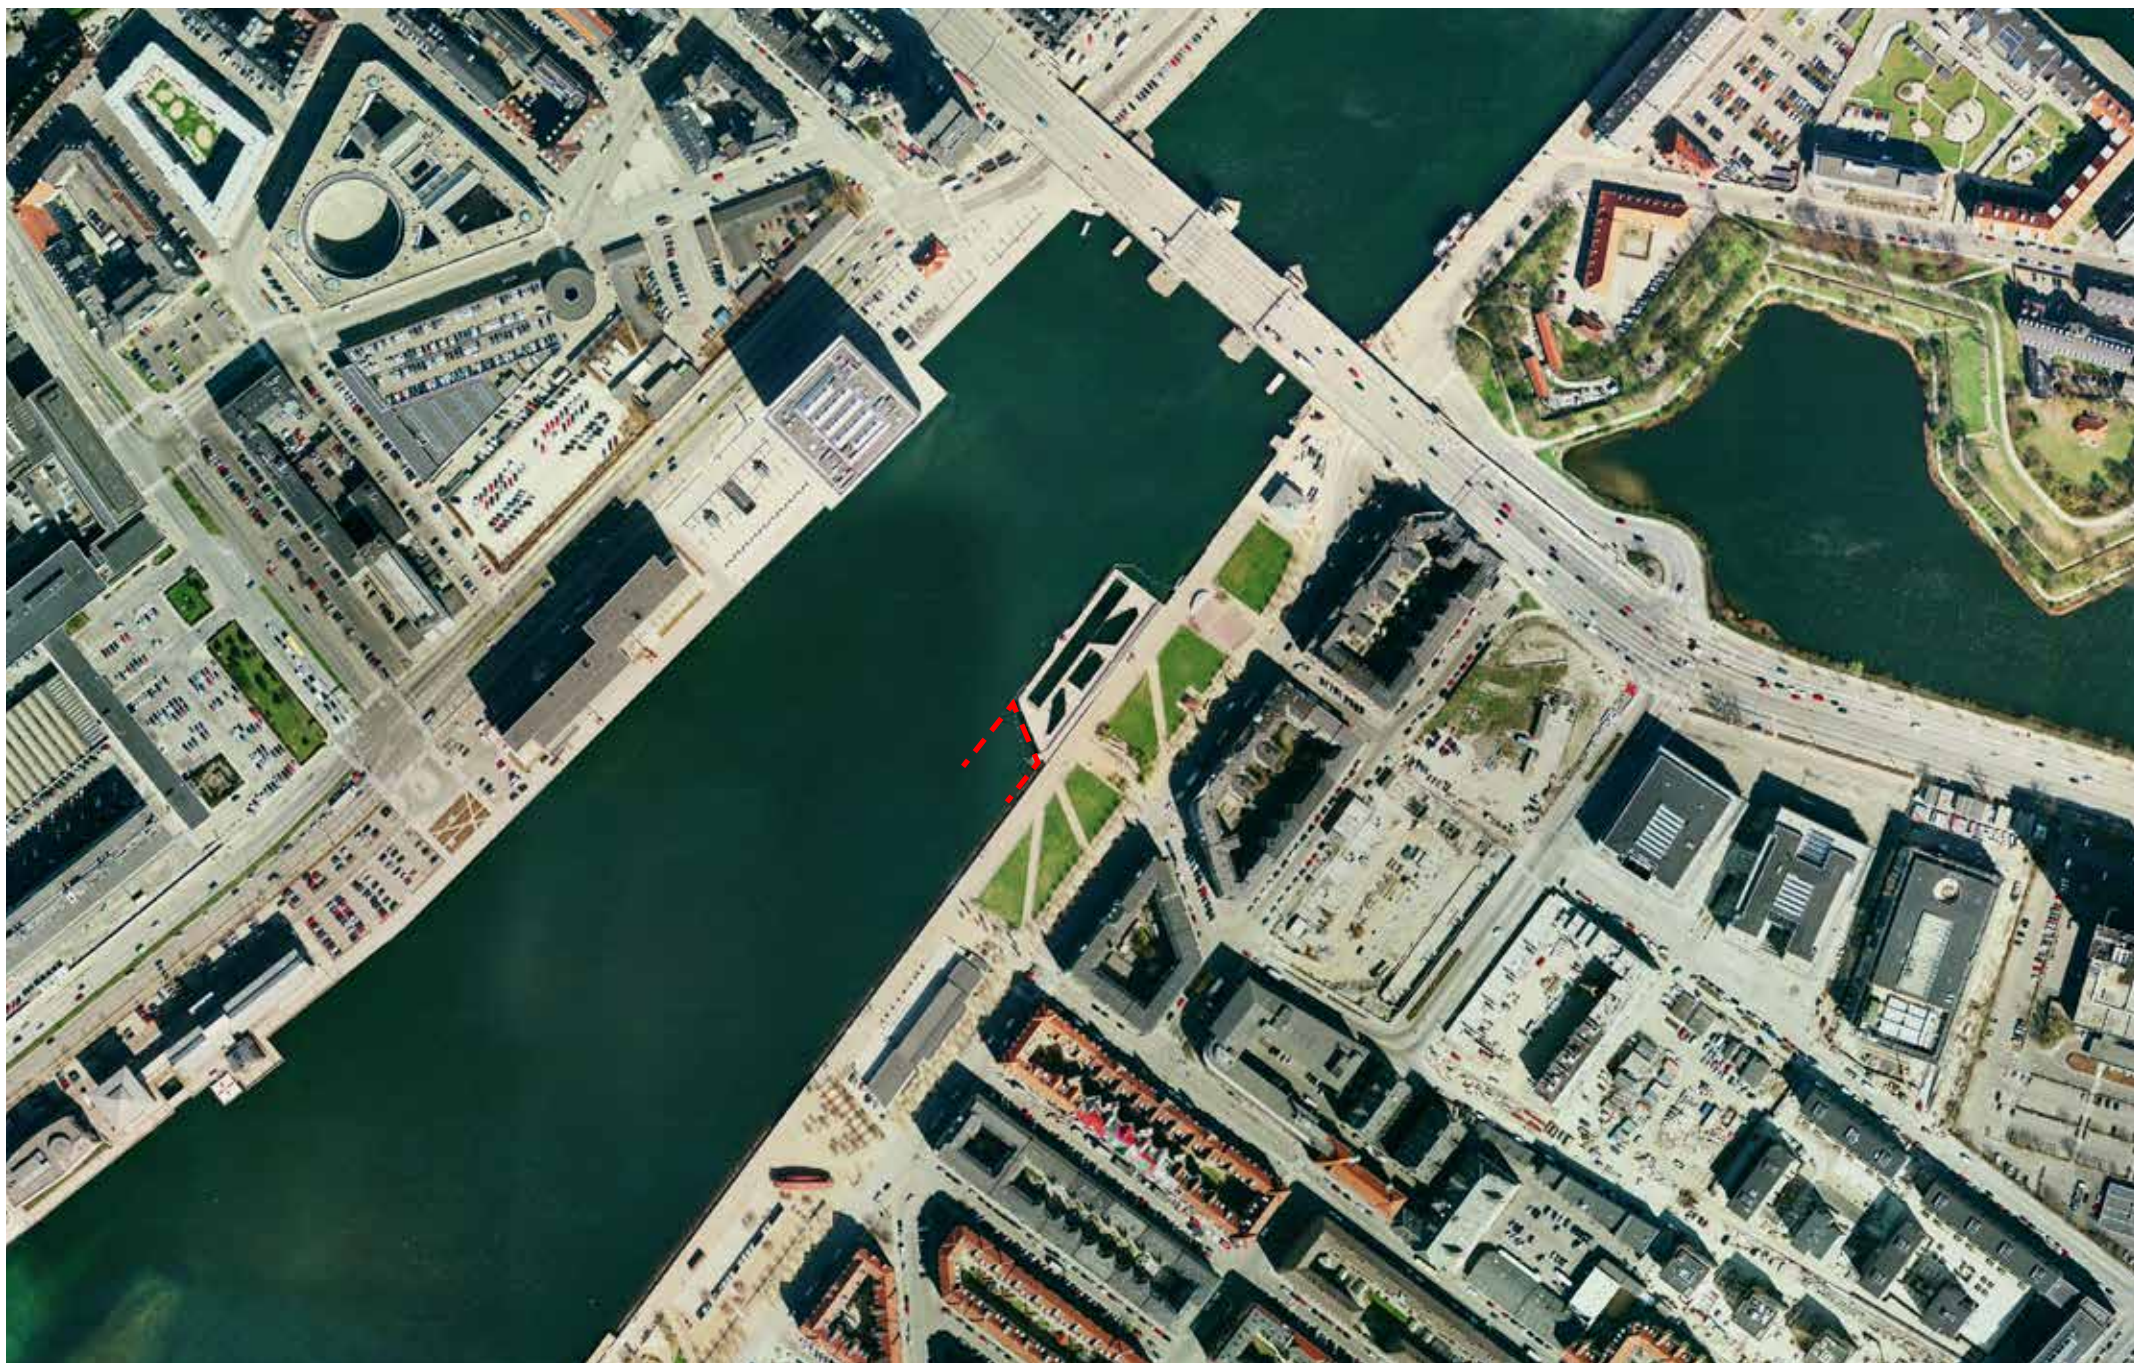

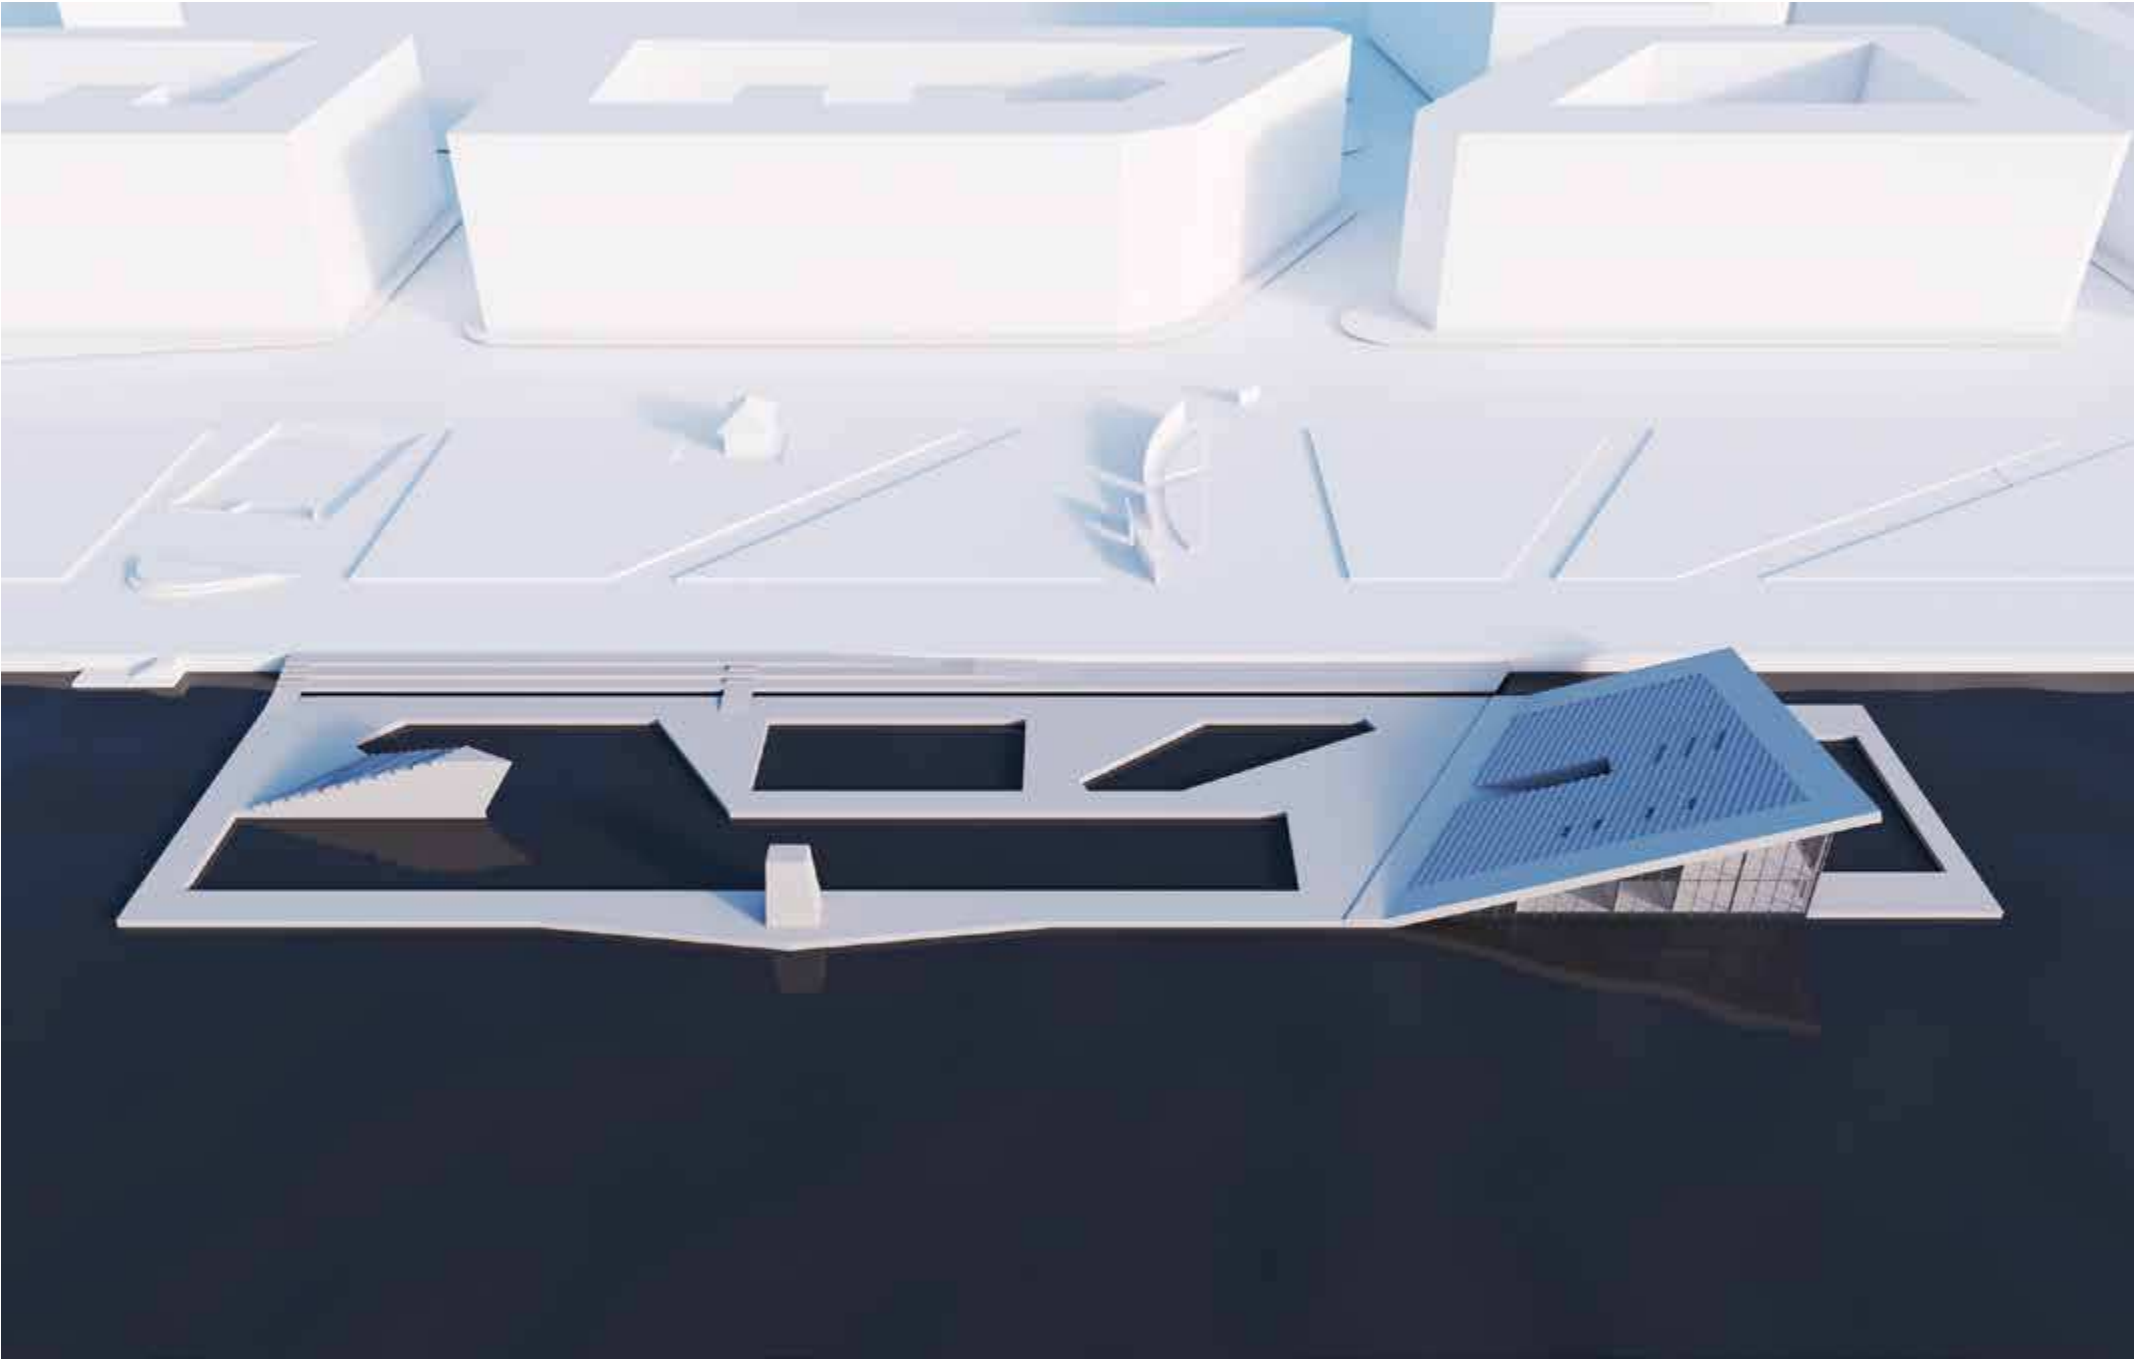

VINTERBAD BRYGGEN

REVIDERET SKITSEFORSLAG

2013-01-29

BILAG 2














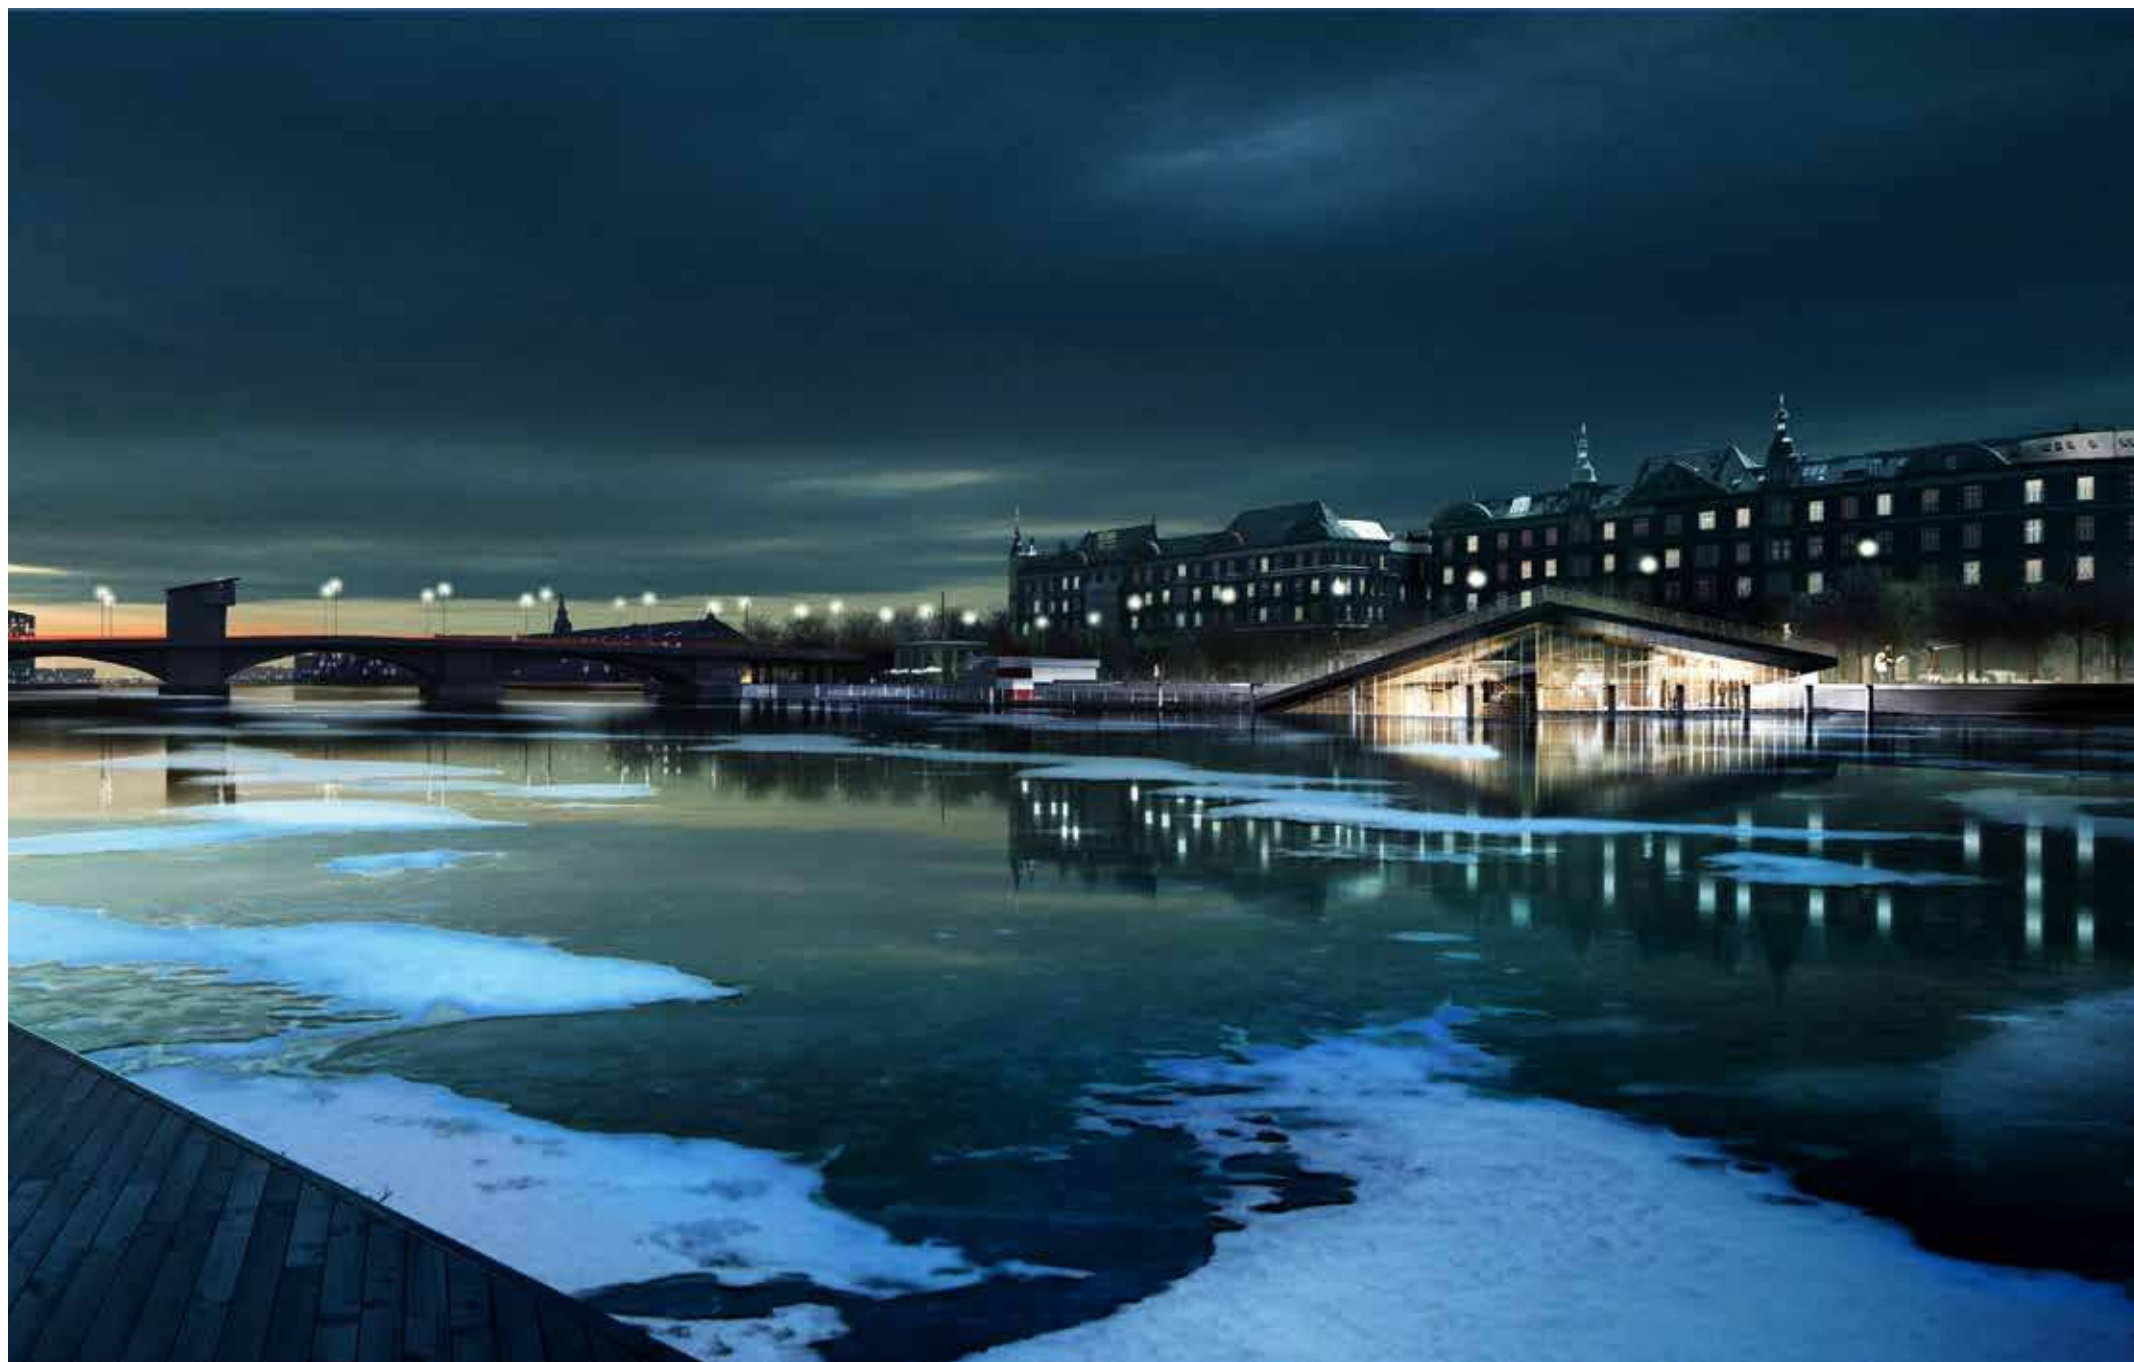


SITE PLAN 1:750



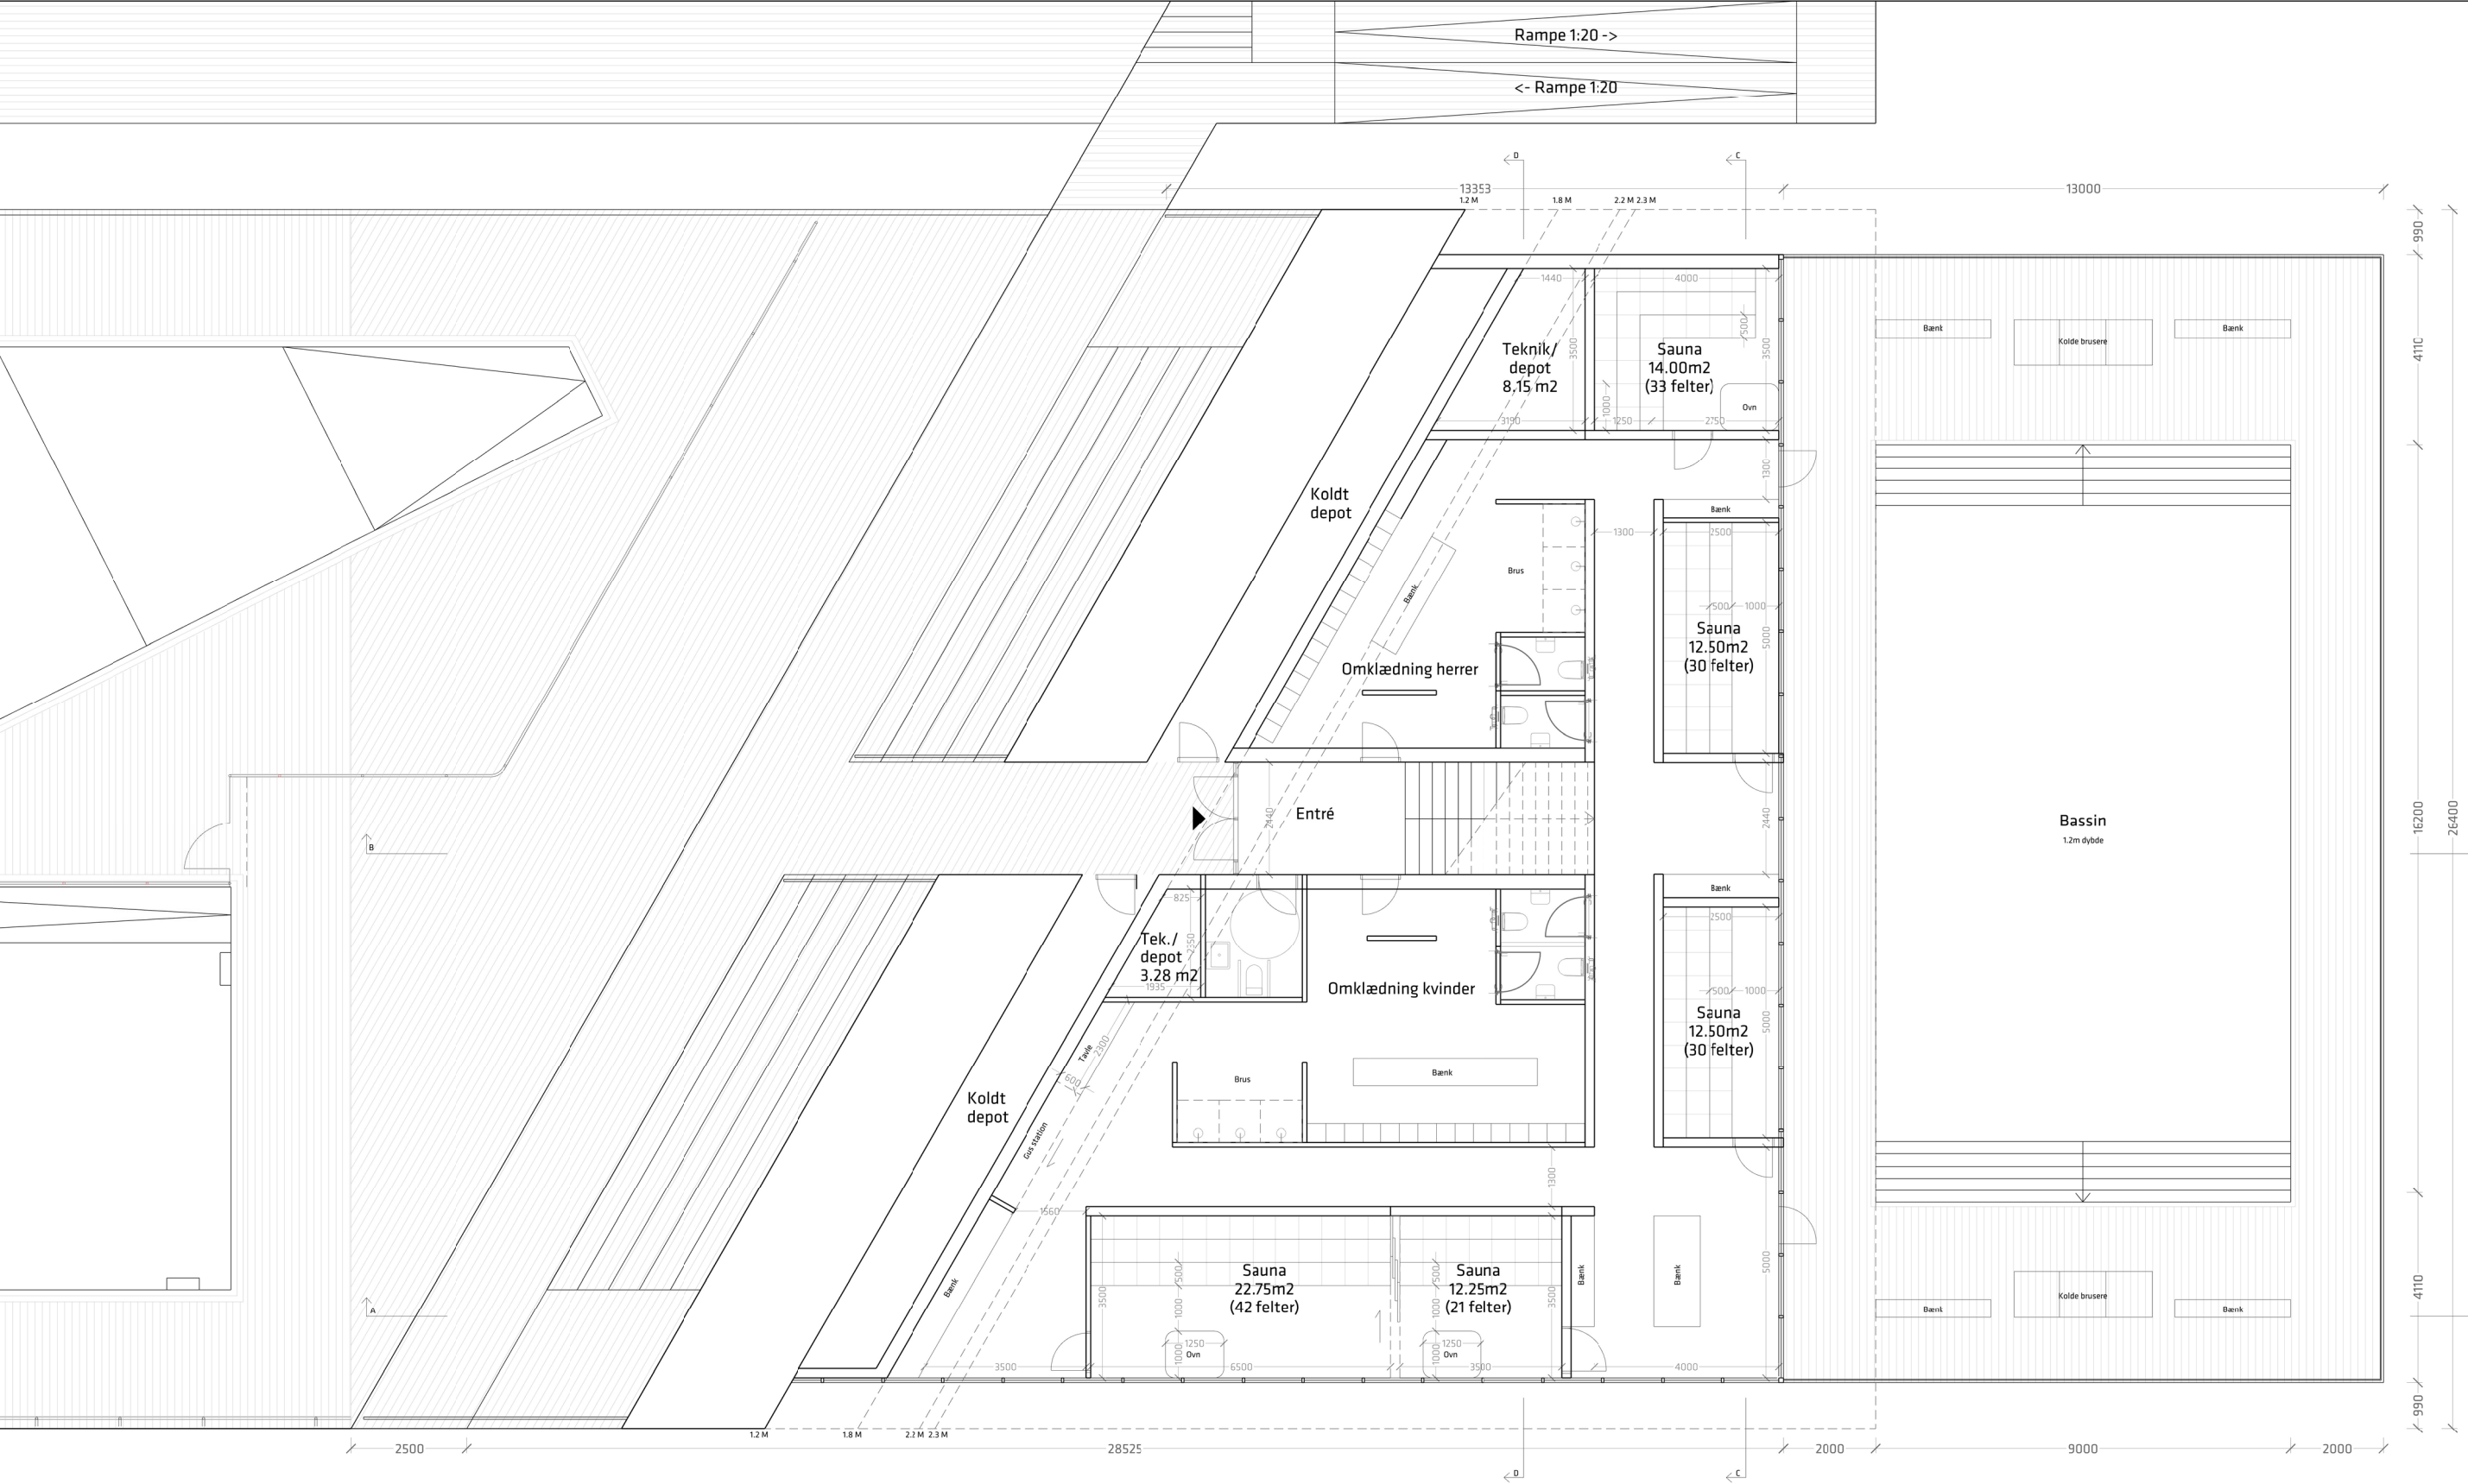

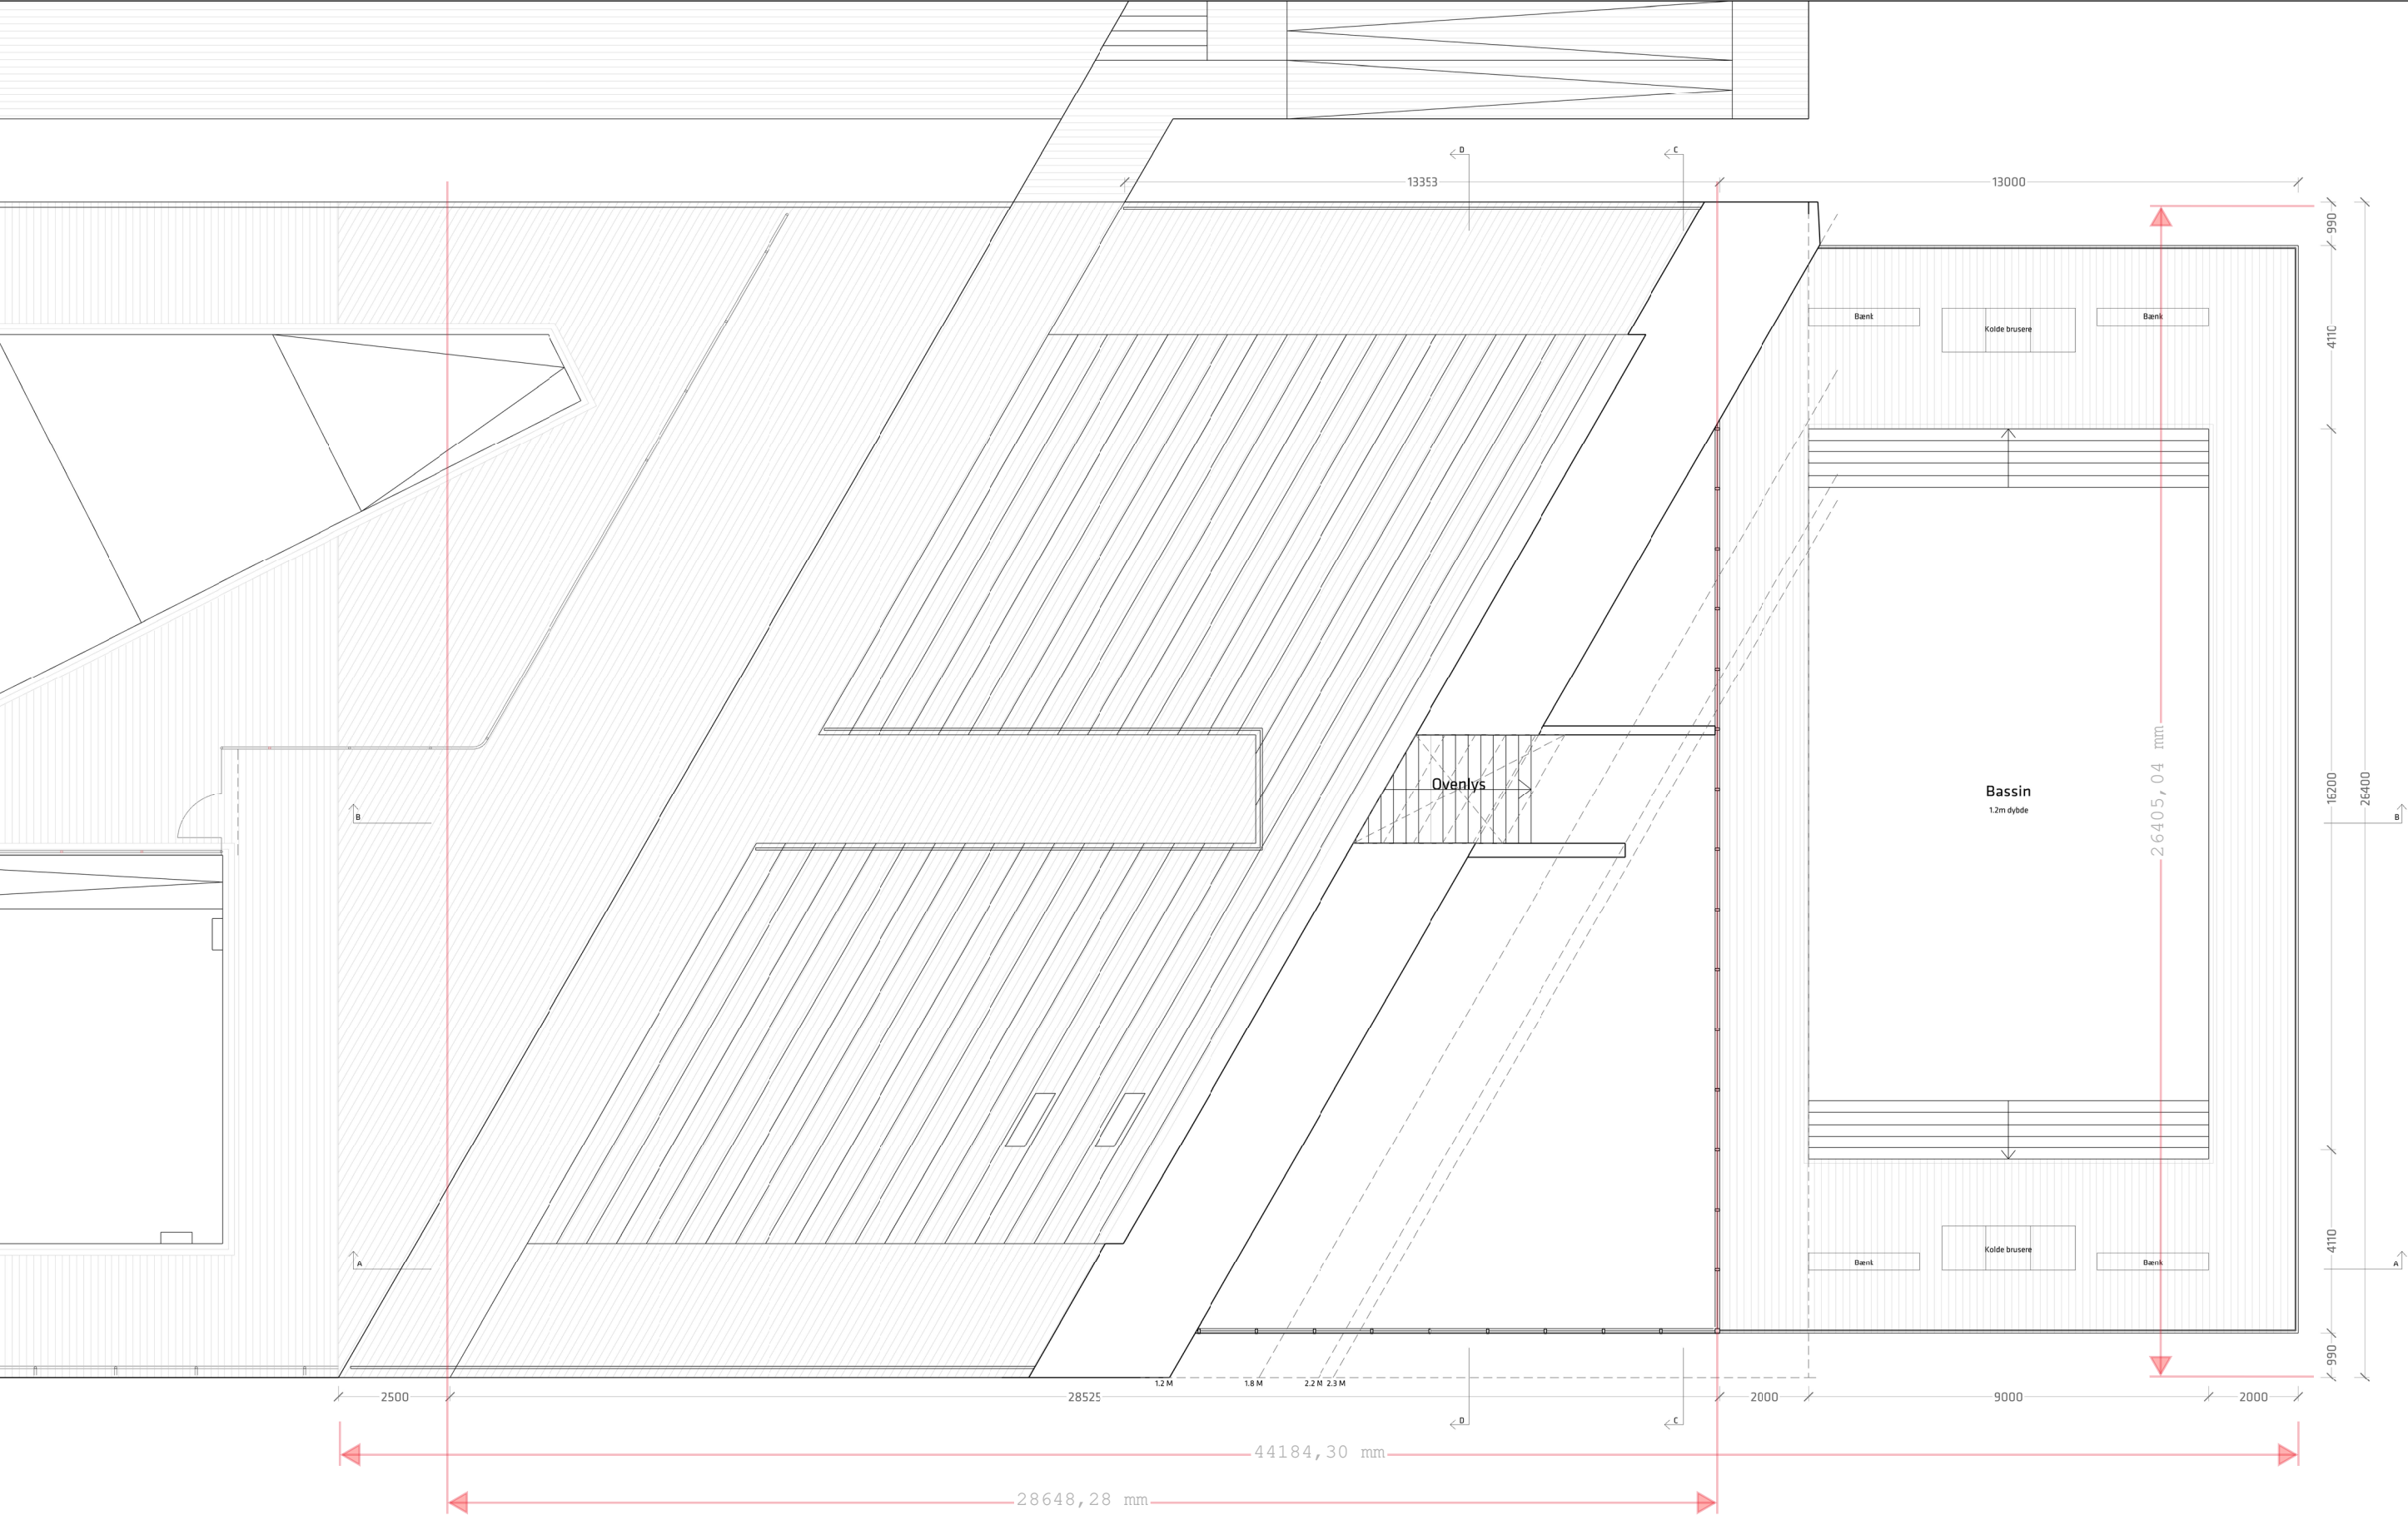

NORTHWEST ELEVATION 1:200

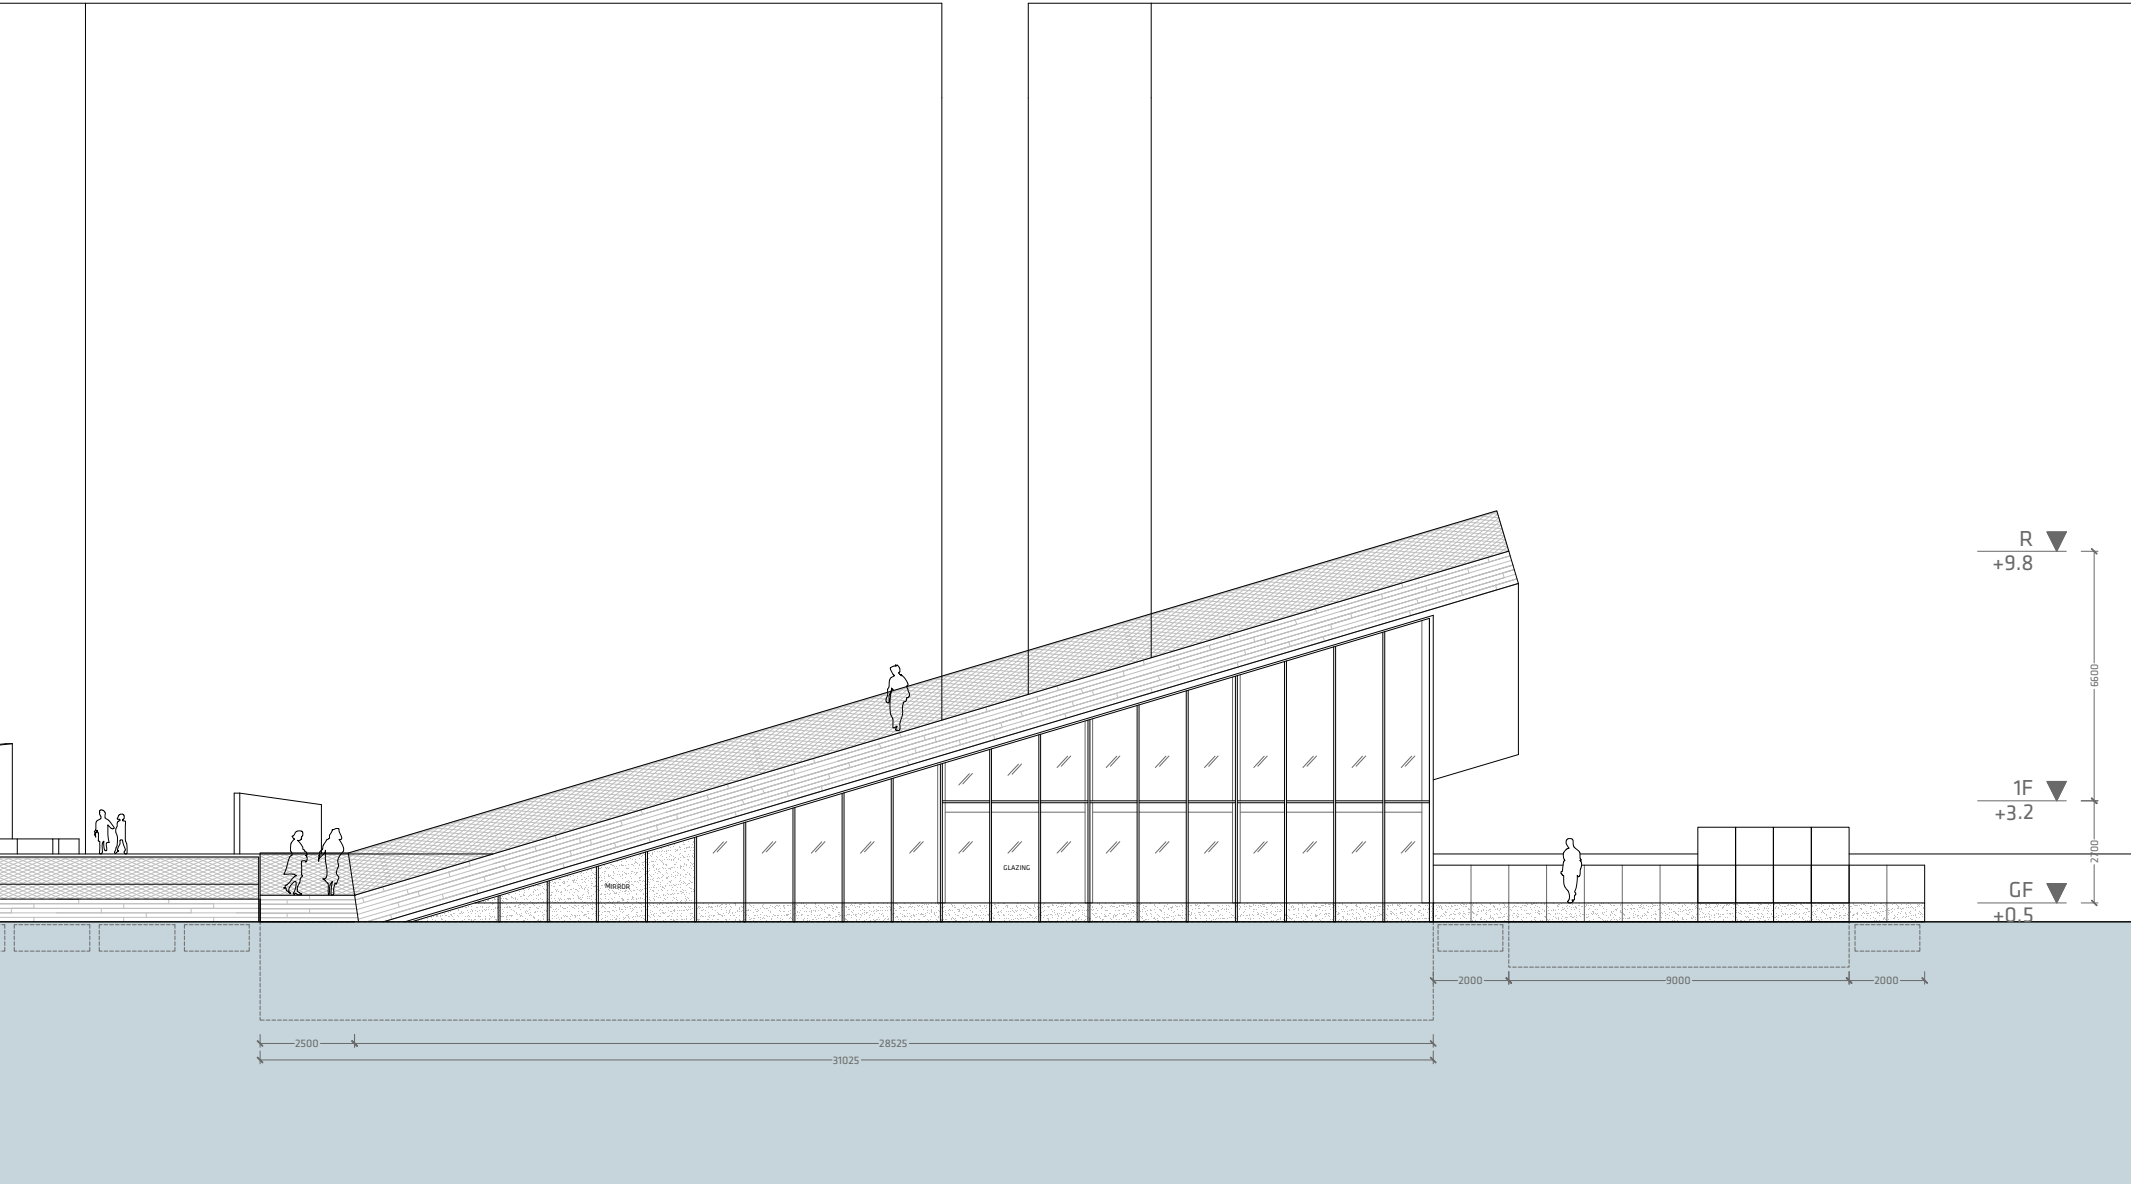

SOUTHWEST ELEVATION 1:200

