



1. sal

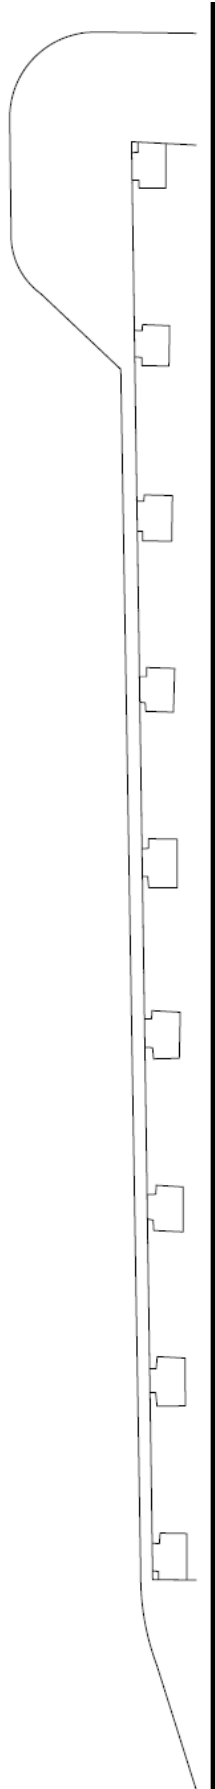

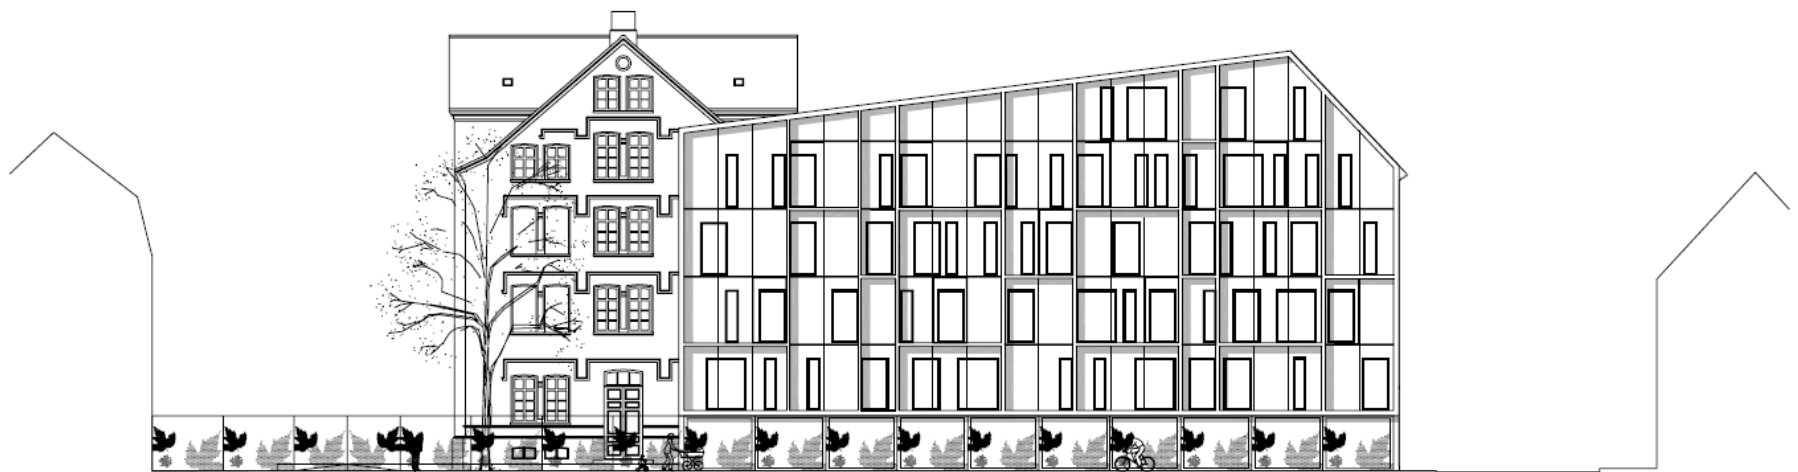

Facade mod  
Kronprinsessegade

