



Folke Bernadottes Alle

Projekt nr. 00251

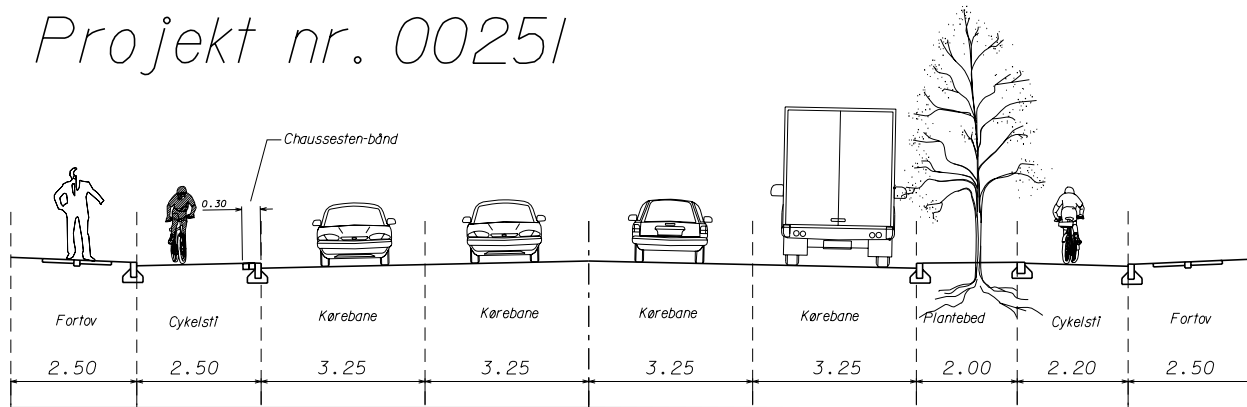

Snit A-A

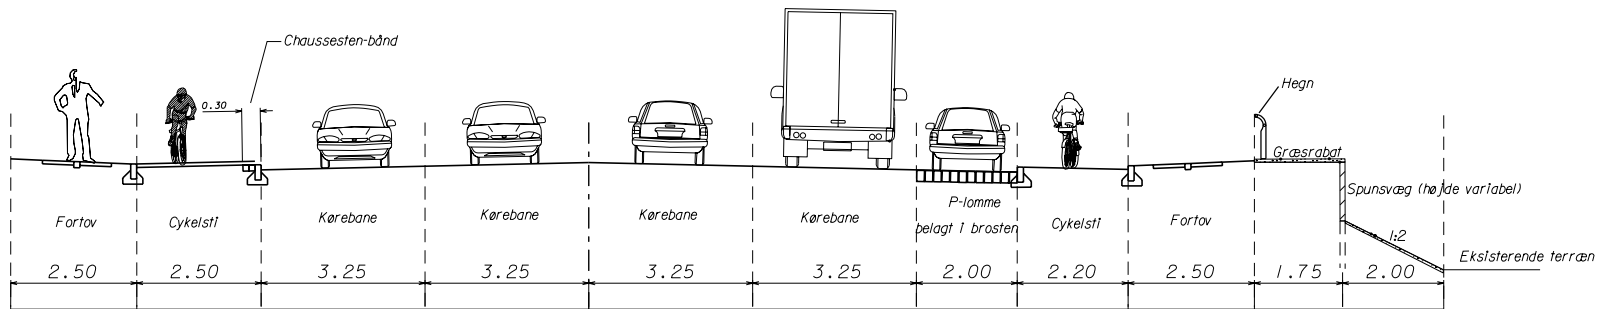

Snit B-B