


### Bilag 3. Ny Ellebjerg Station - Funktions diagram

-  Tunnel
-  Elevator / trappe
-  Adgangs veje

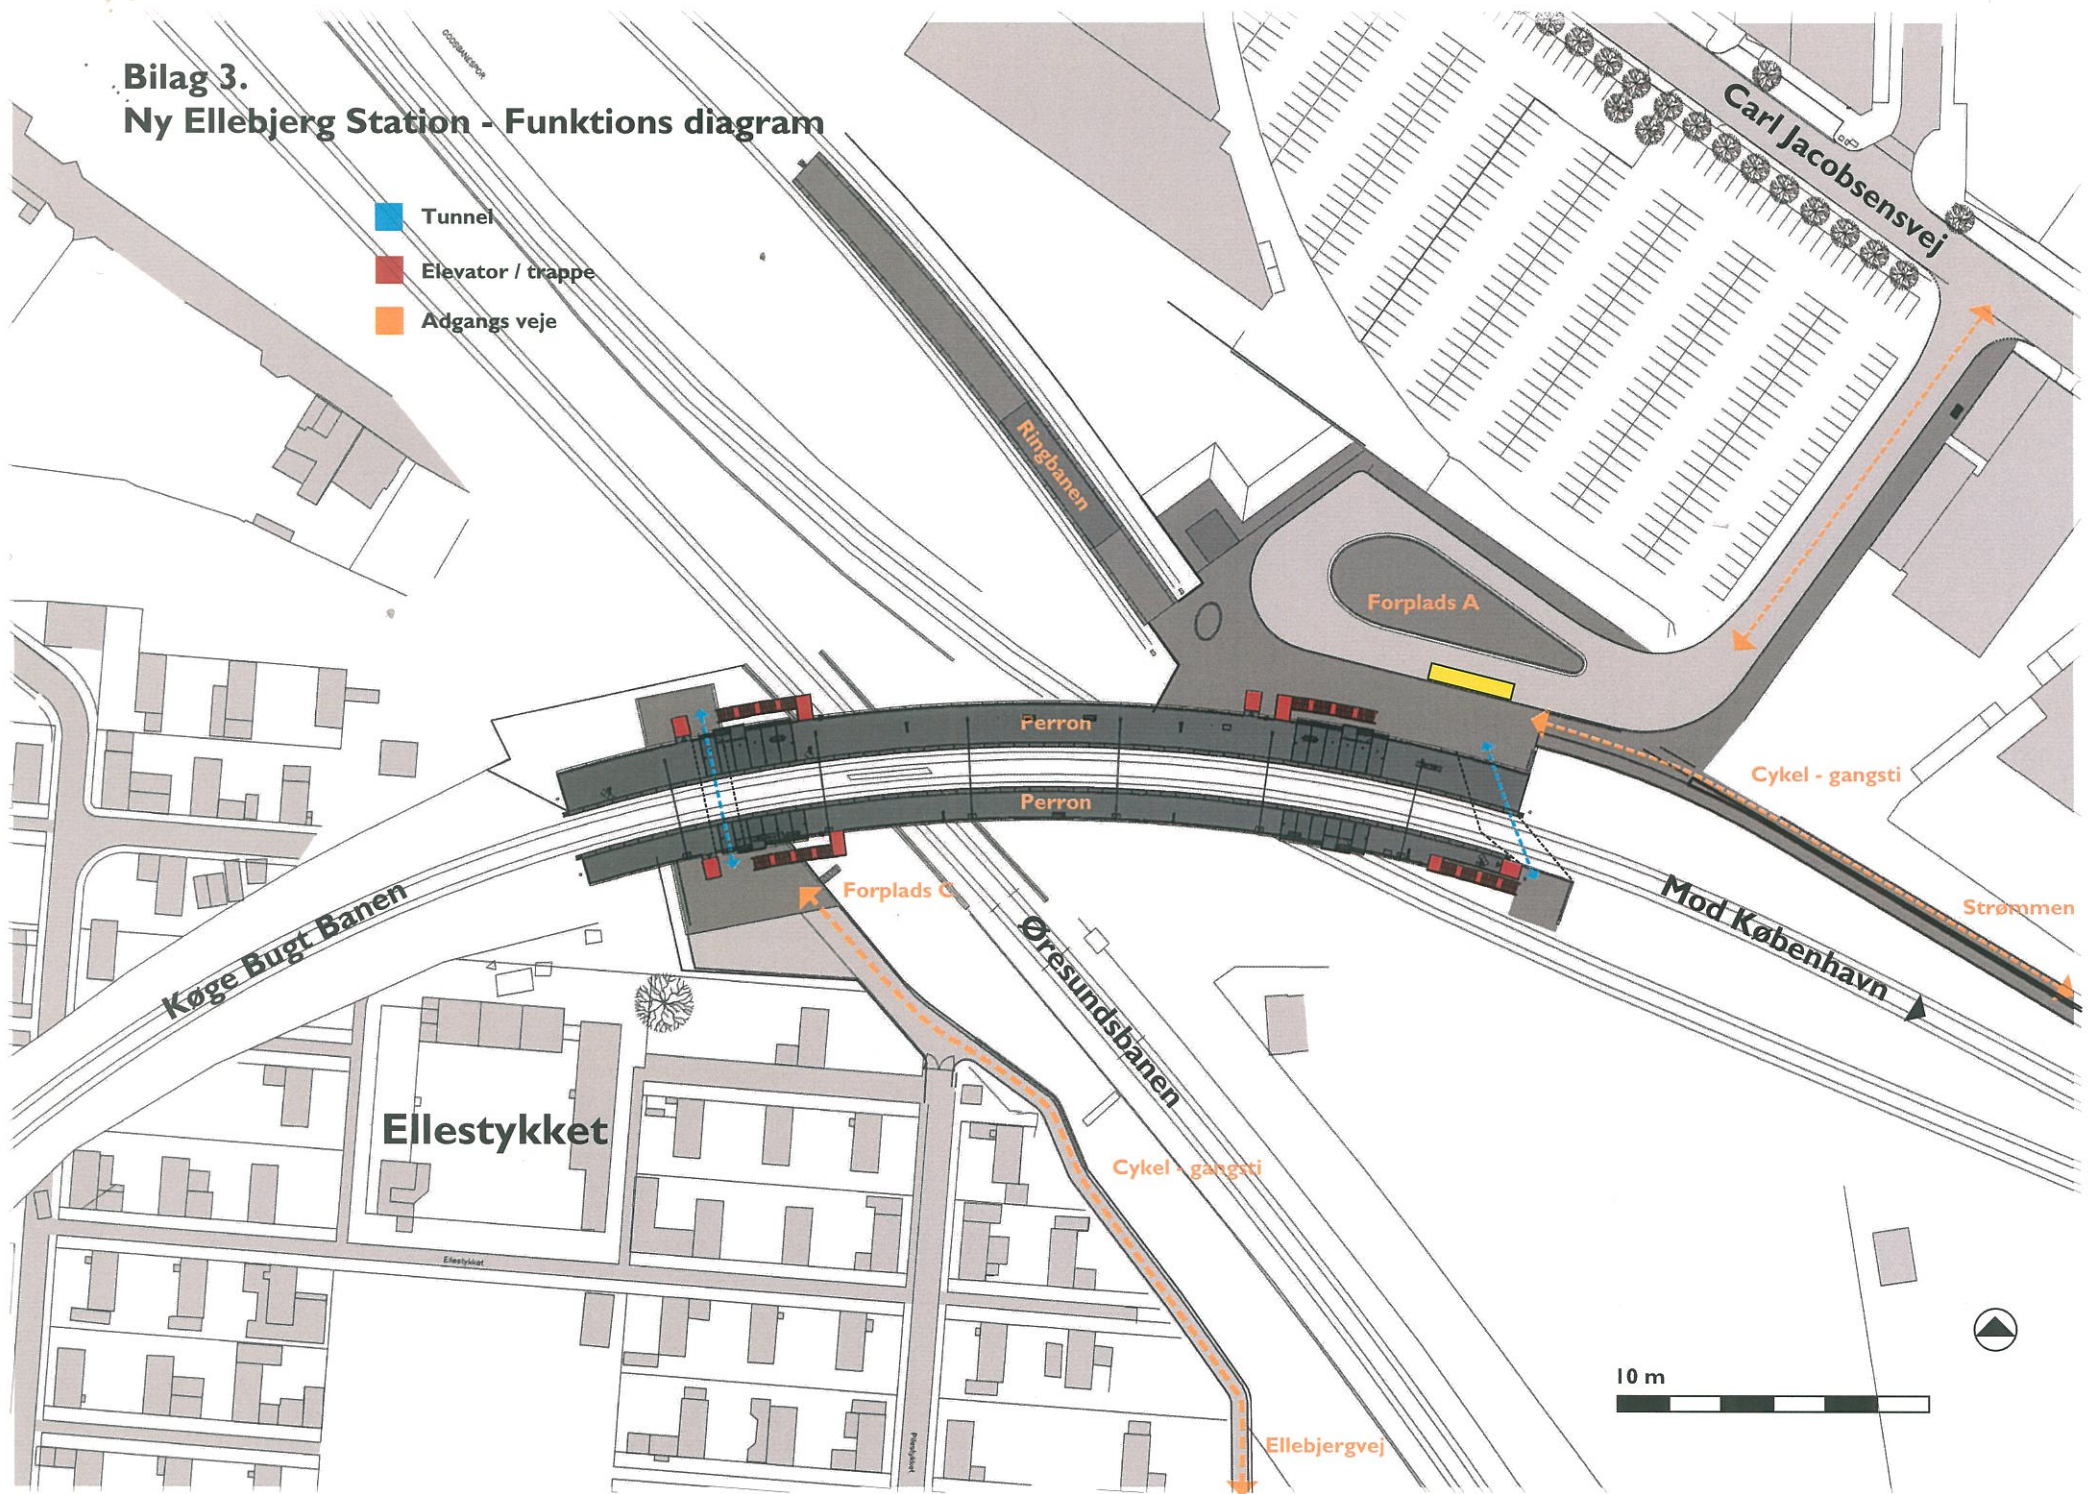

10 m

