
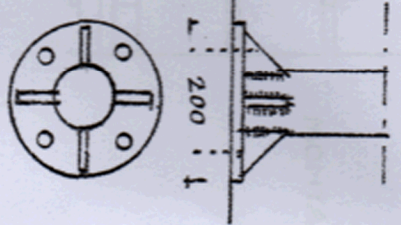
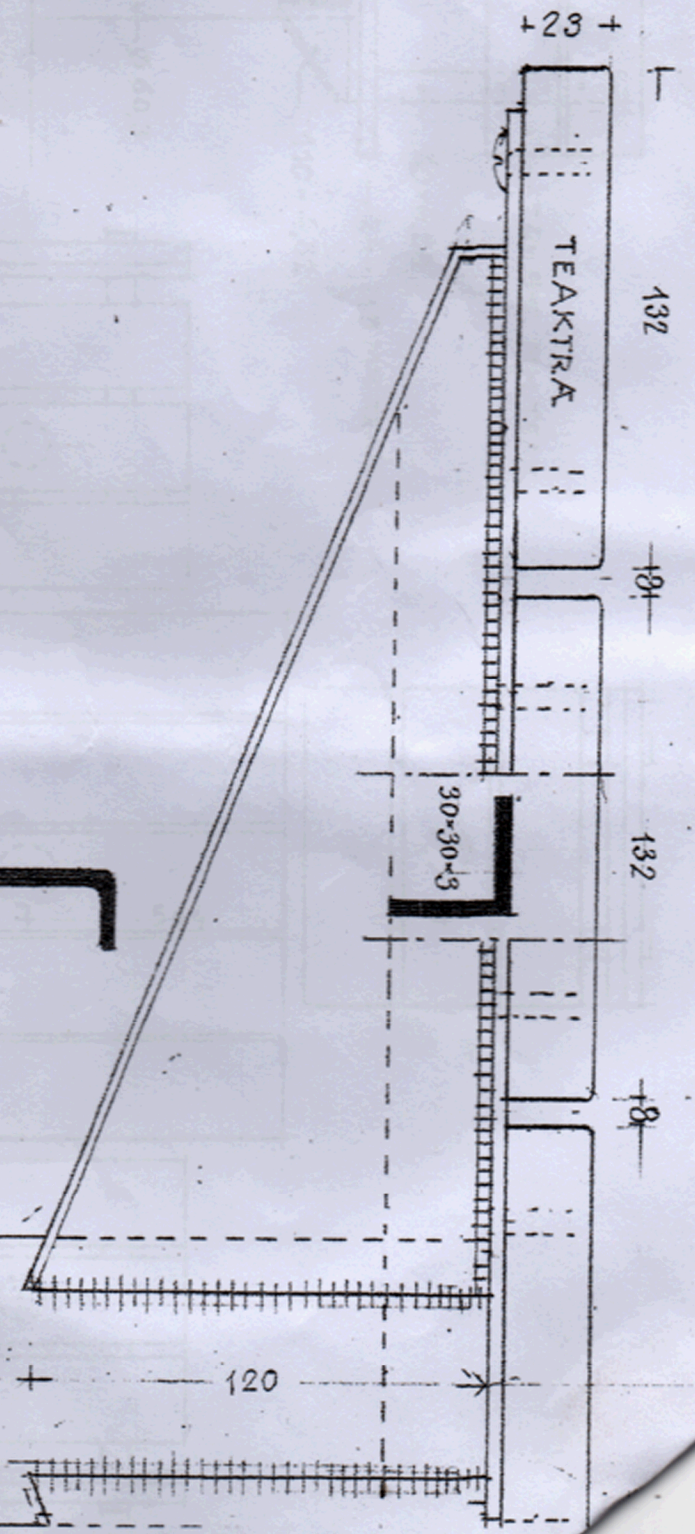
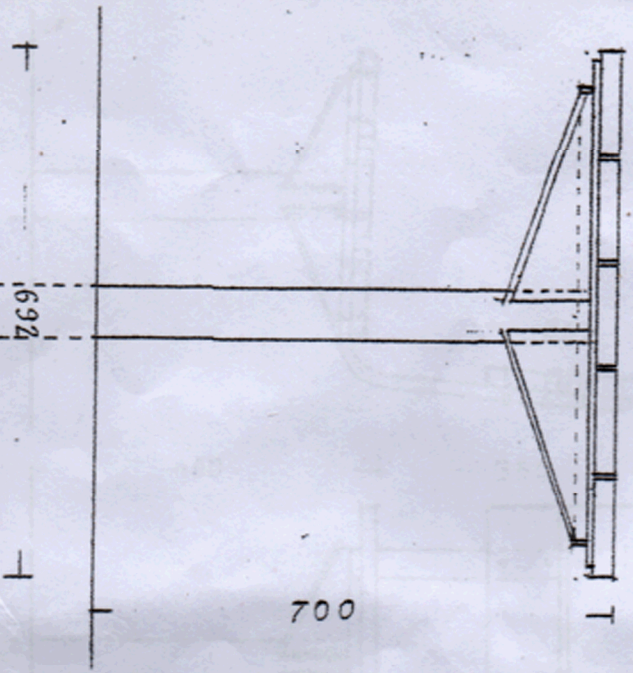
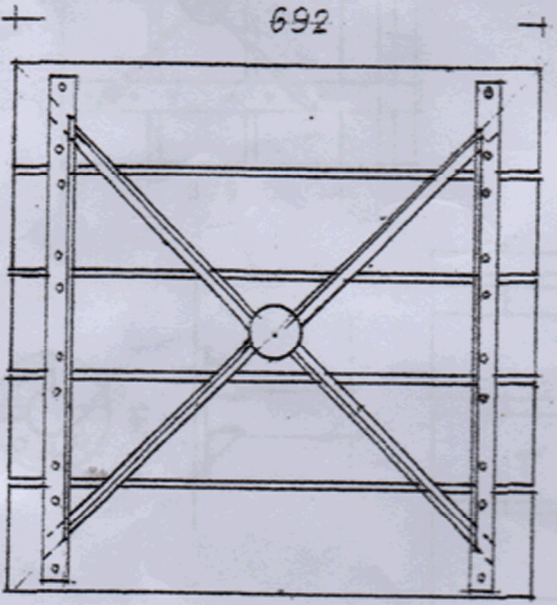


PILLE-06 SAMTALEBORD - HAVNEPARKEN - MÅL 1:10 OG 1:2 - POUL JENSEN-ARKITEKT M.A.A. - AUG. 2014.

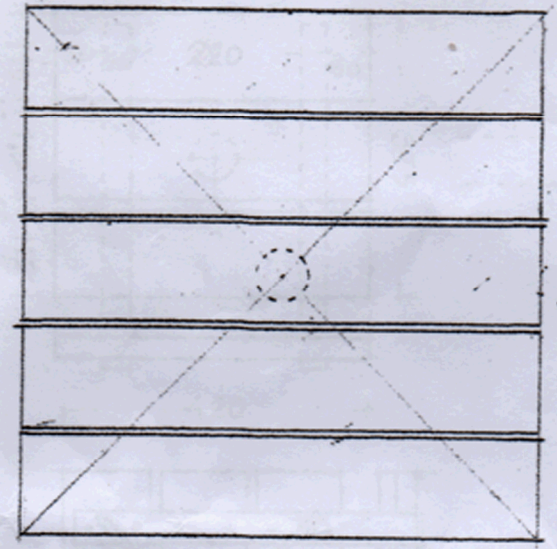

D=76,1  
t=3,61