



MAST

Maritime Architecture Studio Aps
Ved Slusen 34
2300, København S
+45 9111 5137
hello@mast.dk

**SOHO HOUSE
BADEFACILITET**


**SITUATIONSPLAN
EKSISTERENDE**

10.06.2025

1:500

A0.1



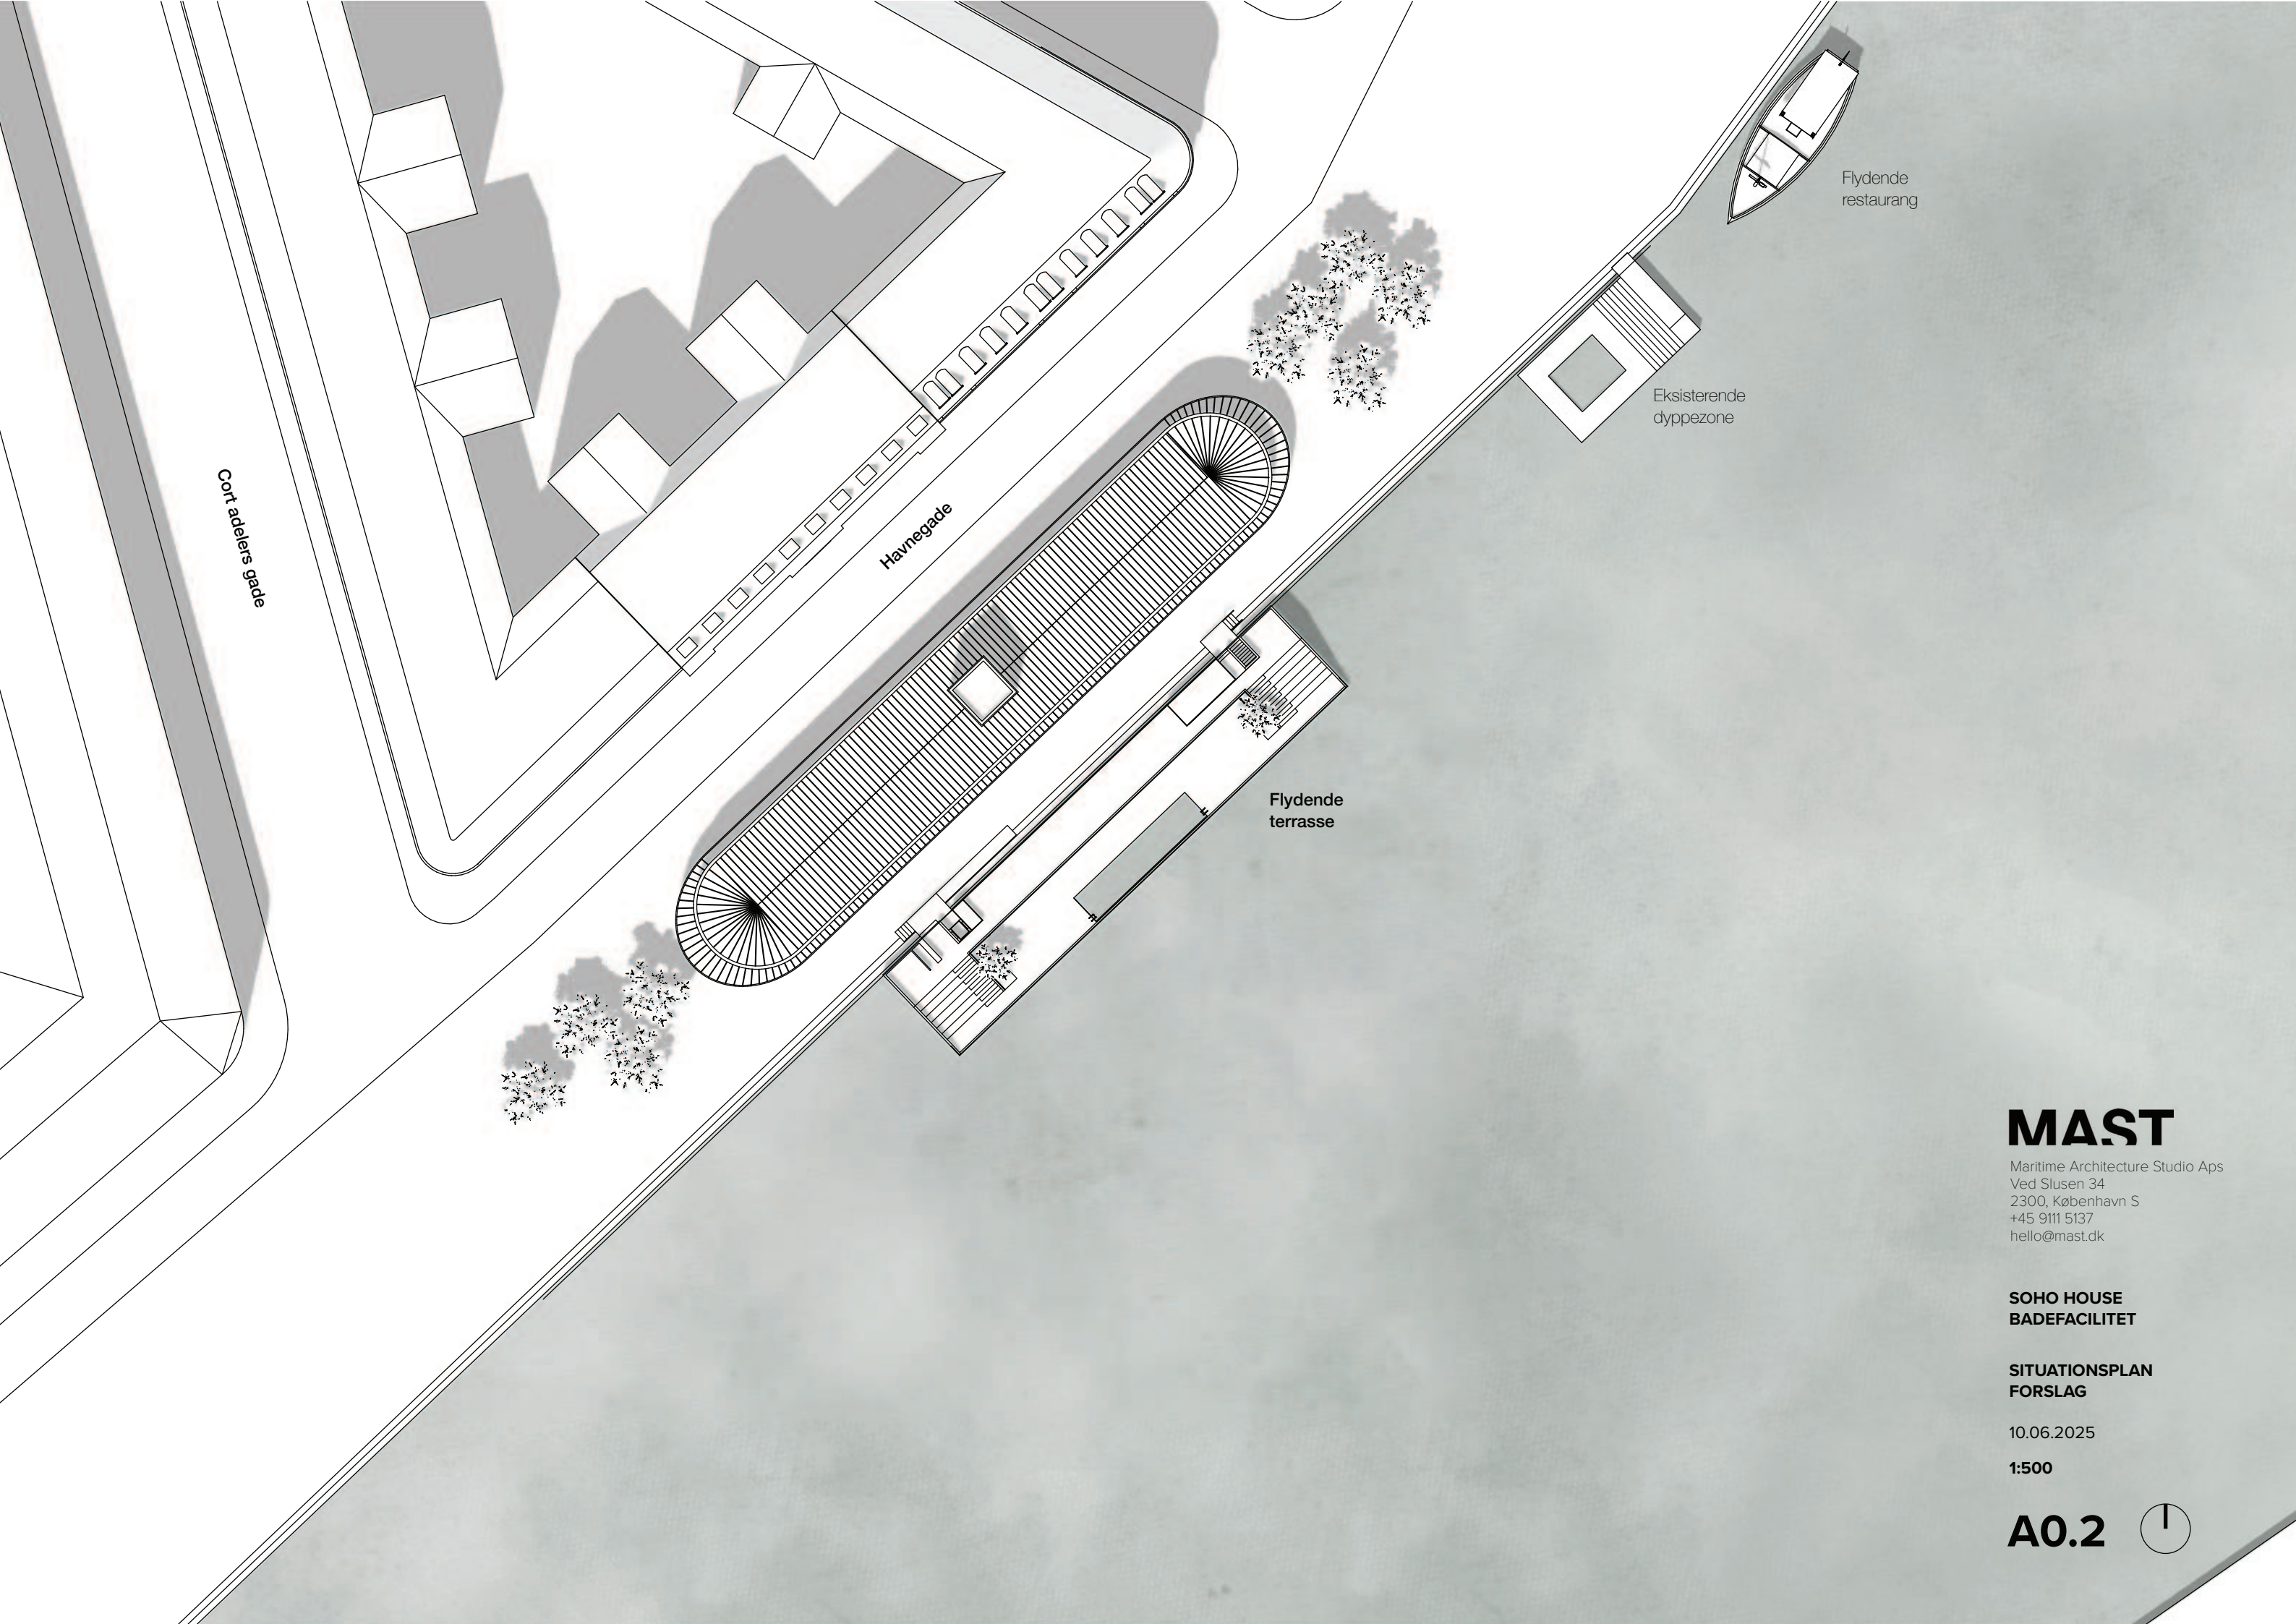

MAST

Maritime Architecture Studio Aps
Ved Slusen 34
2300, København S
+45 9111 5137
hello@mast.dk

SOHO HOUSE BADEFACILITET



SITUATIONSPLAN FORSLAG

10.06.2025

1:500

A0.2



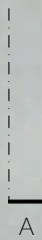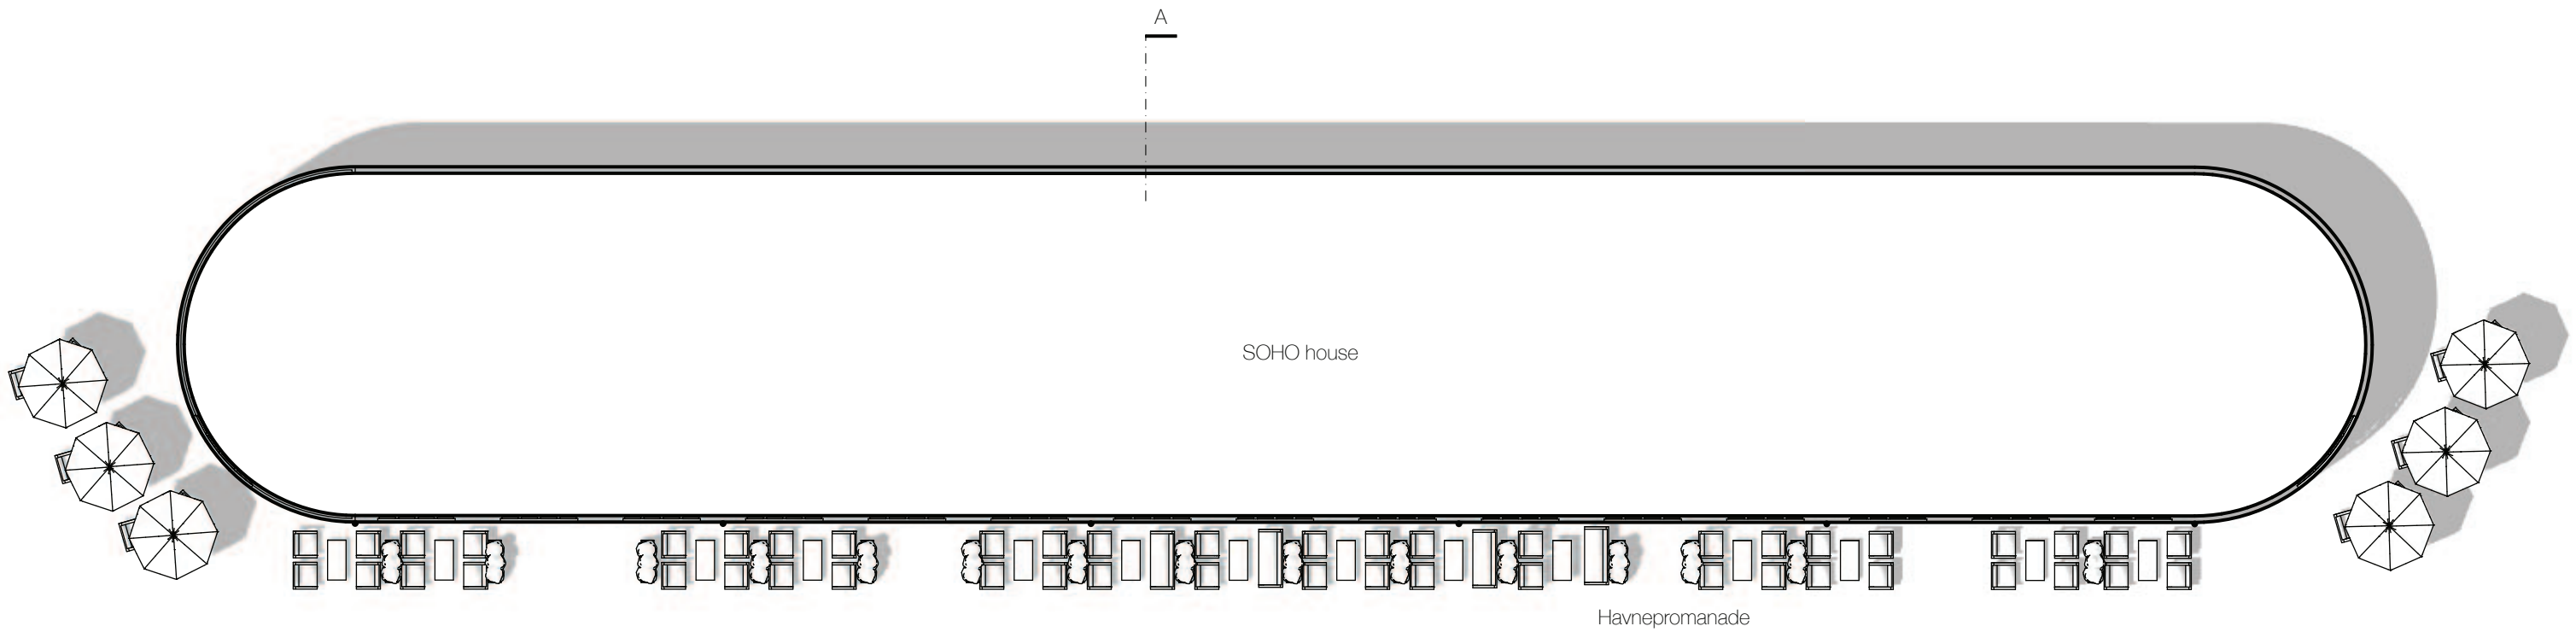

MAST

Maritime Architecture Studio Aps
Ved Slusen 34
2300, København S
+45 9111 5137
hello@mast.dk

**SOHO HOUSE
BADEFACILITET**


**TAGPLAN
EKSISTERENDE**

10.06.2025

1:200

A0.3



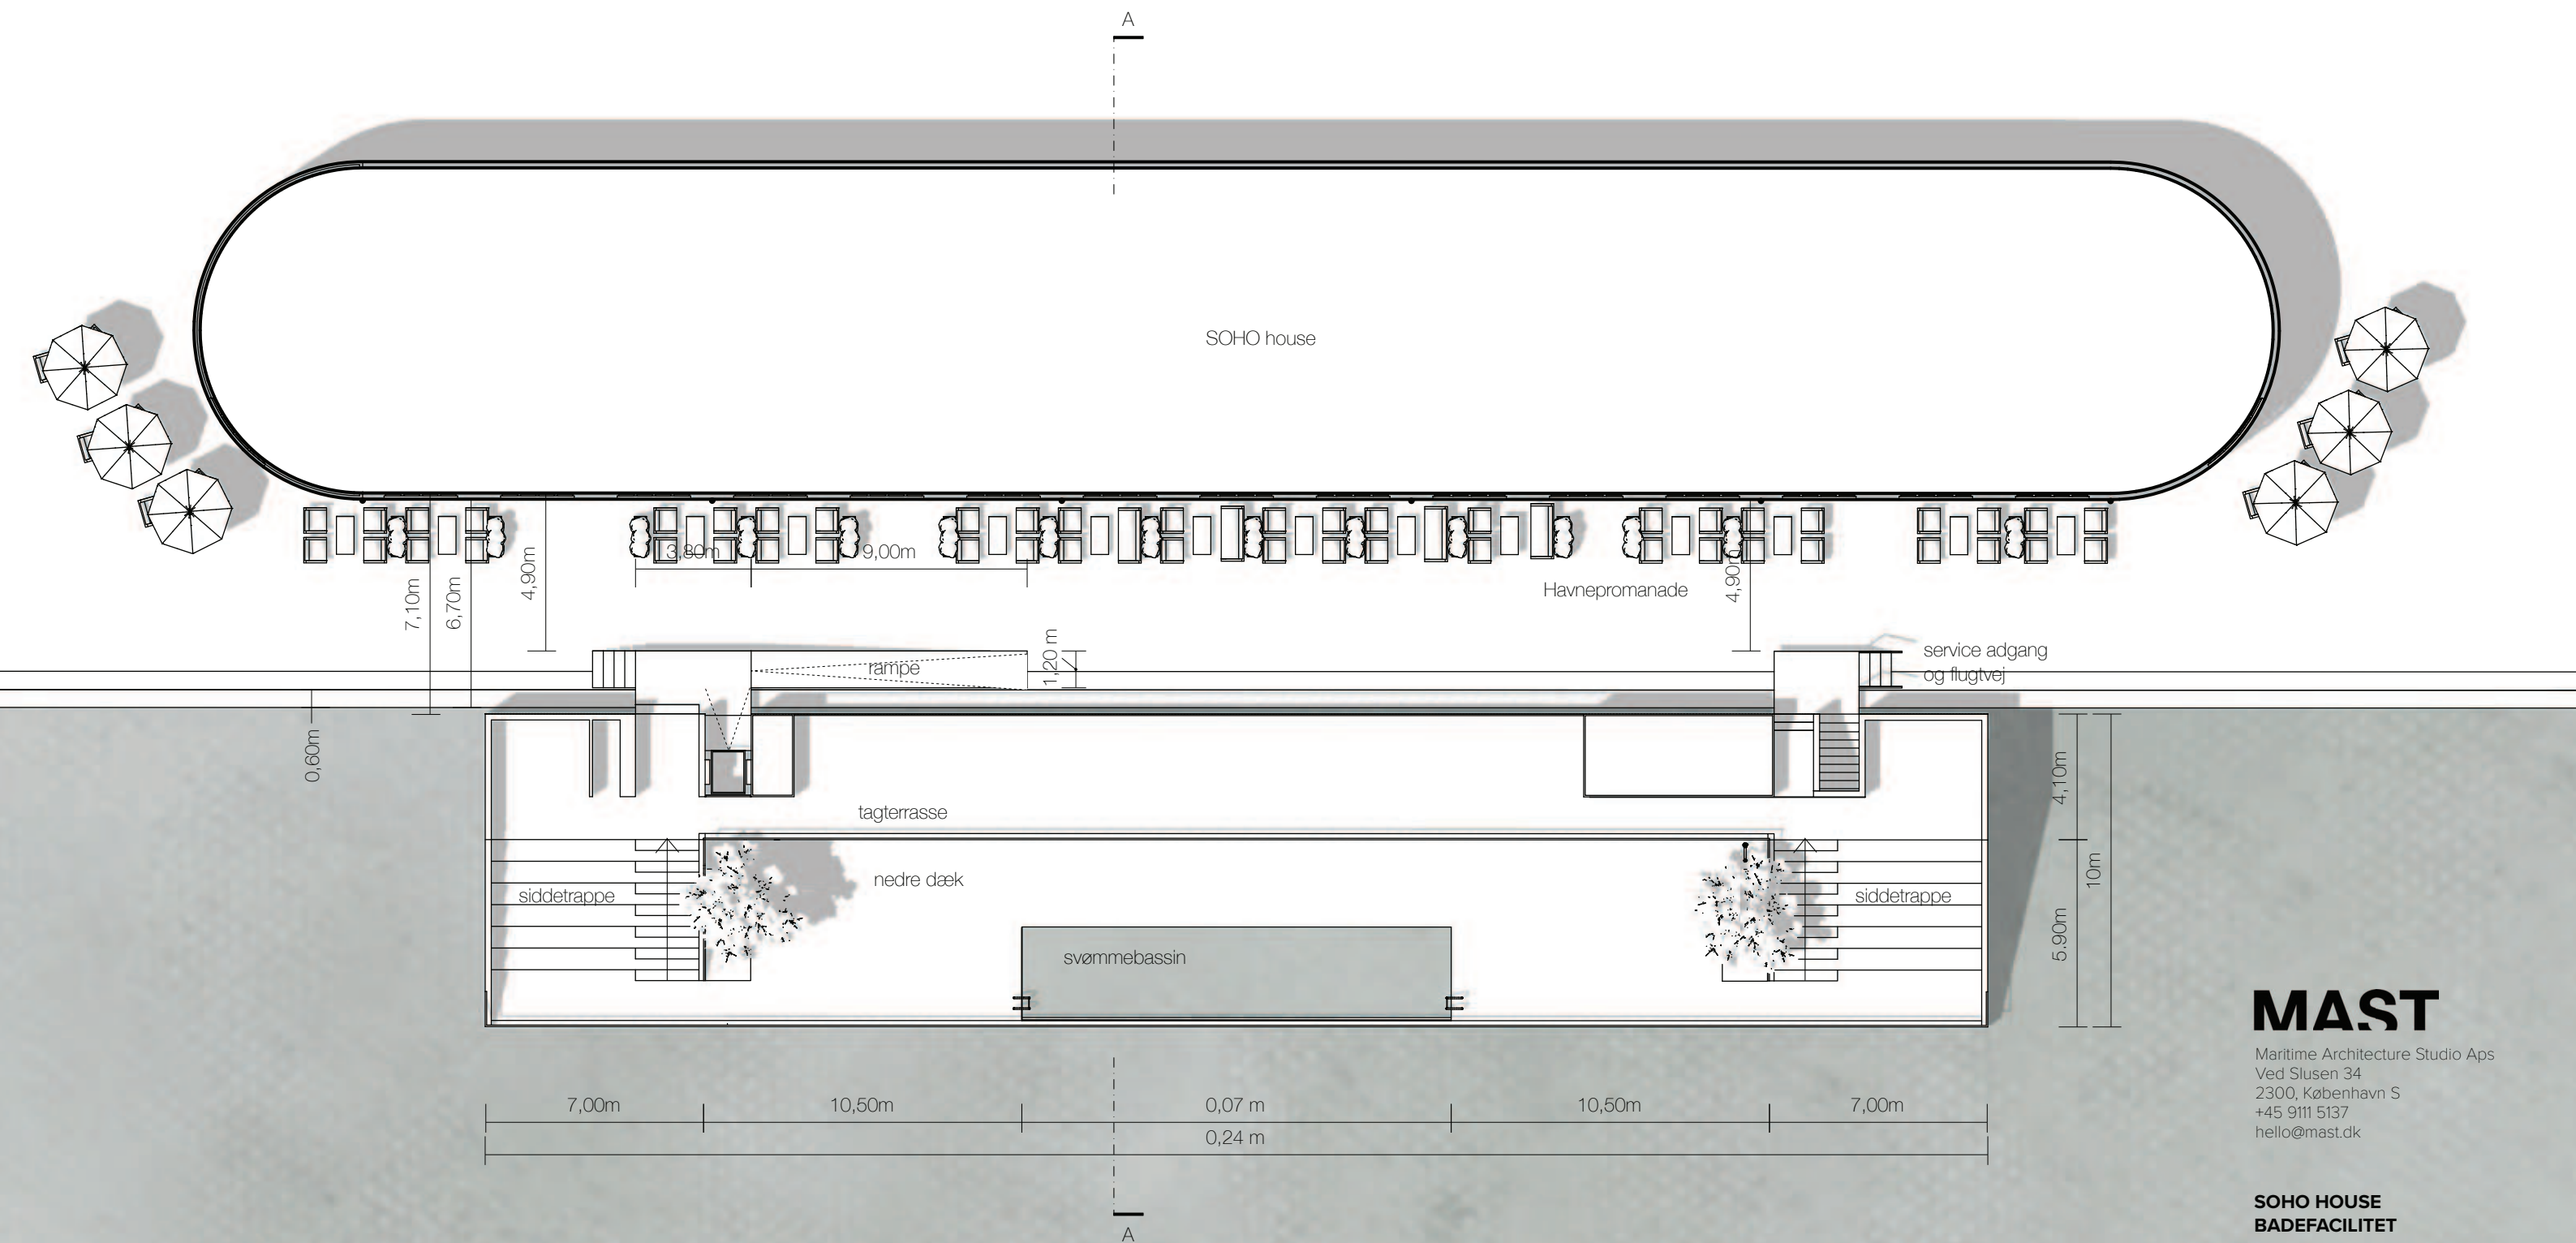

MAST

Maritime Architecture Studio Aps
Ved Slusen 34
2300, København S
+45 9111 5137
hello@mast.dk

**SOHO HOUSE
BADEFACILITET**


TAGPLAN

10.06.2025

1:200

A0.4



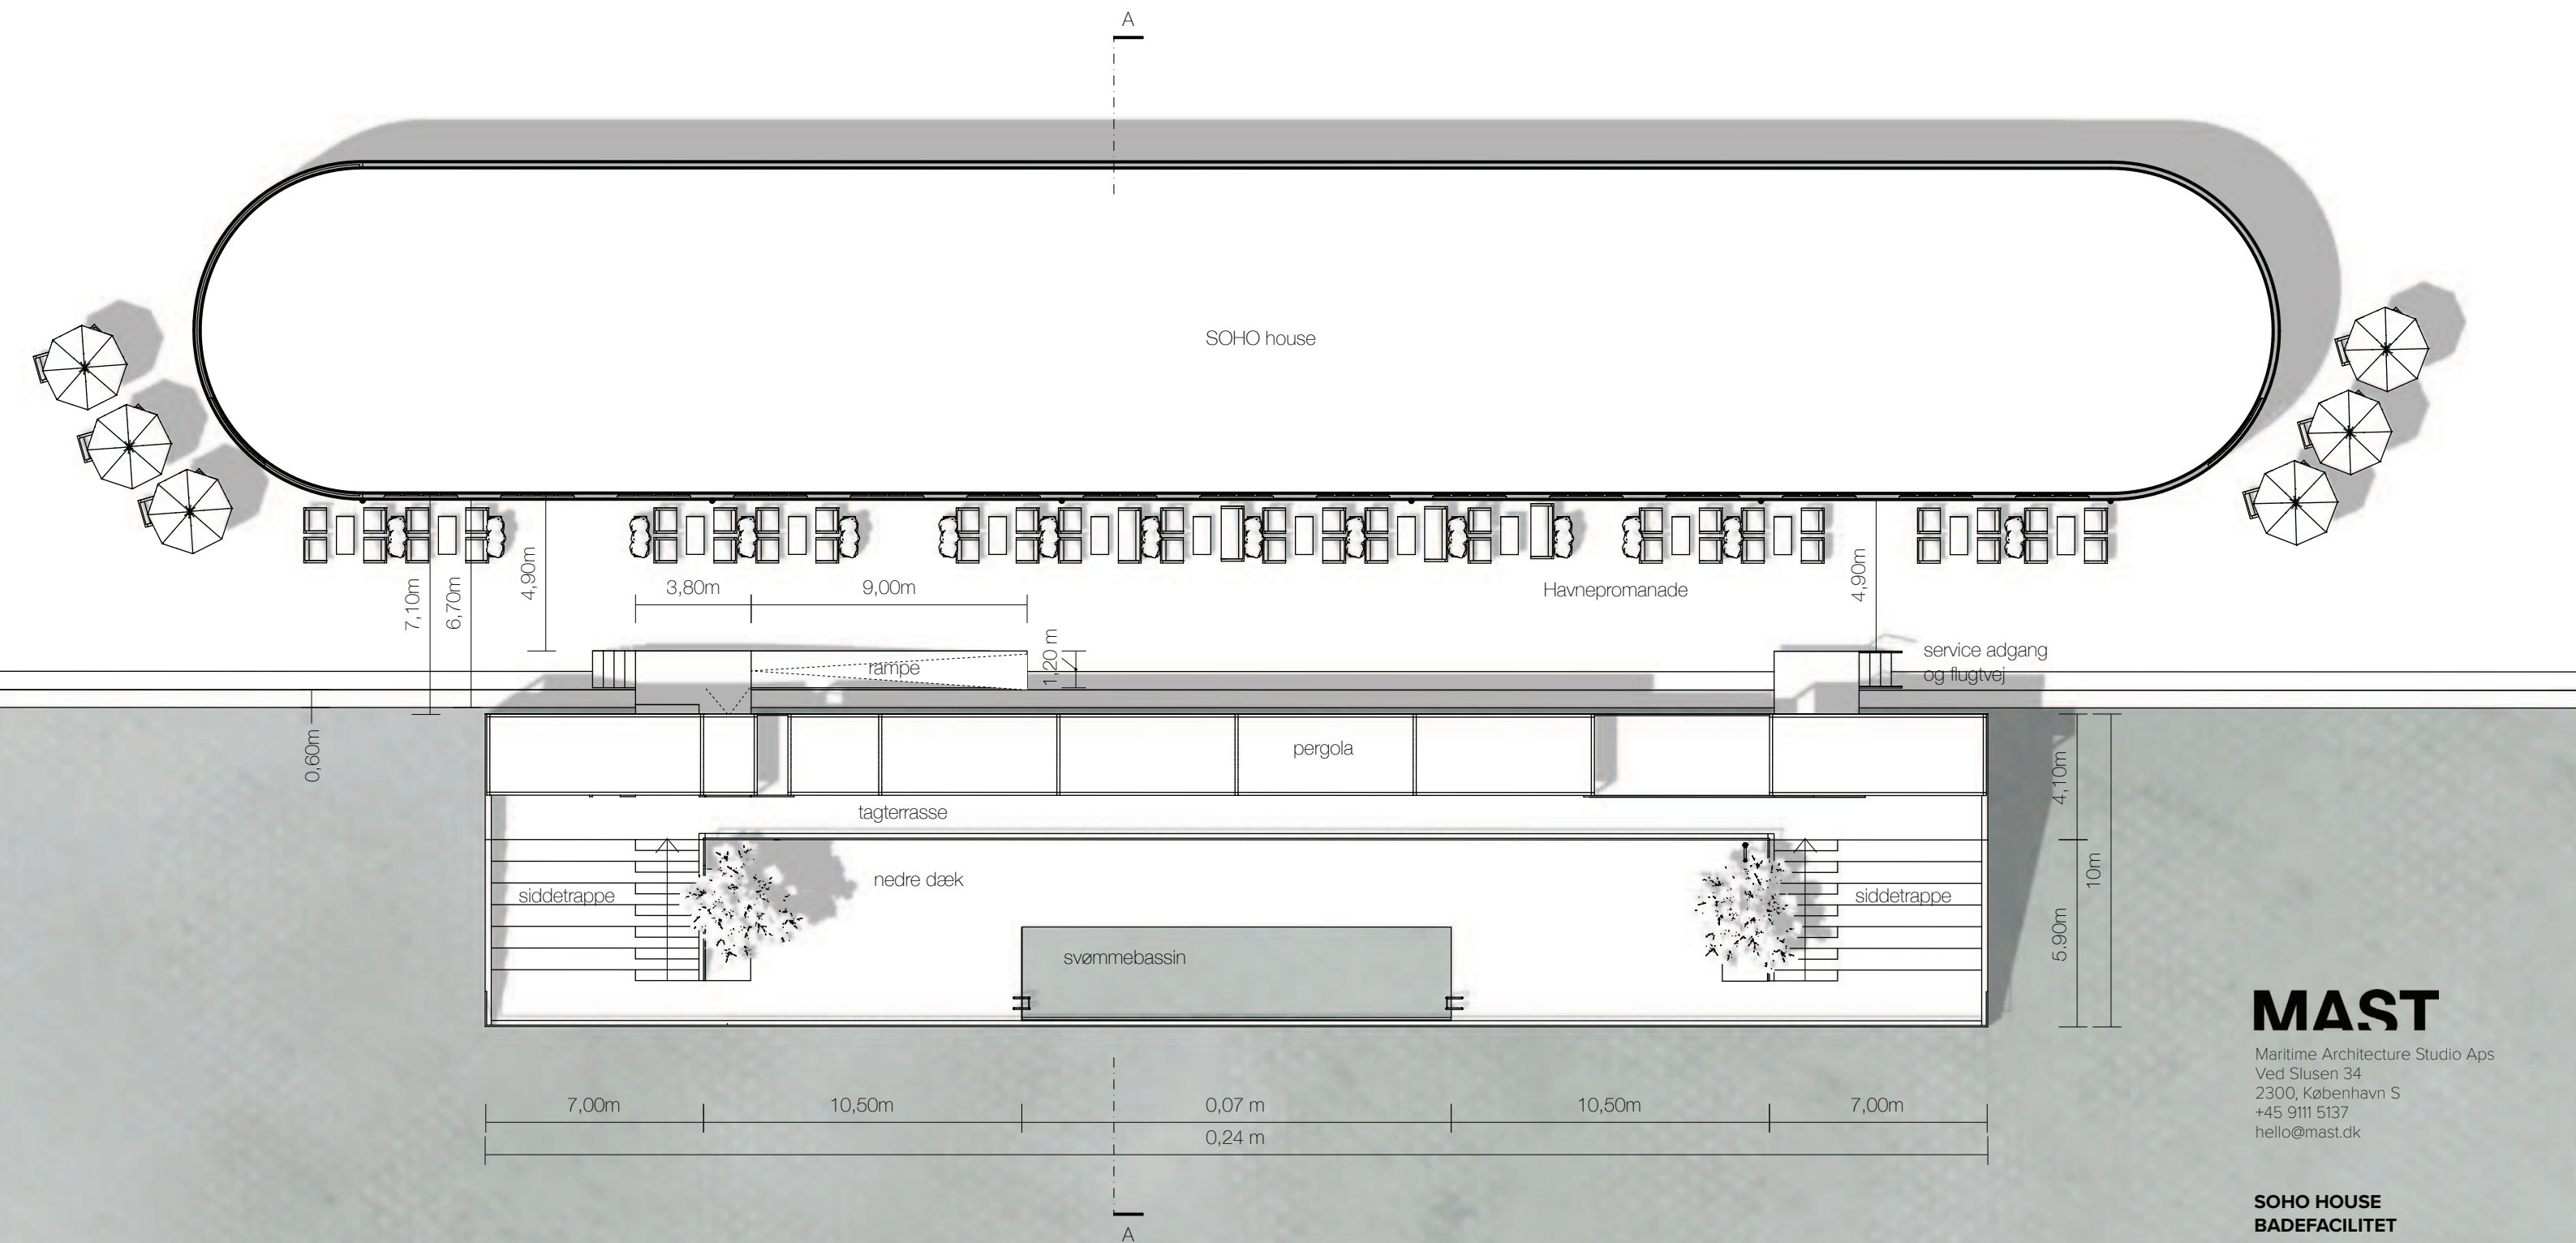

MAST

Maritime Architecture Studio Aps
Ved Slusen 34
2300, København S
+45 9111 5137
hello@mast.dk

**SOHO HOUSE
BADEFACILITET**


**TAGPLAN MED
PERGOLA**

10.06.2025

1:200

A0.5



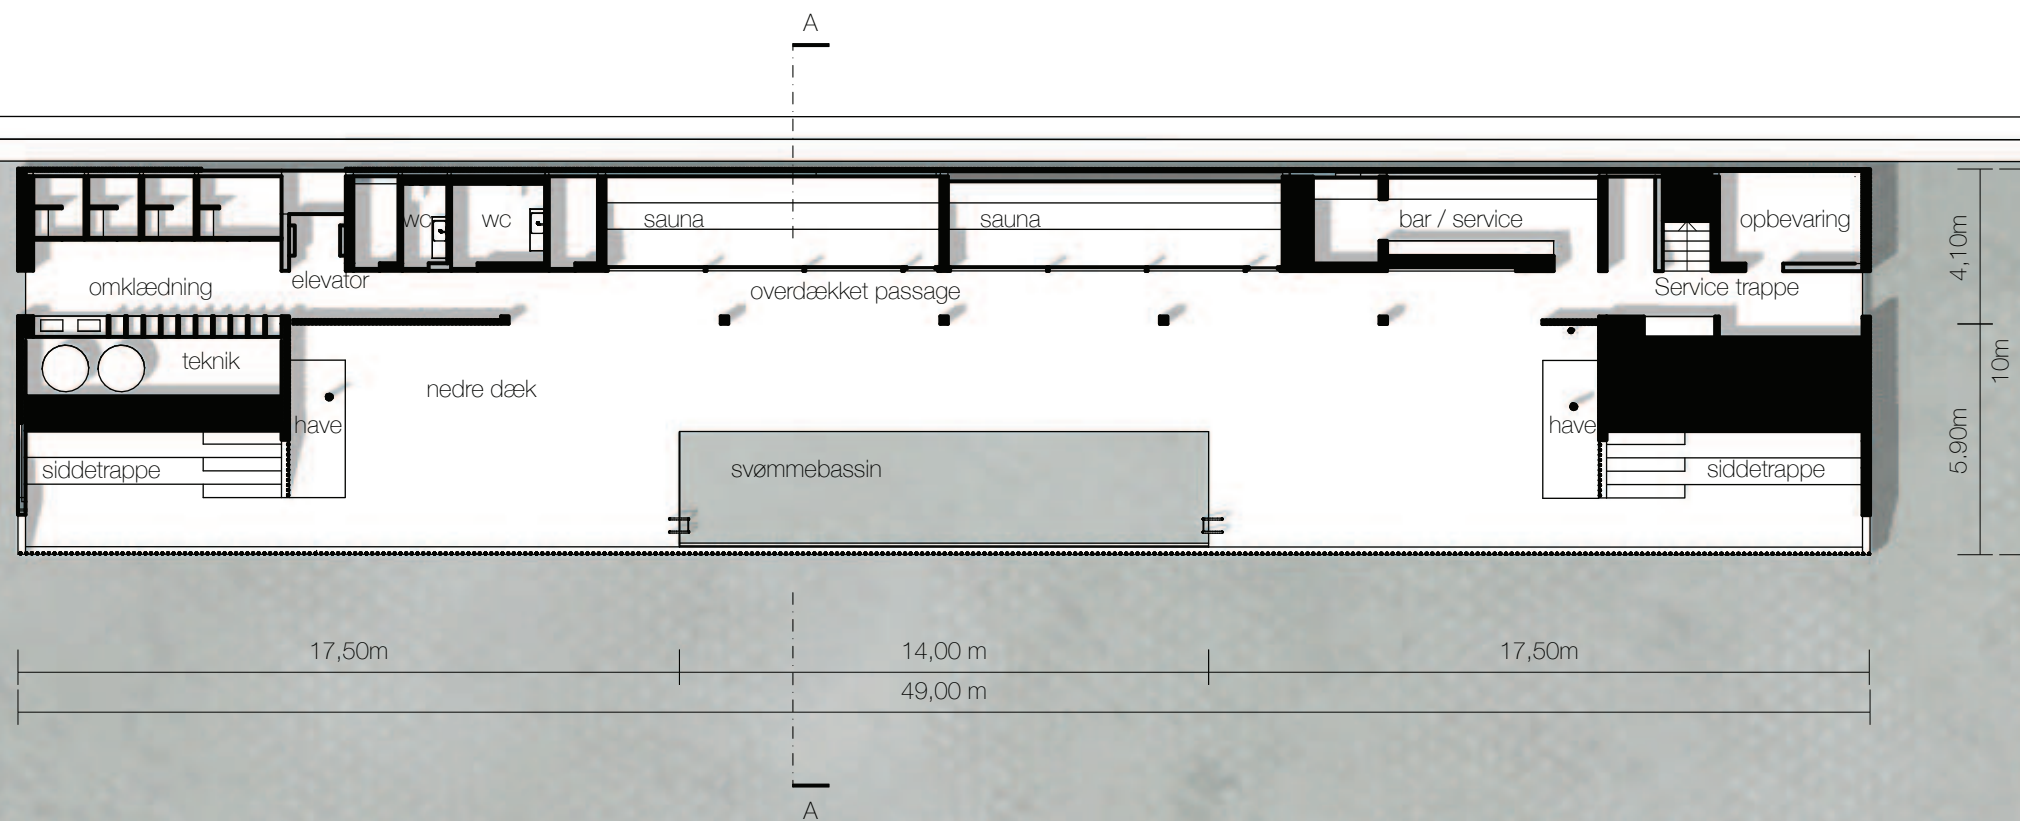

MAST

Maritime Architecture Studio Aps
Ved Slusen 34
2300, København S
+45 9111 5137
hello@mast.dk

**SOHO HOUSE
BADEFACILITET**

PLANTEGNING

10.06.2025

1:200

A0.6





MAST

Maritime Architecture Studio Aps
Ved Slusen 34
2300, København S
+45 9111 5137
hello@mast.dk


**SOHO HOUSE
BADEFACILITET**

**OPSTALT MOD SØ
EKSISTERENDE**

10.06.2025

1:200

A0.7

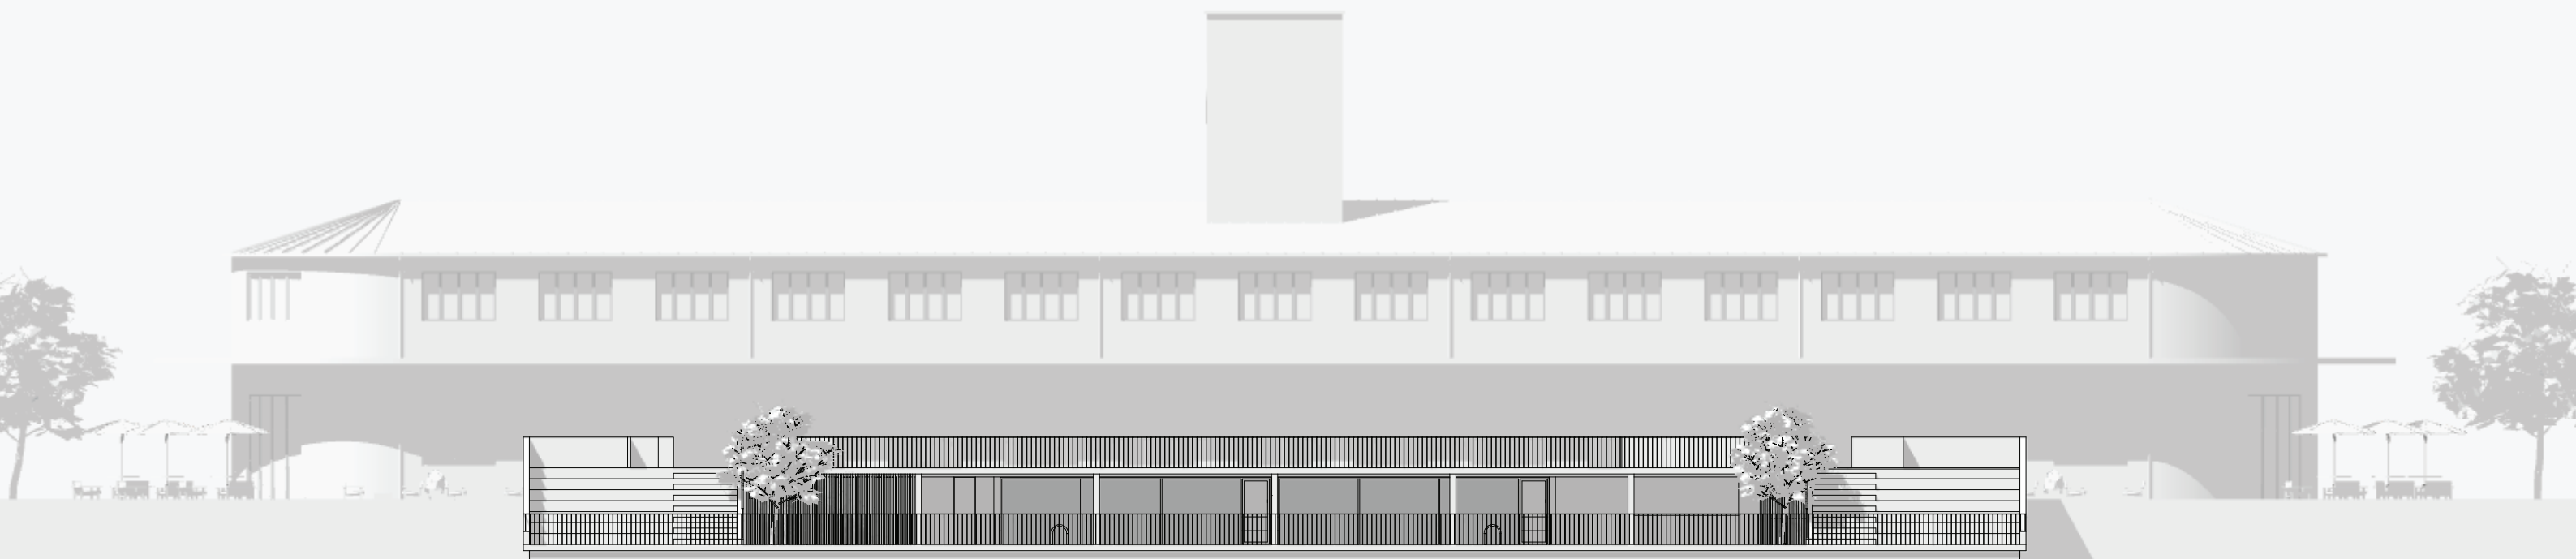

MAST

Maritime Architecture Studio Aps
Ved Slusen 34
2300, København S
+45 9111 5137
hello@mast.dk


**SOHO HOUSE
BADEFACILITET**

OPSTALT MOD SØ

10.06.2025

1:200

A0.8

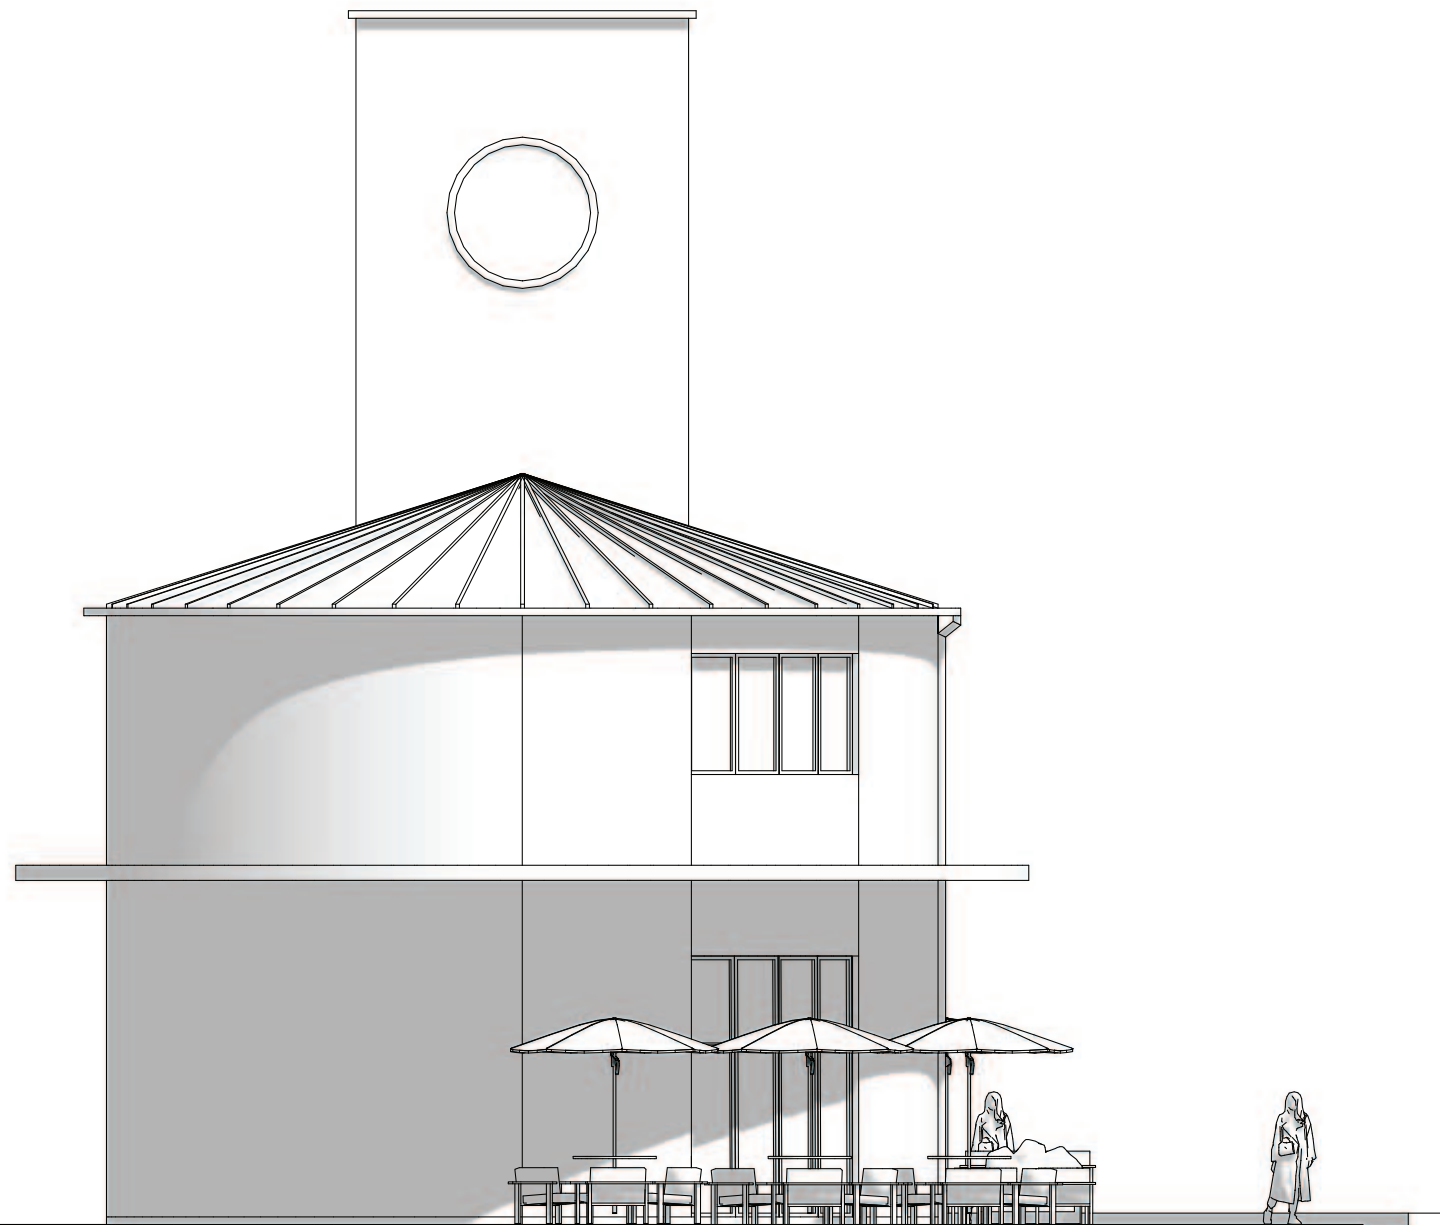

MAST

Maritime Architecture Studio Aps
Ved Slusen 34
2300, København S
+45 9111 5137
hello@mast.dk


**SOHO HOUSE
BADEFACILITET**

**OPSTALD MOD SV
EKSISTERENDE**

10.06.2025

1:100

A0.9

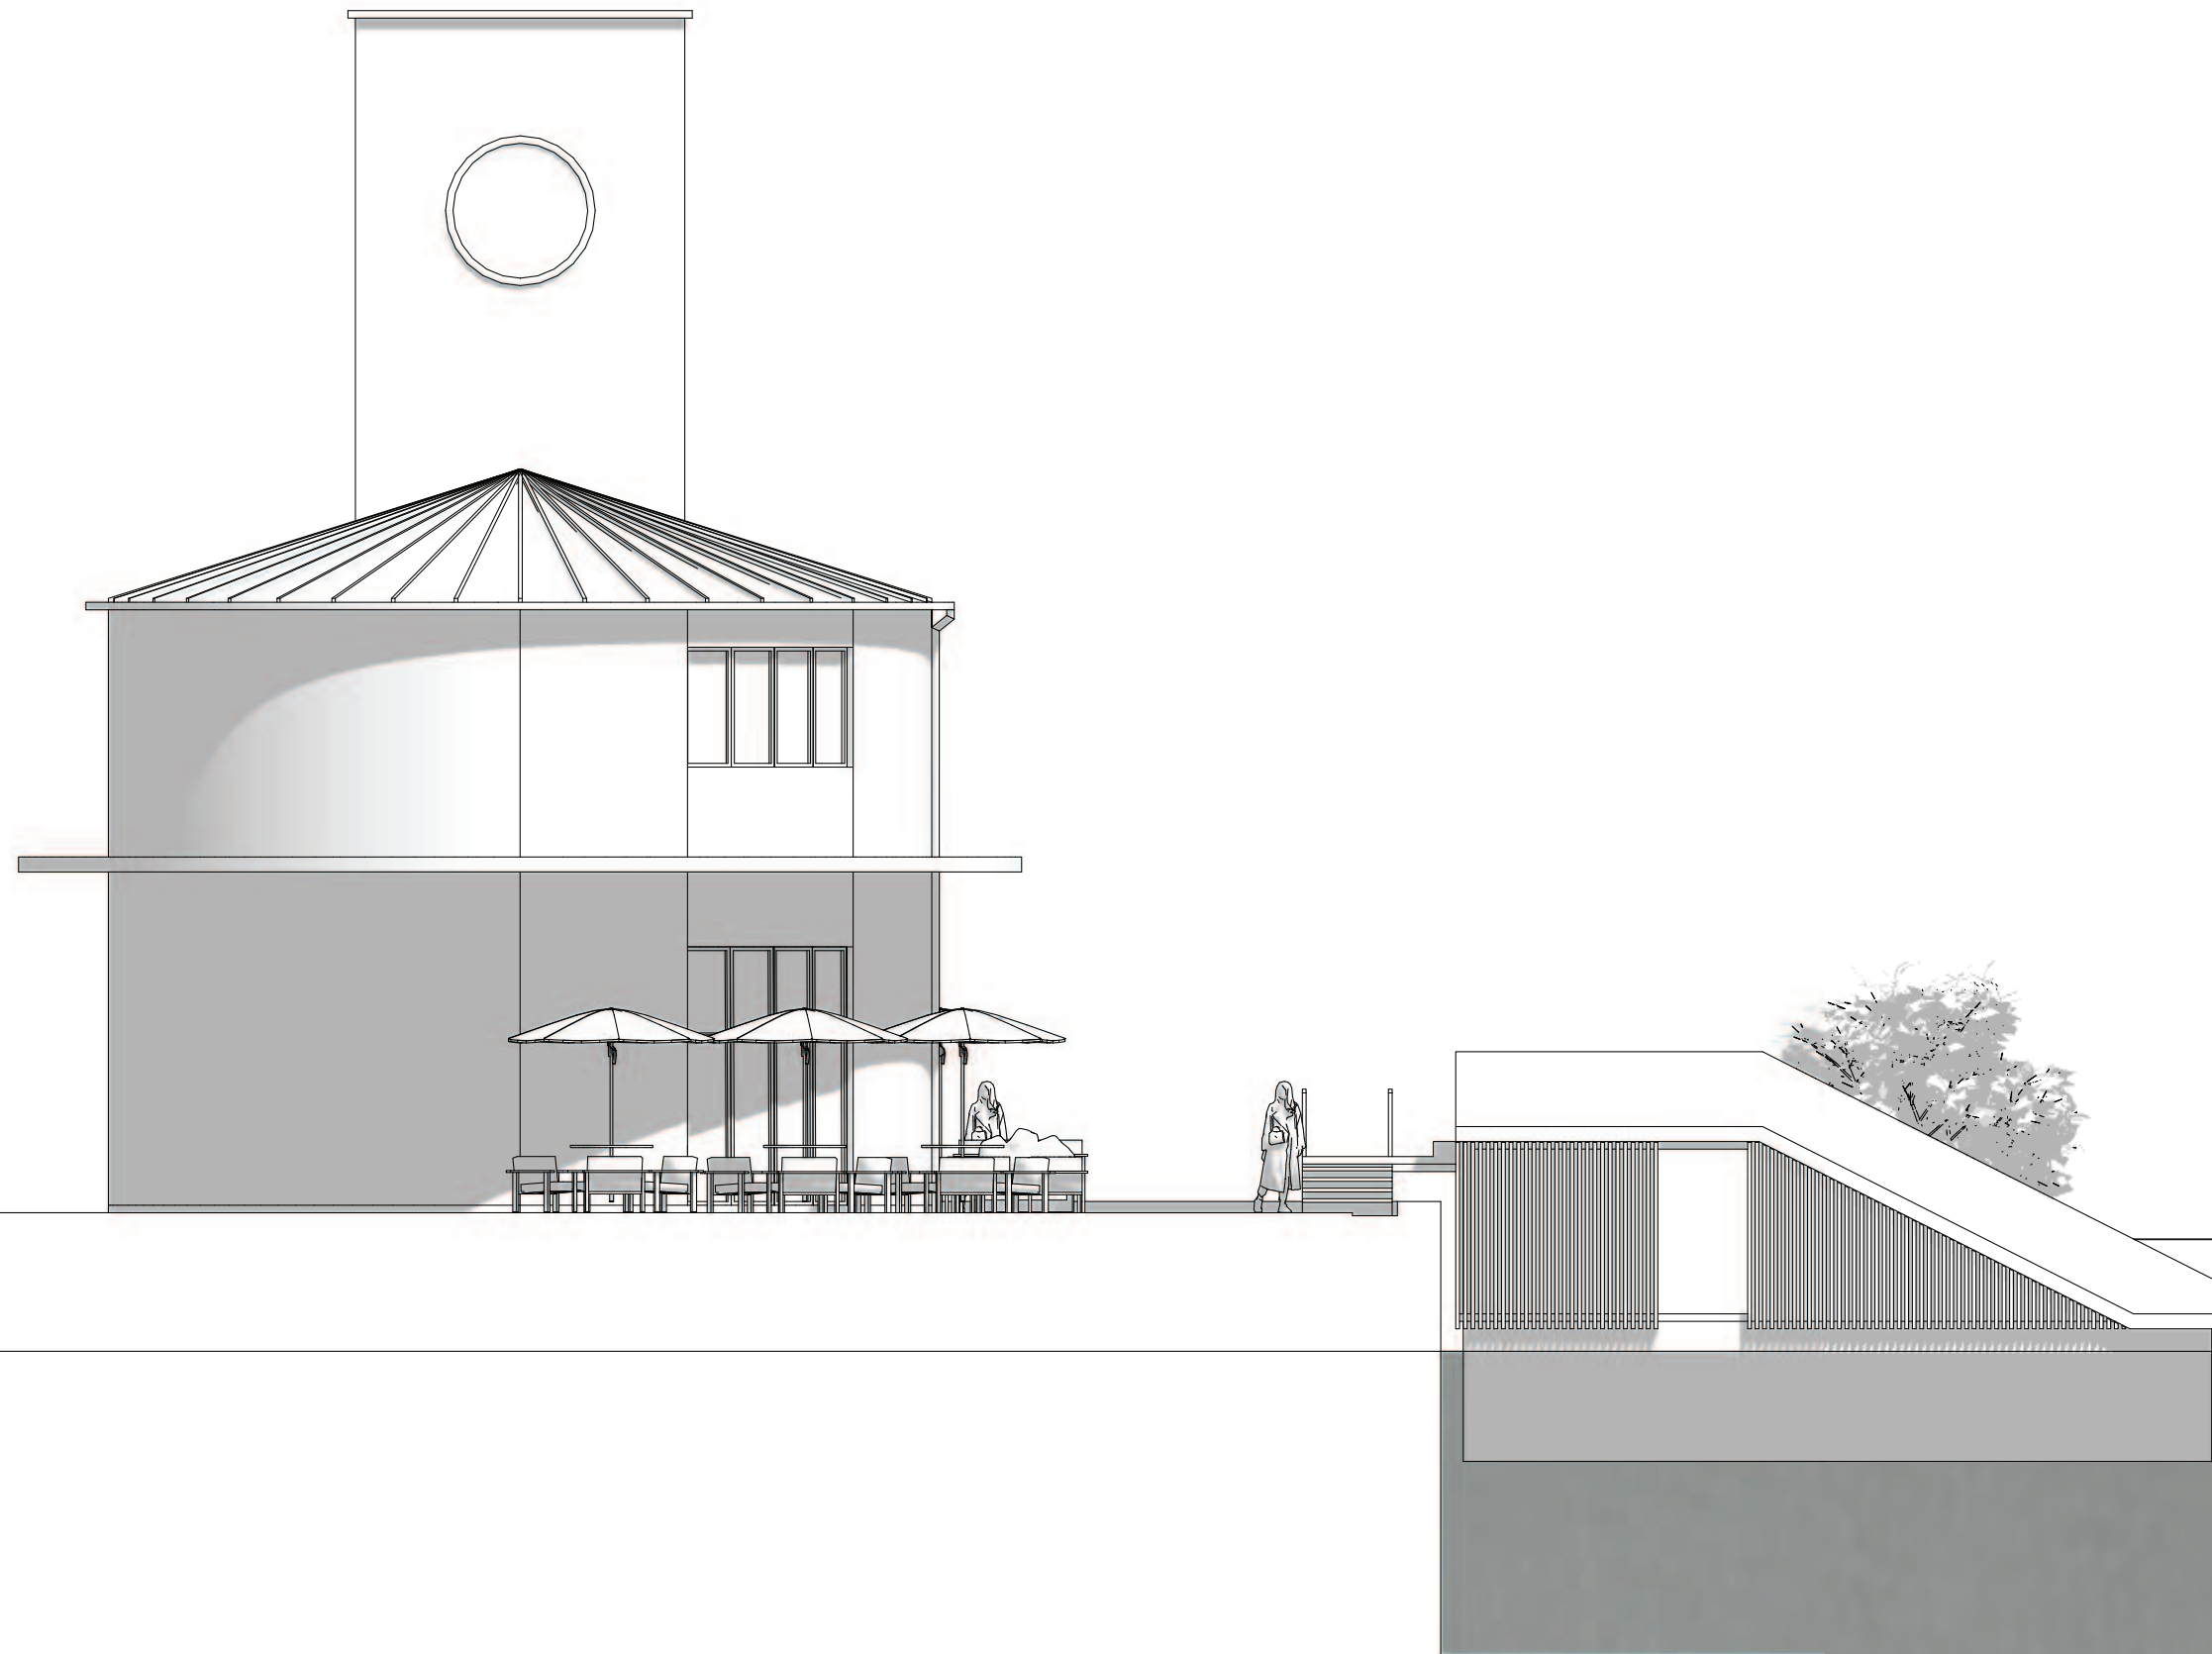

MAST

Maritime Architecture Studio Aps
Ved Slusen 34
2300, København S
+45 9111 5137
hello@mast.dk


**SOHO HOUSE
BADEFACILITET**

OPSTALD MOD SV

10.06.2025

1:100

A0.10

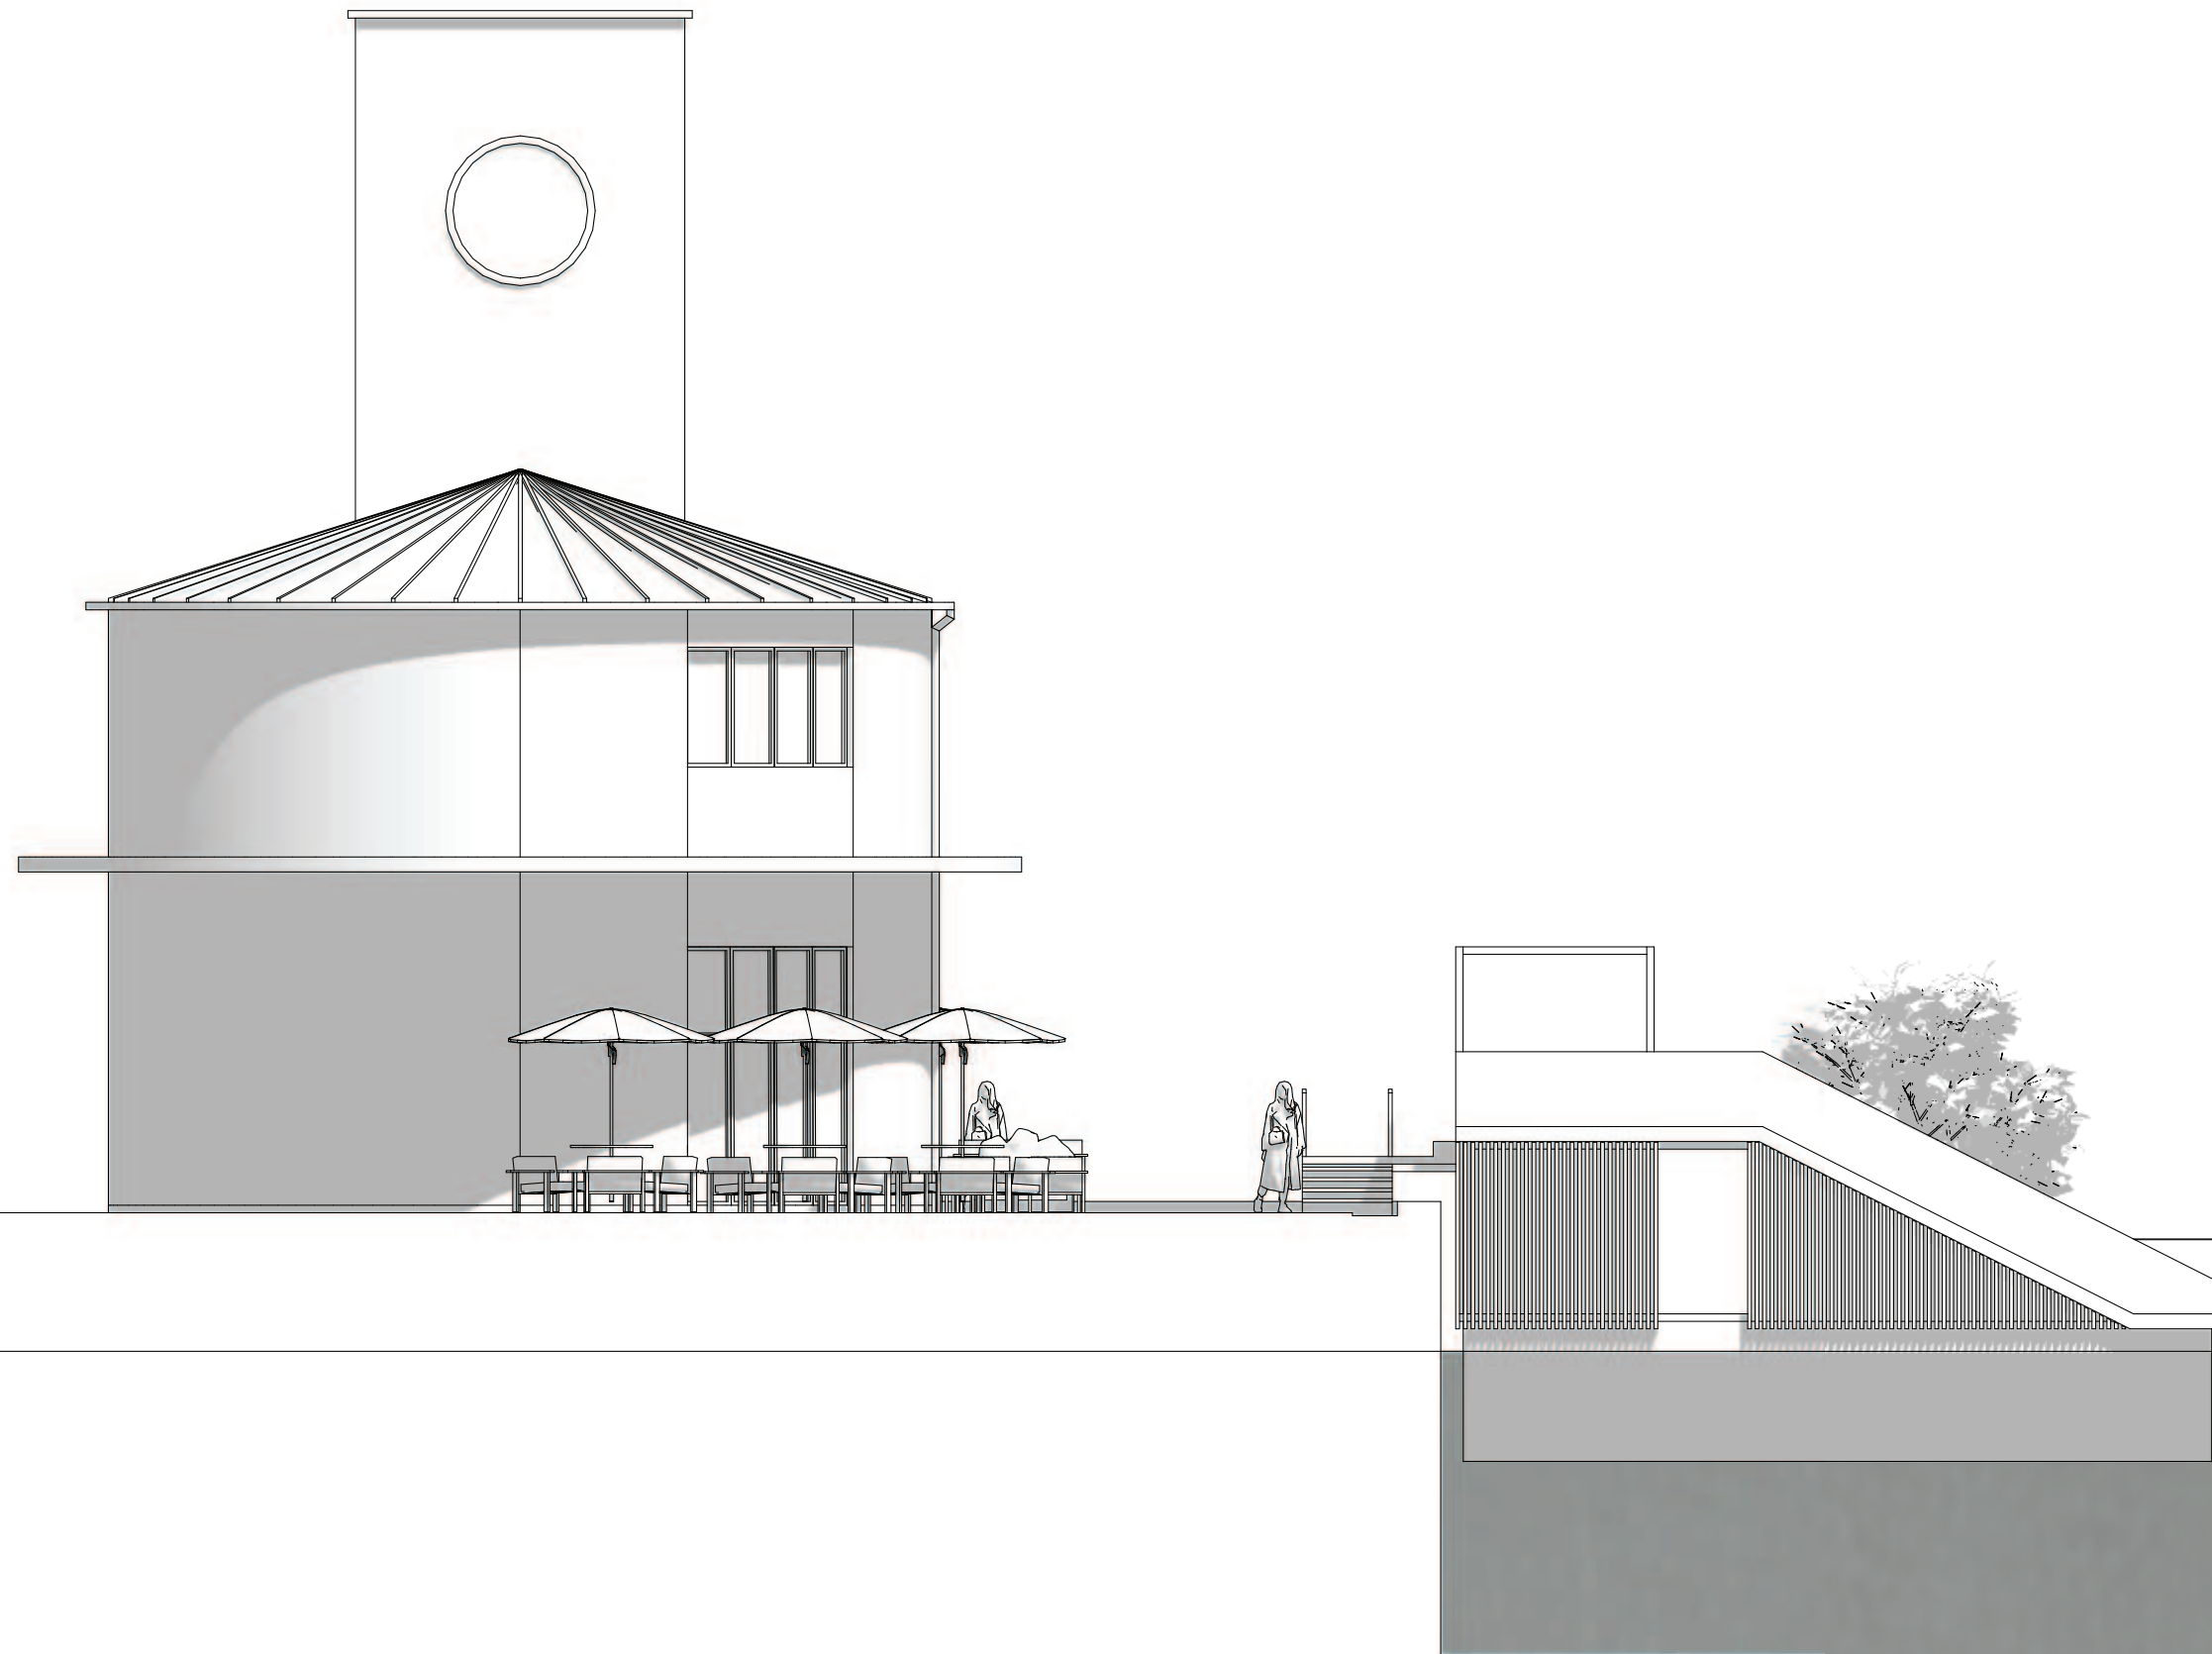

MAST

Maritime Architecture Studio Aps
Ved Slusen 34
2300, København S
+45 9111 5137
hello@mast.dk


**SOHO HOUSE
BADEFACILITET**

**OPSTALD MOD SV
MED PERGOLA**


10.06.2025

1:100

A0.11

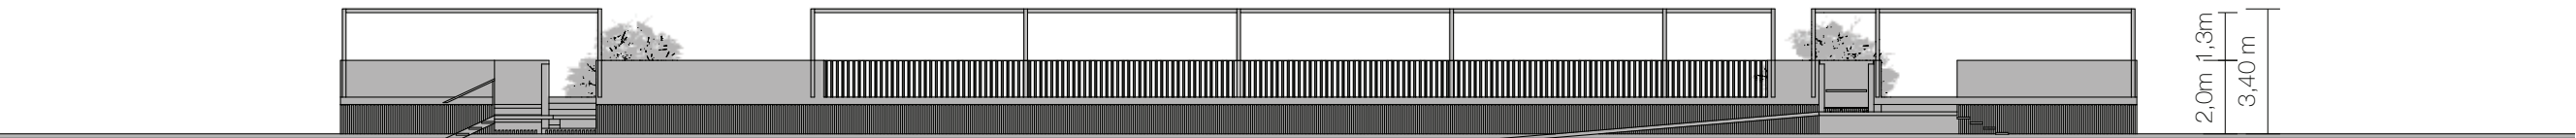

OPSTALT MOD NV - MED PERGOLA

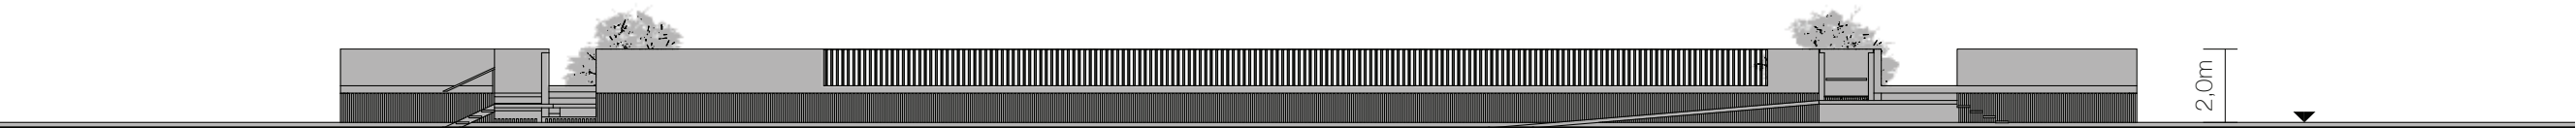

OPSTALT MOD NV - UDEN PERGOLA

MAST

Maritime Architecture Studio Aps
Ved Slusen 34
2300, København S
+45 9111 5137
hello@mast.dk


**SOHO HOUSE
BADEFACILITET**

OPSTALD MOD NV

10.06.2025

1:200

A0.12

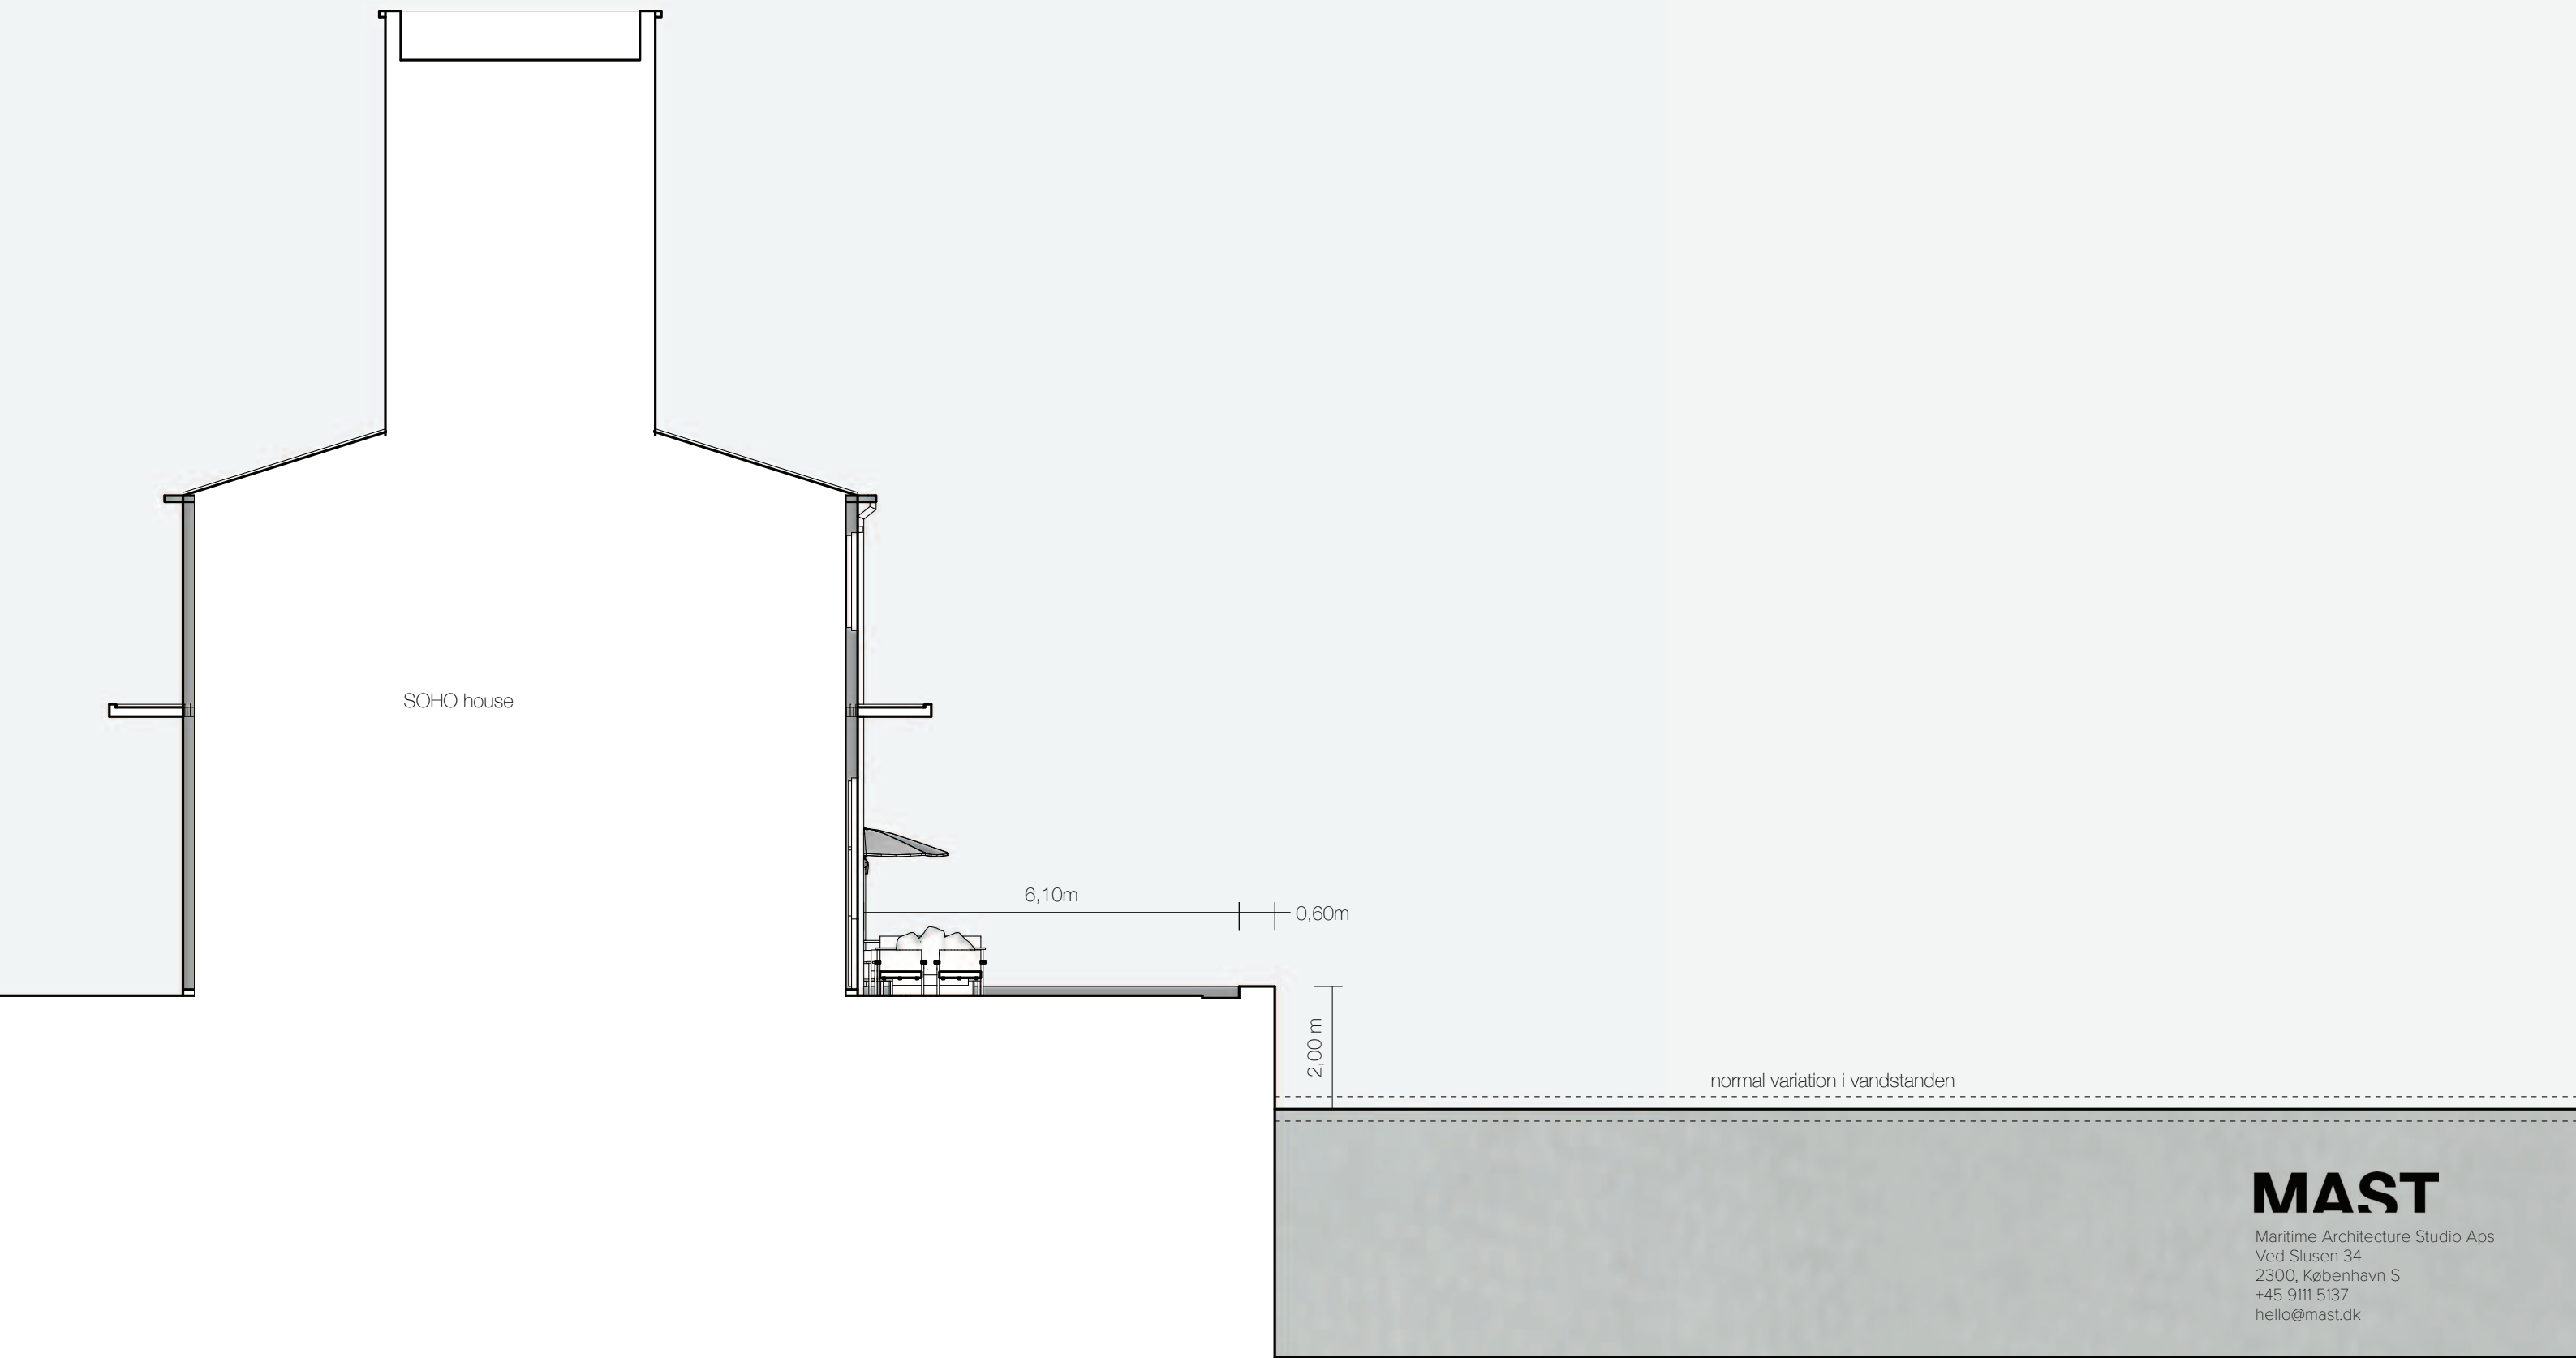

MAST

Maritime Architecture Studio Aps
Ved Slusen 34
2300, København S
+45 9111 5137
hello@mast.dk


**SOHO HOUSE
BADEFACILITET**

**SNIT AA
EKSISTERENDE**

10.06.2025

1:100

A0.13

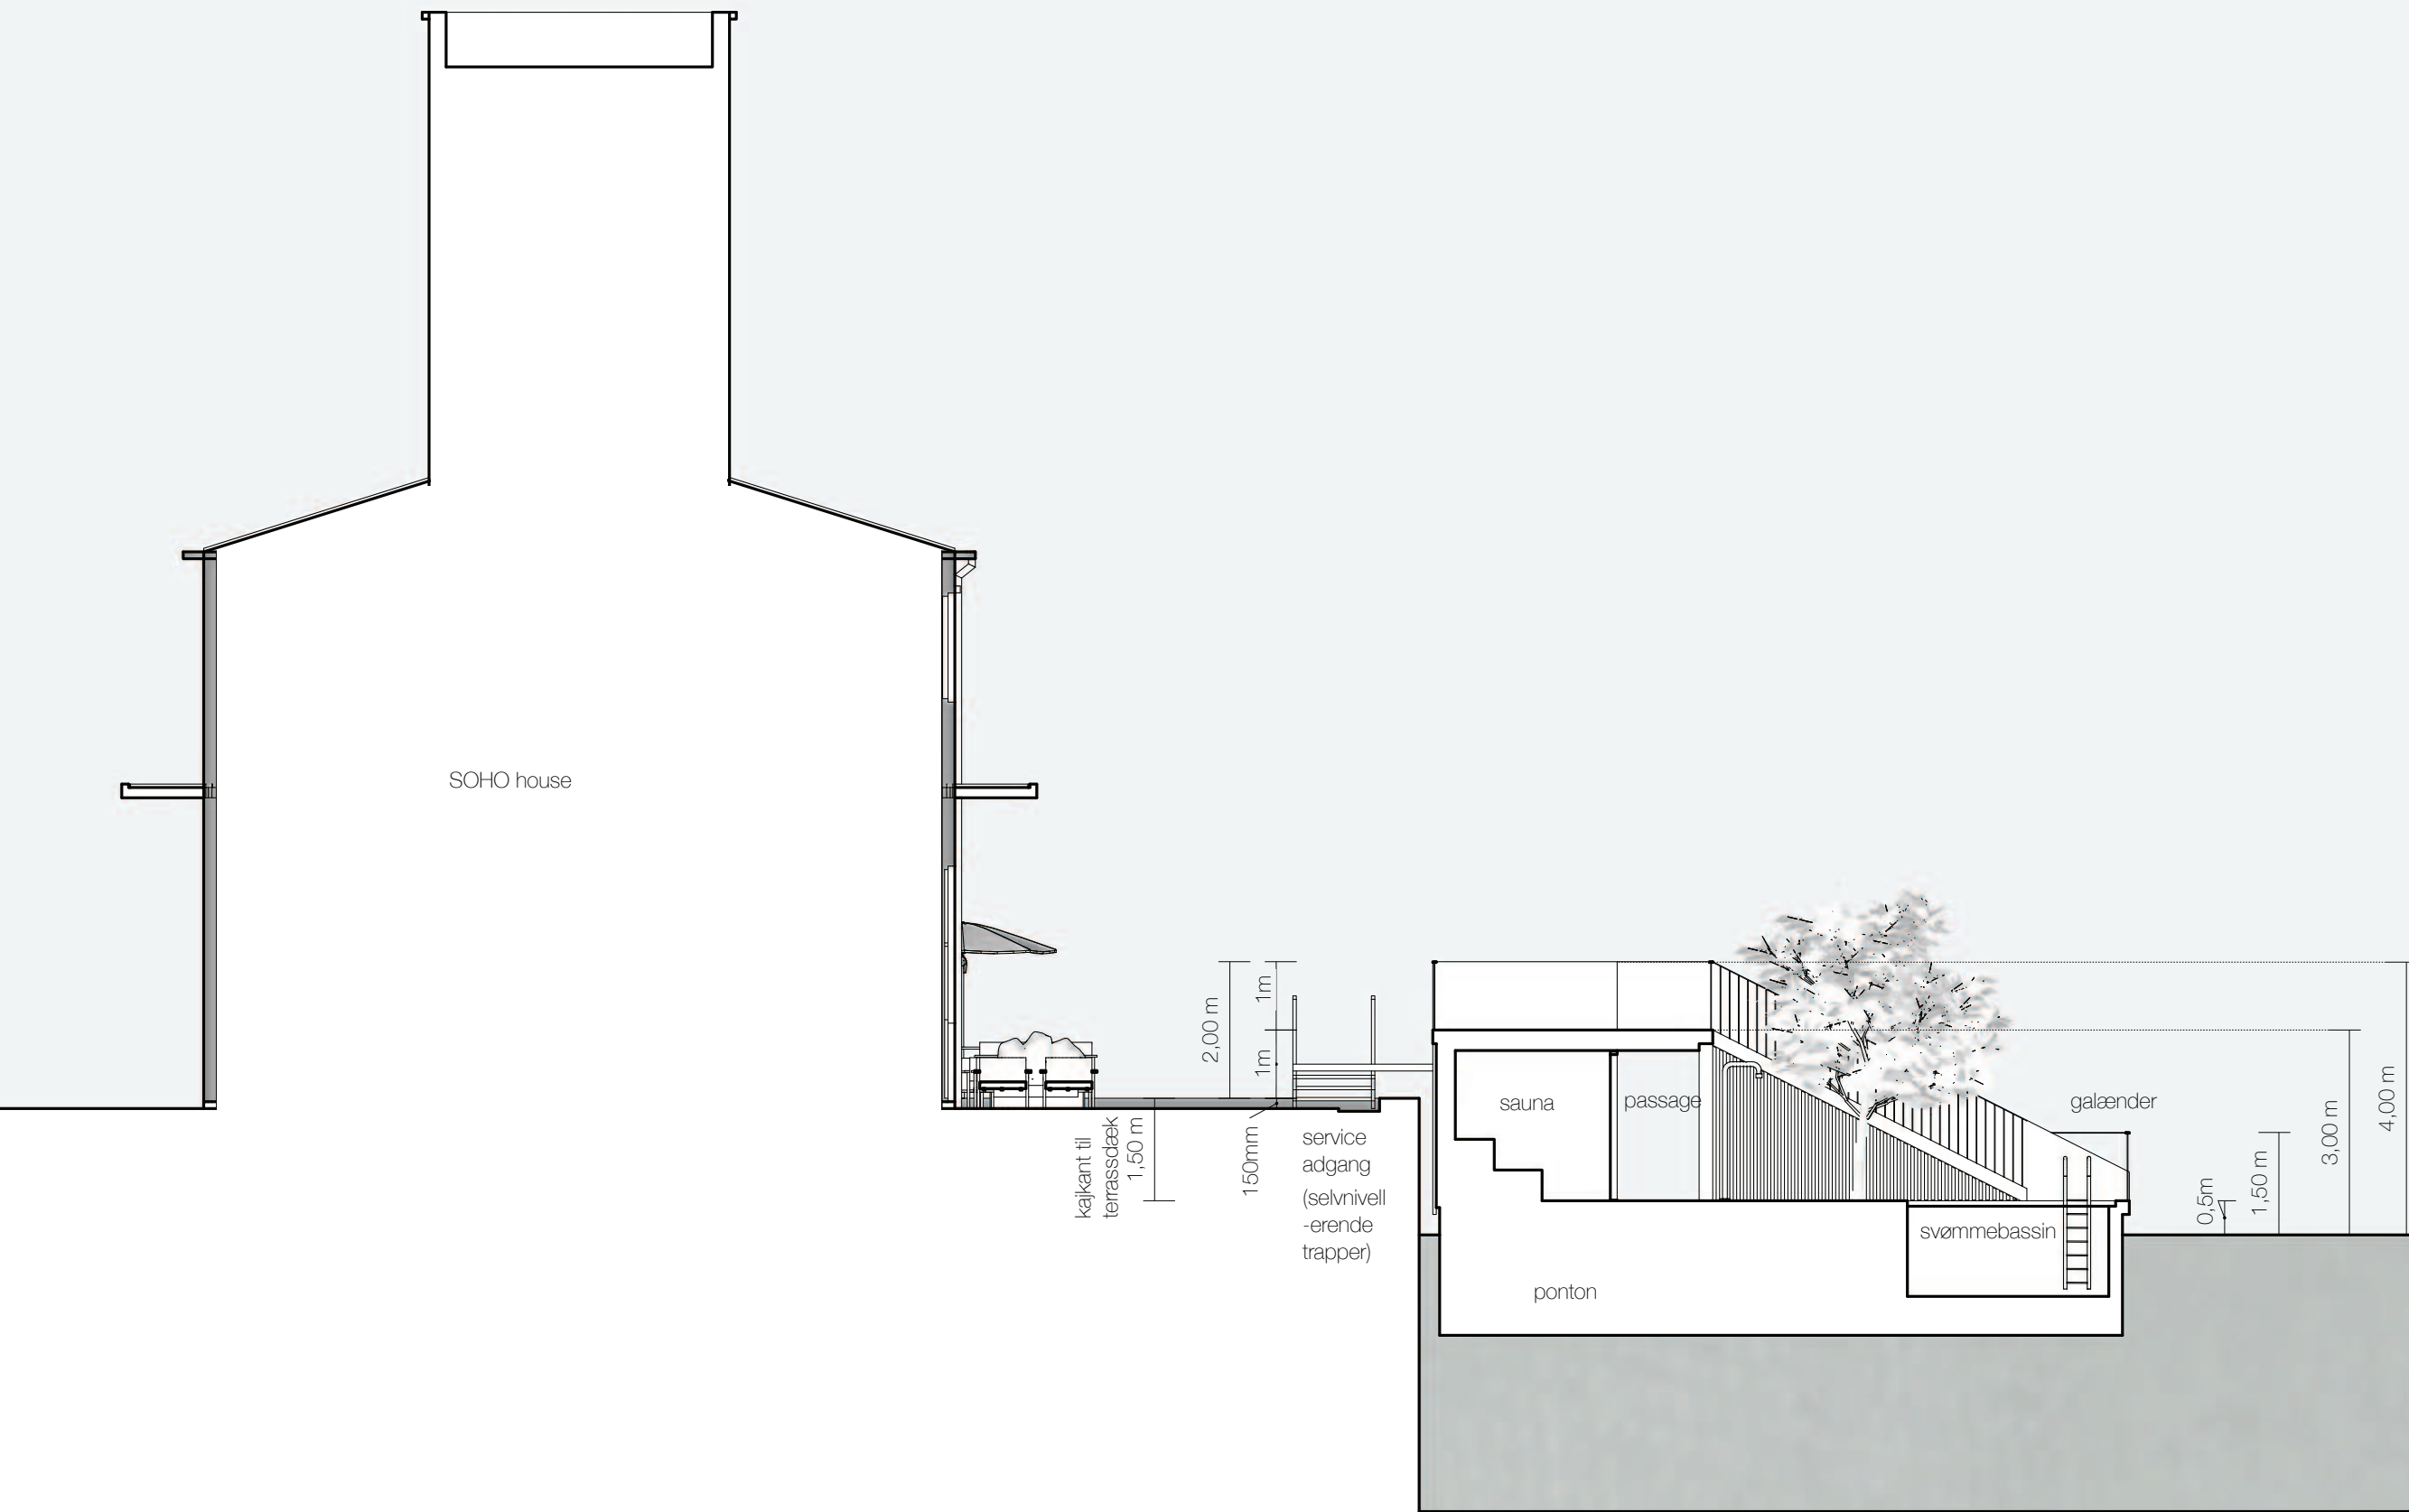

MAST

Maritime Architecture Studio Aps
Ved Slusen 34
2300, København S
+45 9111 5137
hello@mast.dk


**SOHO HOUSE
BADEFACILITET**

SNIT AA

10.06.2025

1:100

A0.14

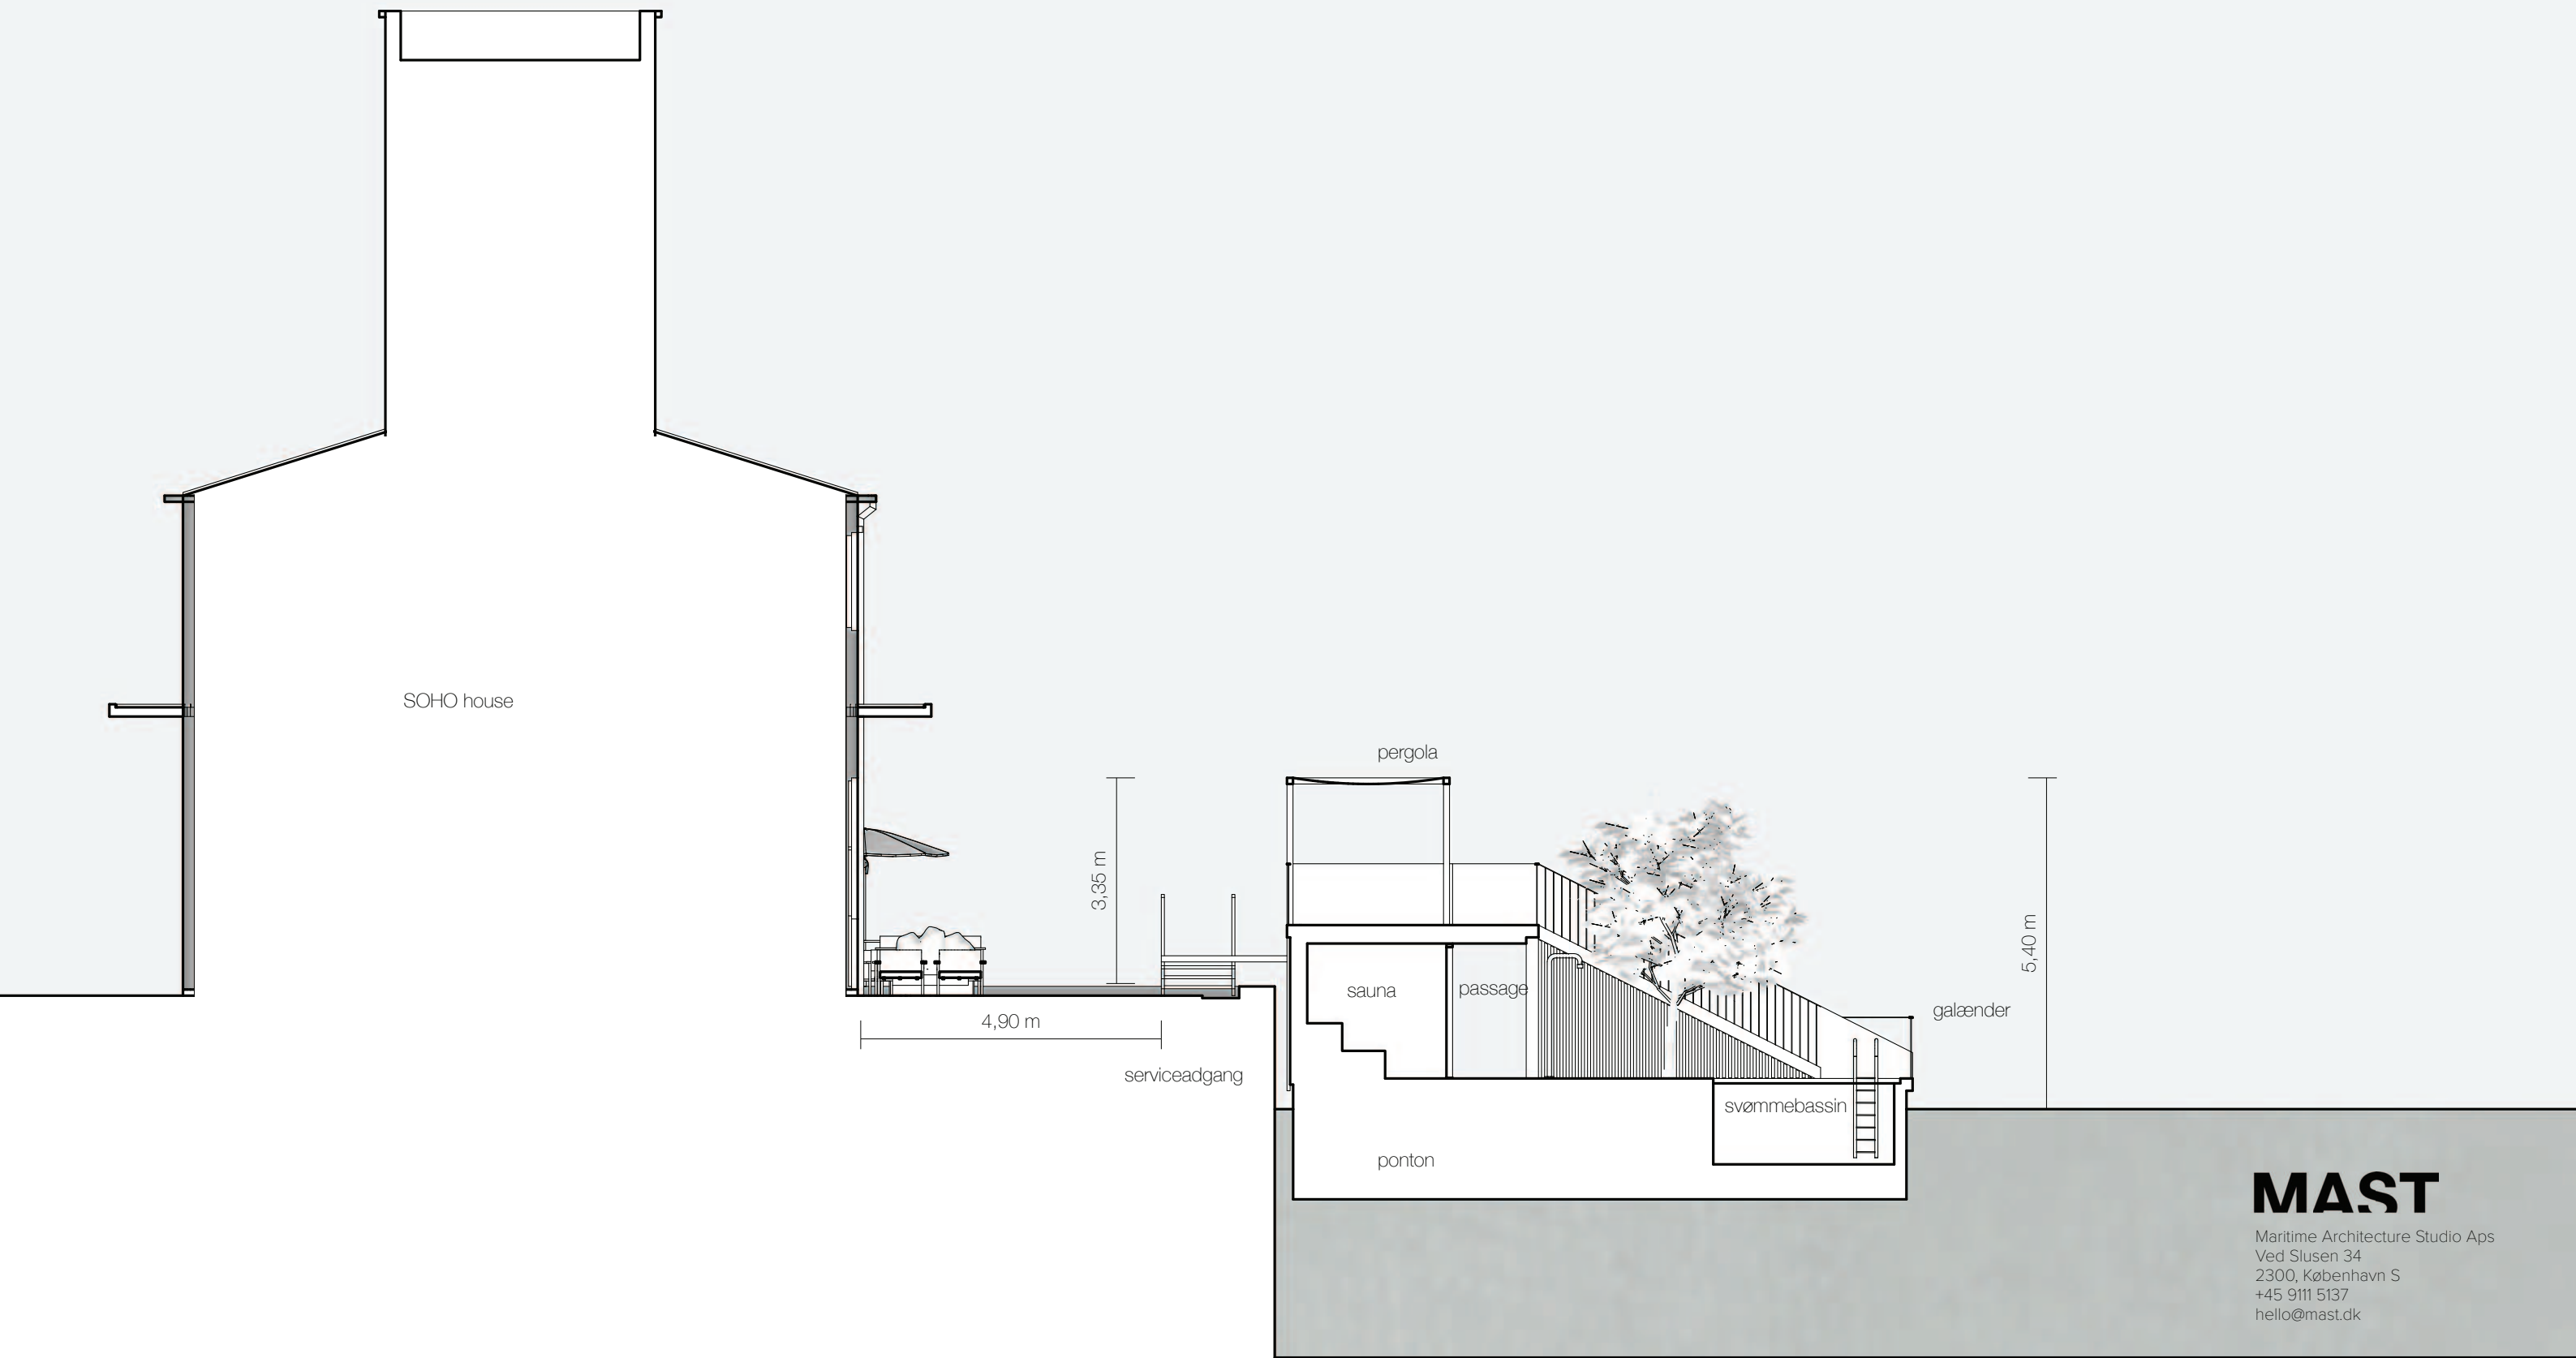

MAST

Maritime Architecture Studio Aps
Ved Slusen 34
2300, København S
+45 9111 5137
hello@mast.dk


**SOHO HOUSE
BADEFACILITET**

**SNIT AA
MED PERGOLA**

10.06.2025

1:100

A0.15

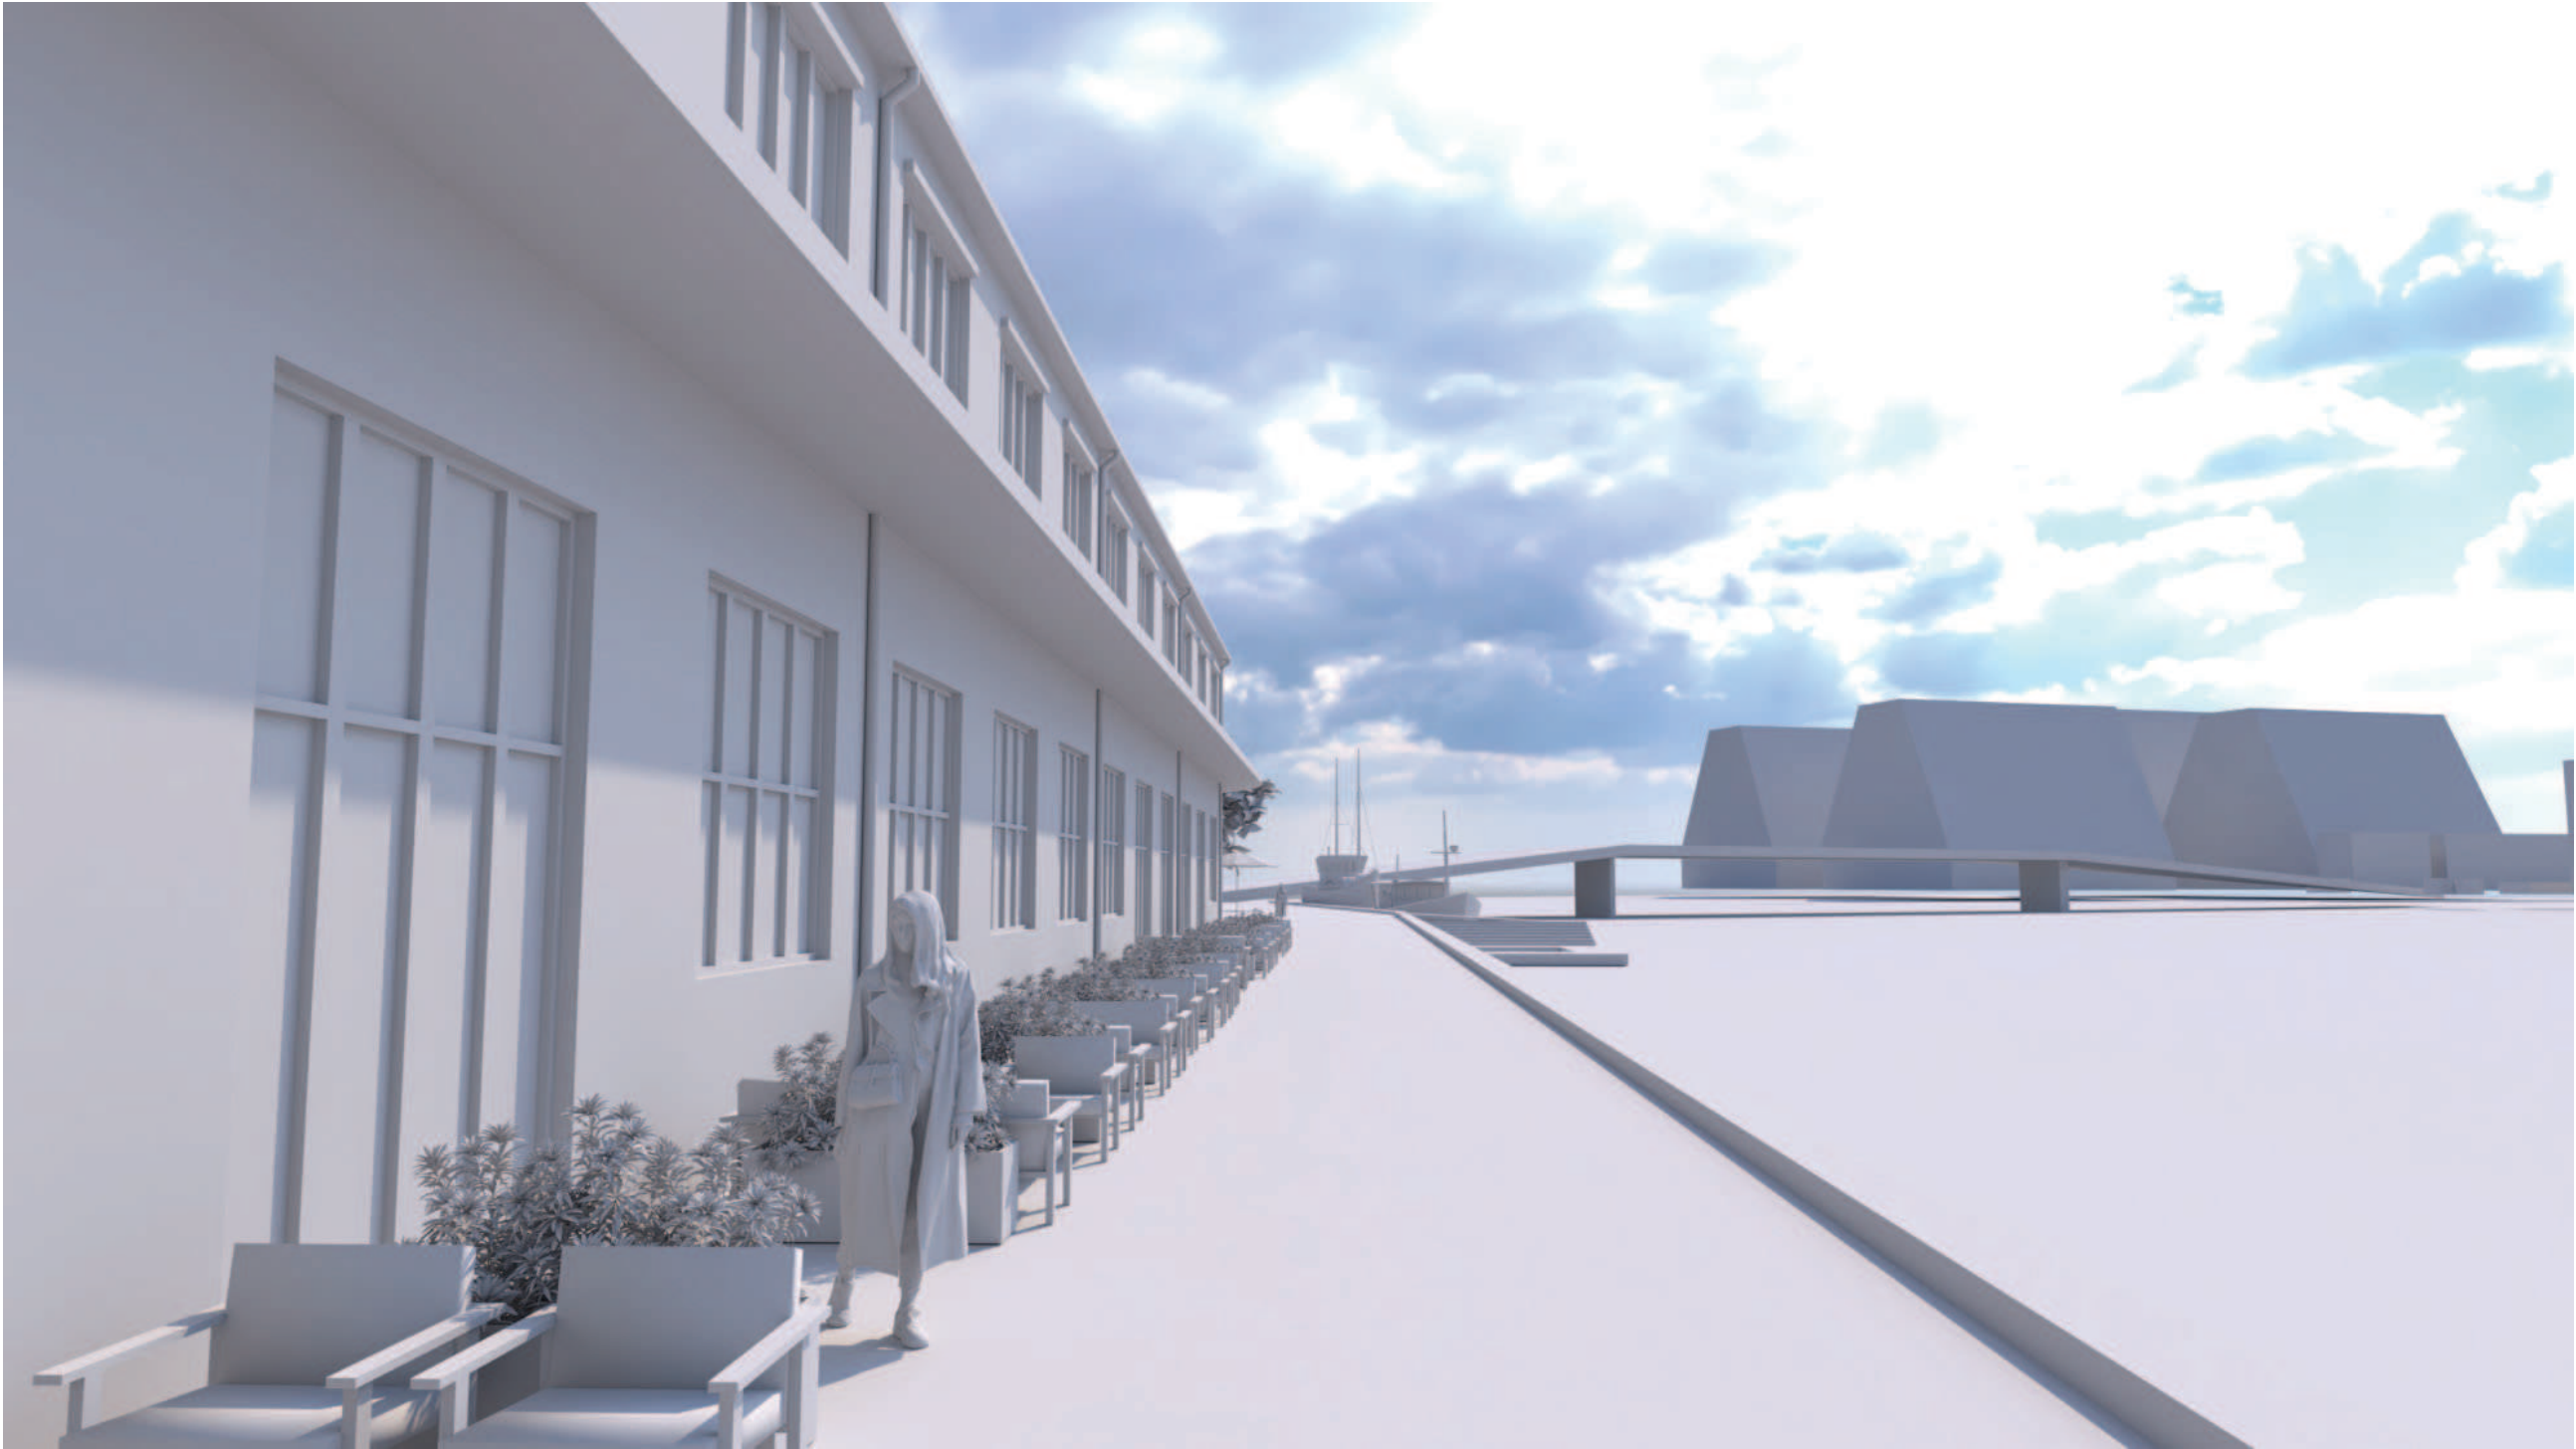

MAST

Maritime Architecture Studio Aps
Ved Slusen 34
2300, København S
+45 9111 5137
hello@mast.dk


SOHO HOUSE
BADEFACILITET

PERSPEKTIV LANGS
BULVÆRK - EKSISTERENDE

10.06.2025

-

A0.16

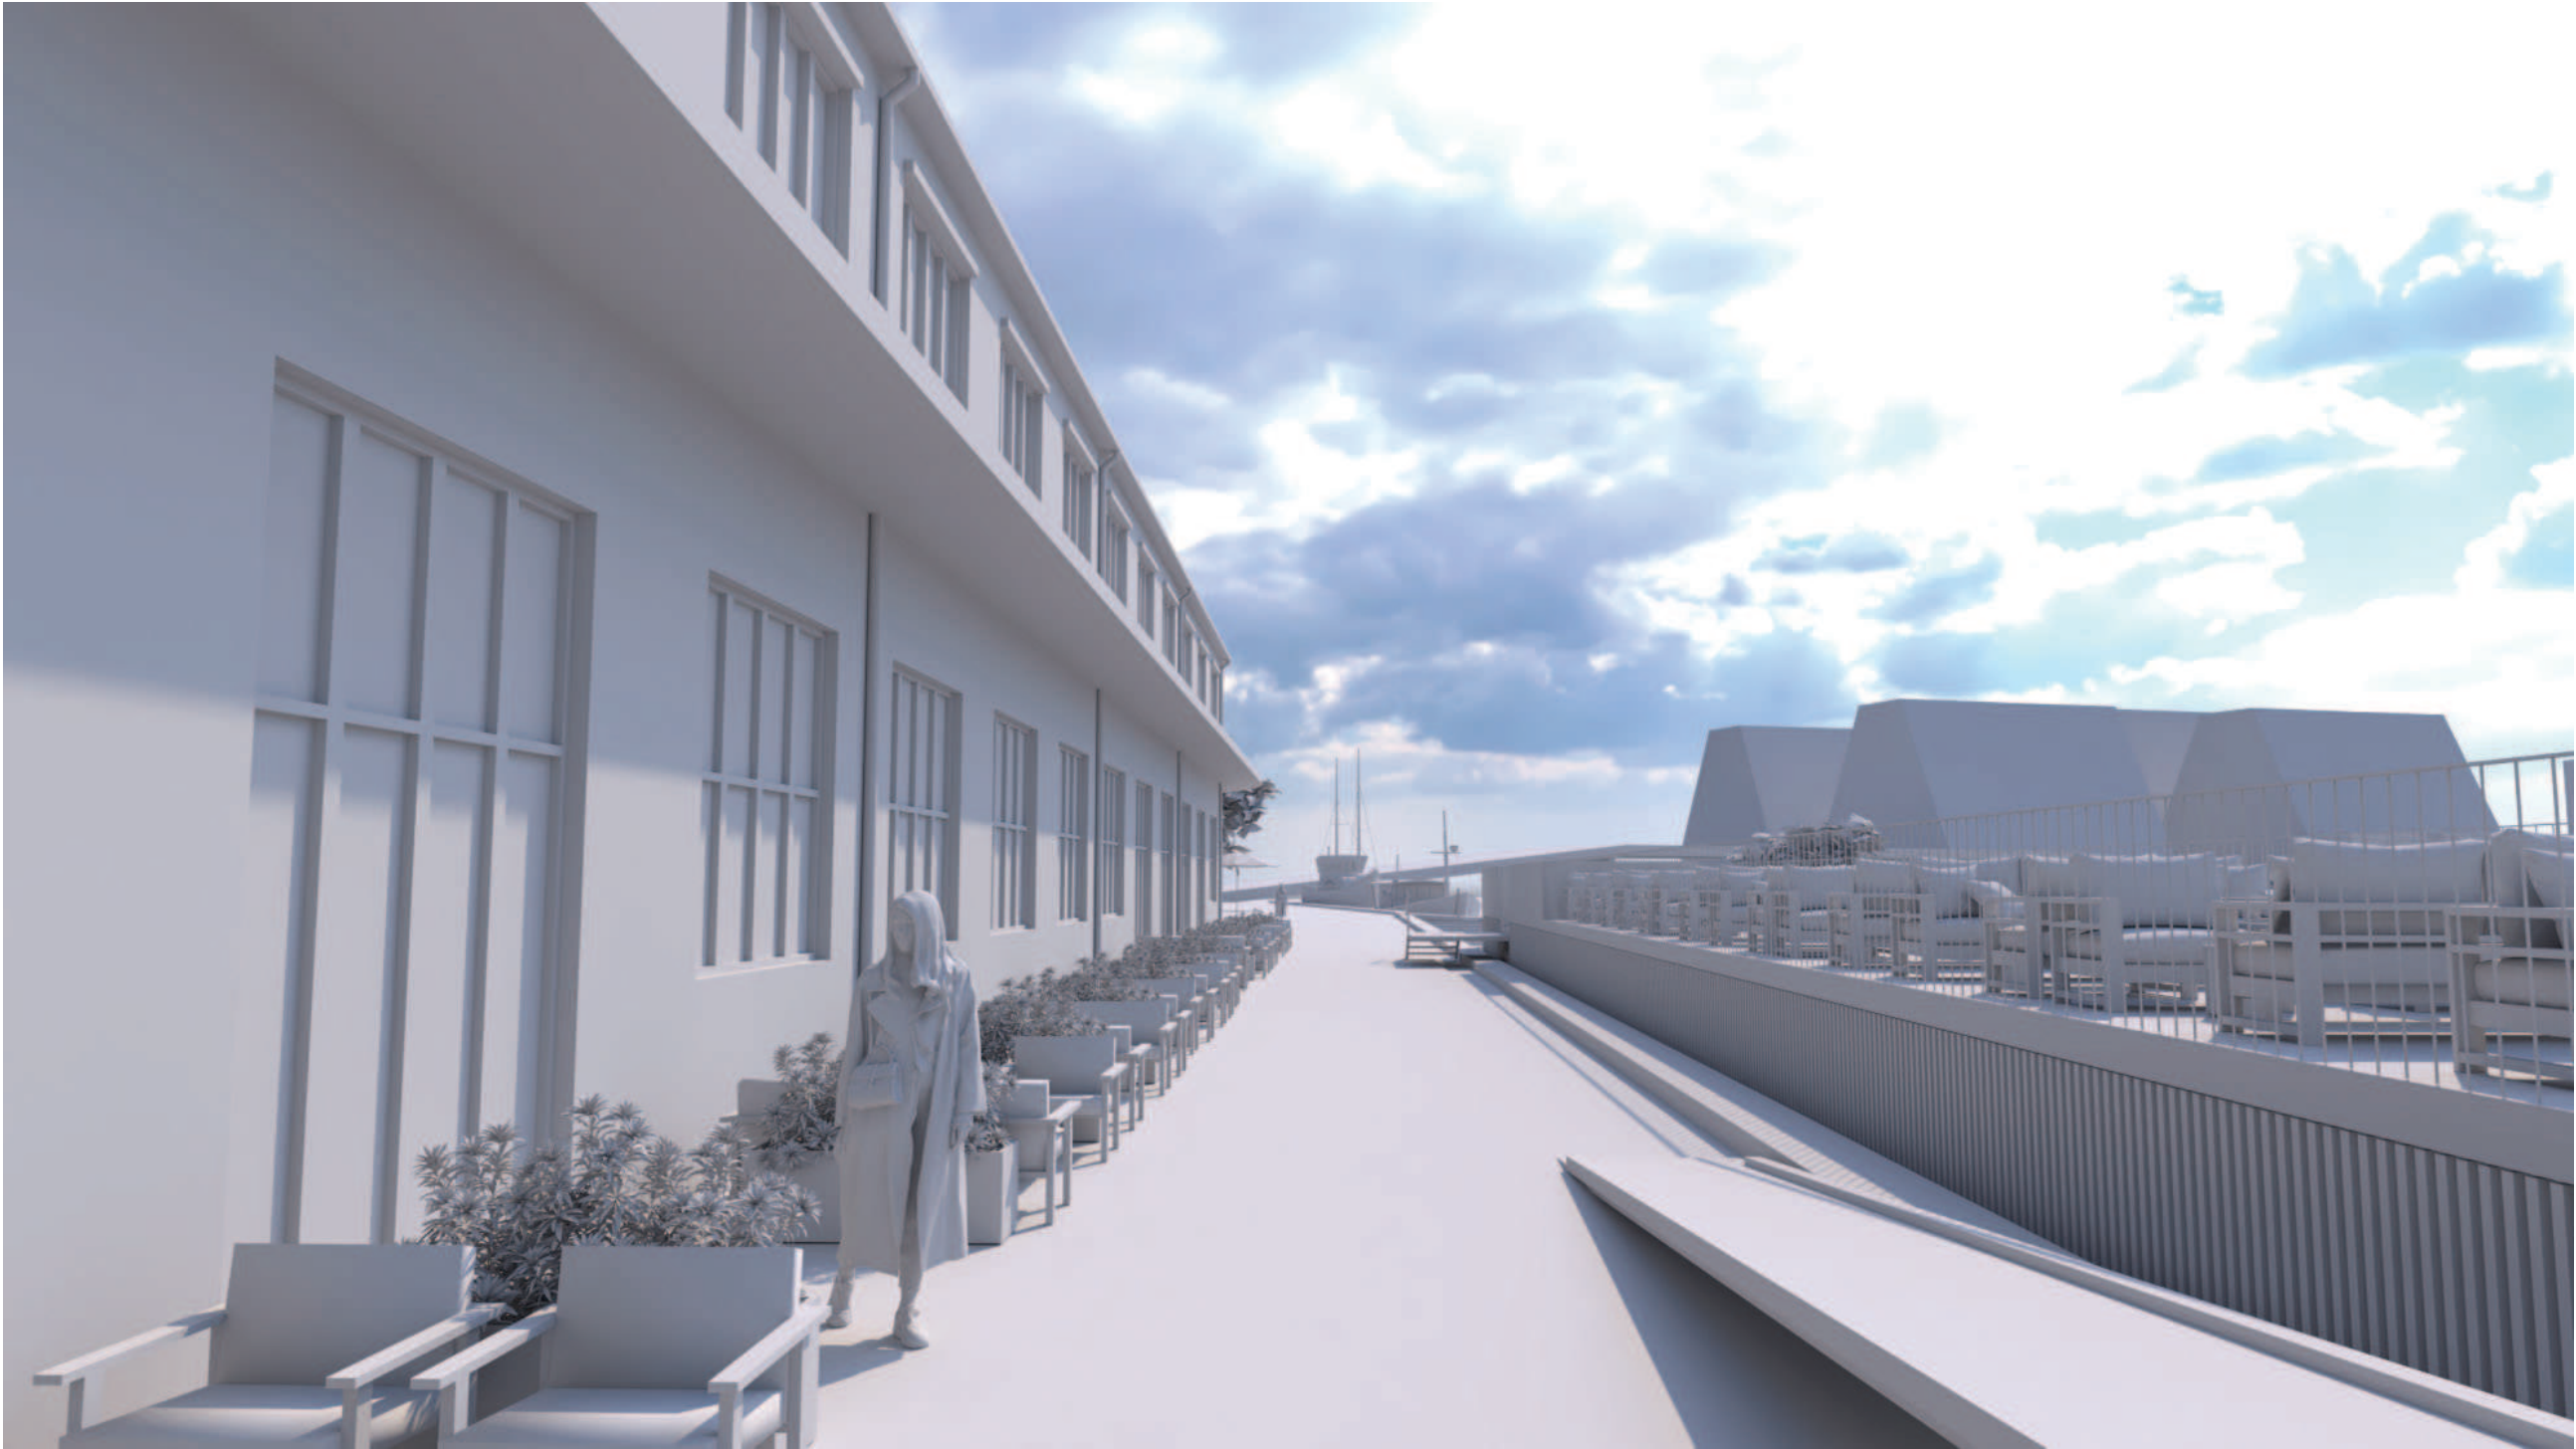

MAST

Maritime Architecture Studio Aps
Ved Slusen 34
2300, København S
+45 9111 5137
hello@mast.dk


**SOHO HOUSE
BADEFACILITET**

**PERSPEKTIV LANGS
BULVÆRK - UDEN PERGOLA**

10.06.2025

-

A0.17

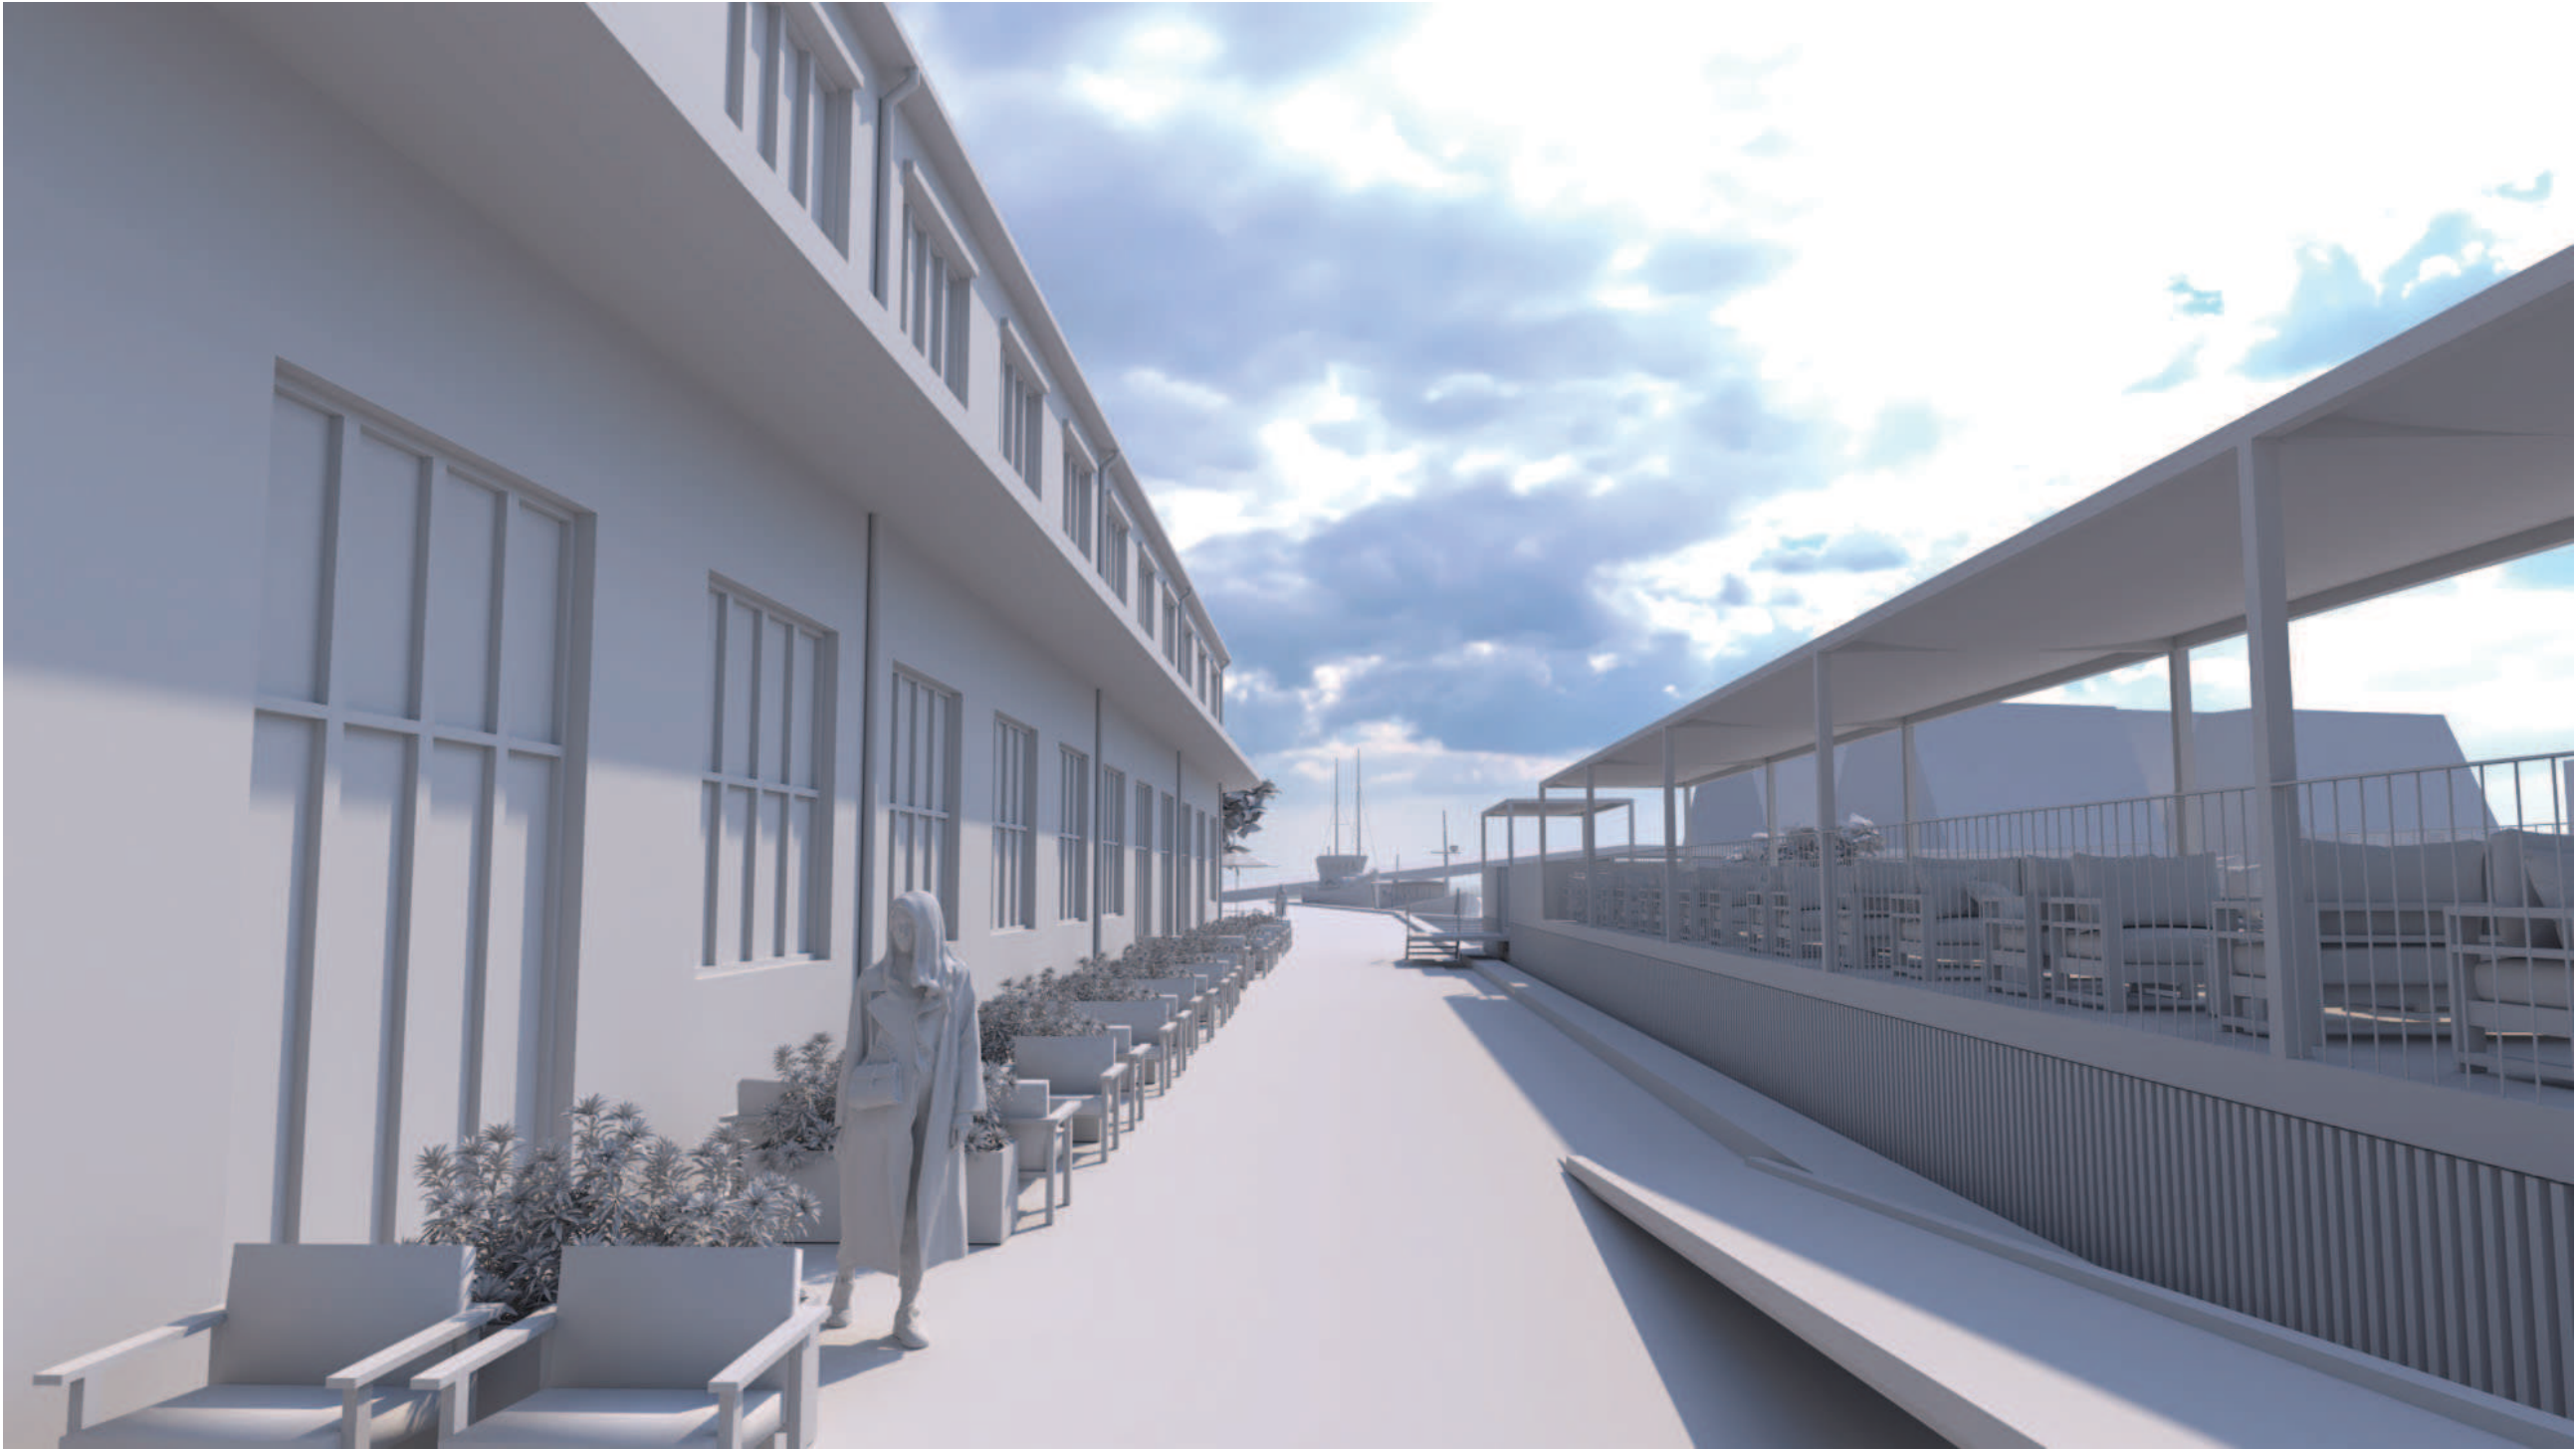

MAST

Maritime Architecture Studio Aps
Ved Slusen 34
2300, København S
+45 9111 5137
hello@mast.dk


SOHO HOUSE
BADEFACILITET

PERSPEKTIV LANGS
BULVÆRK - MED PERGOLA

10.06.2025

-

A0.18

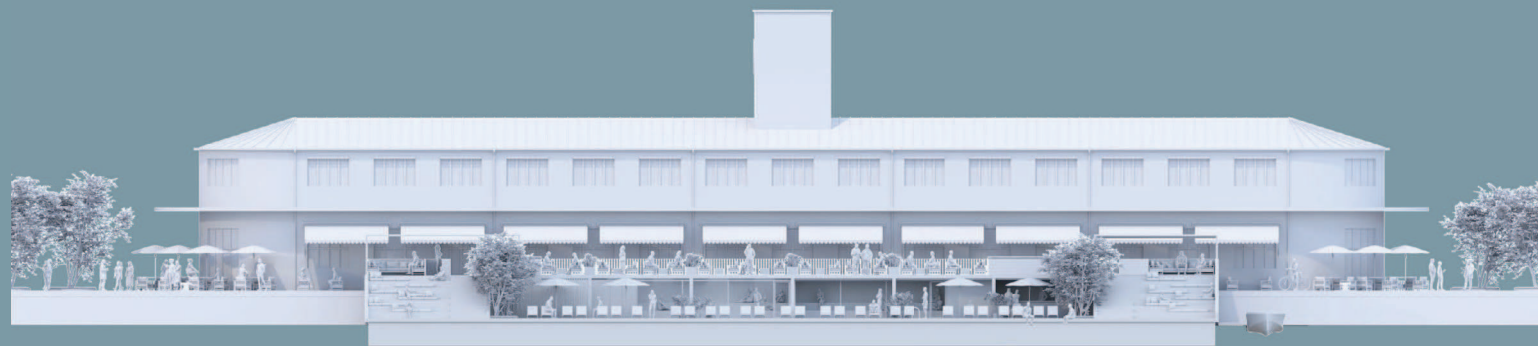

SOHO HOUSE TERRACE

Revised concept design - 18 September 2024



SOHO HOUSE


MAST

18 september 2024

Page 2

SOHO floating terrace
Concept Design

Existing
Axonometric

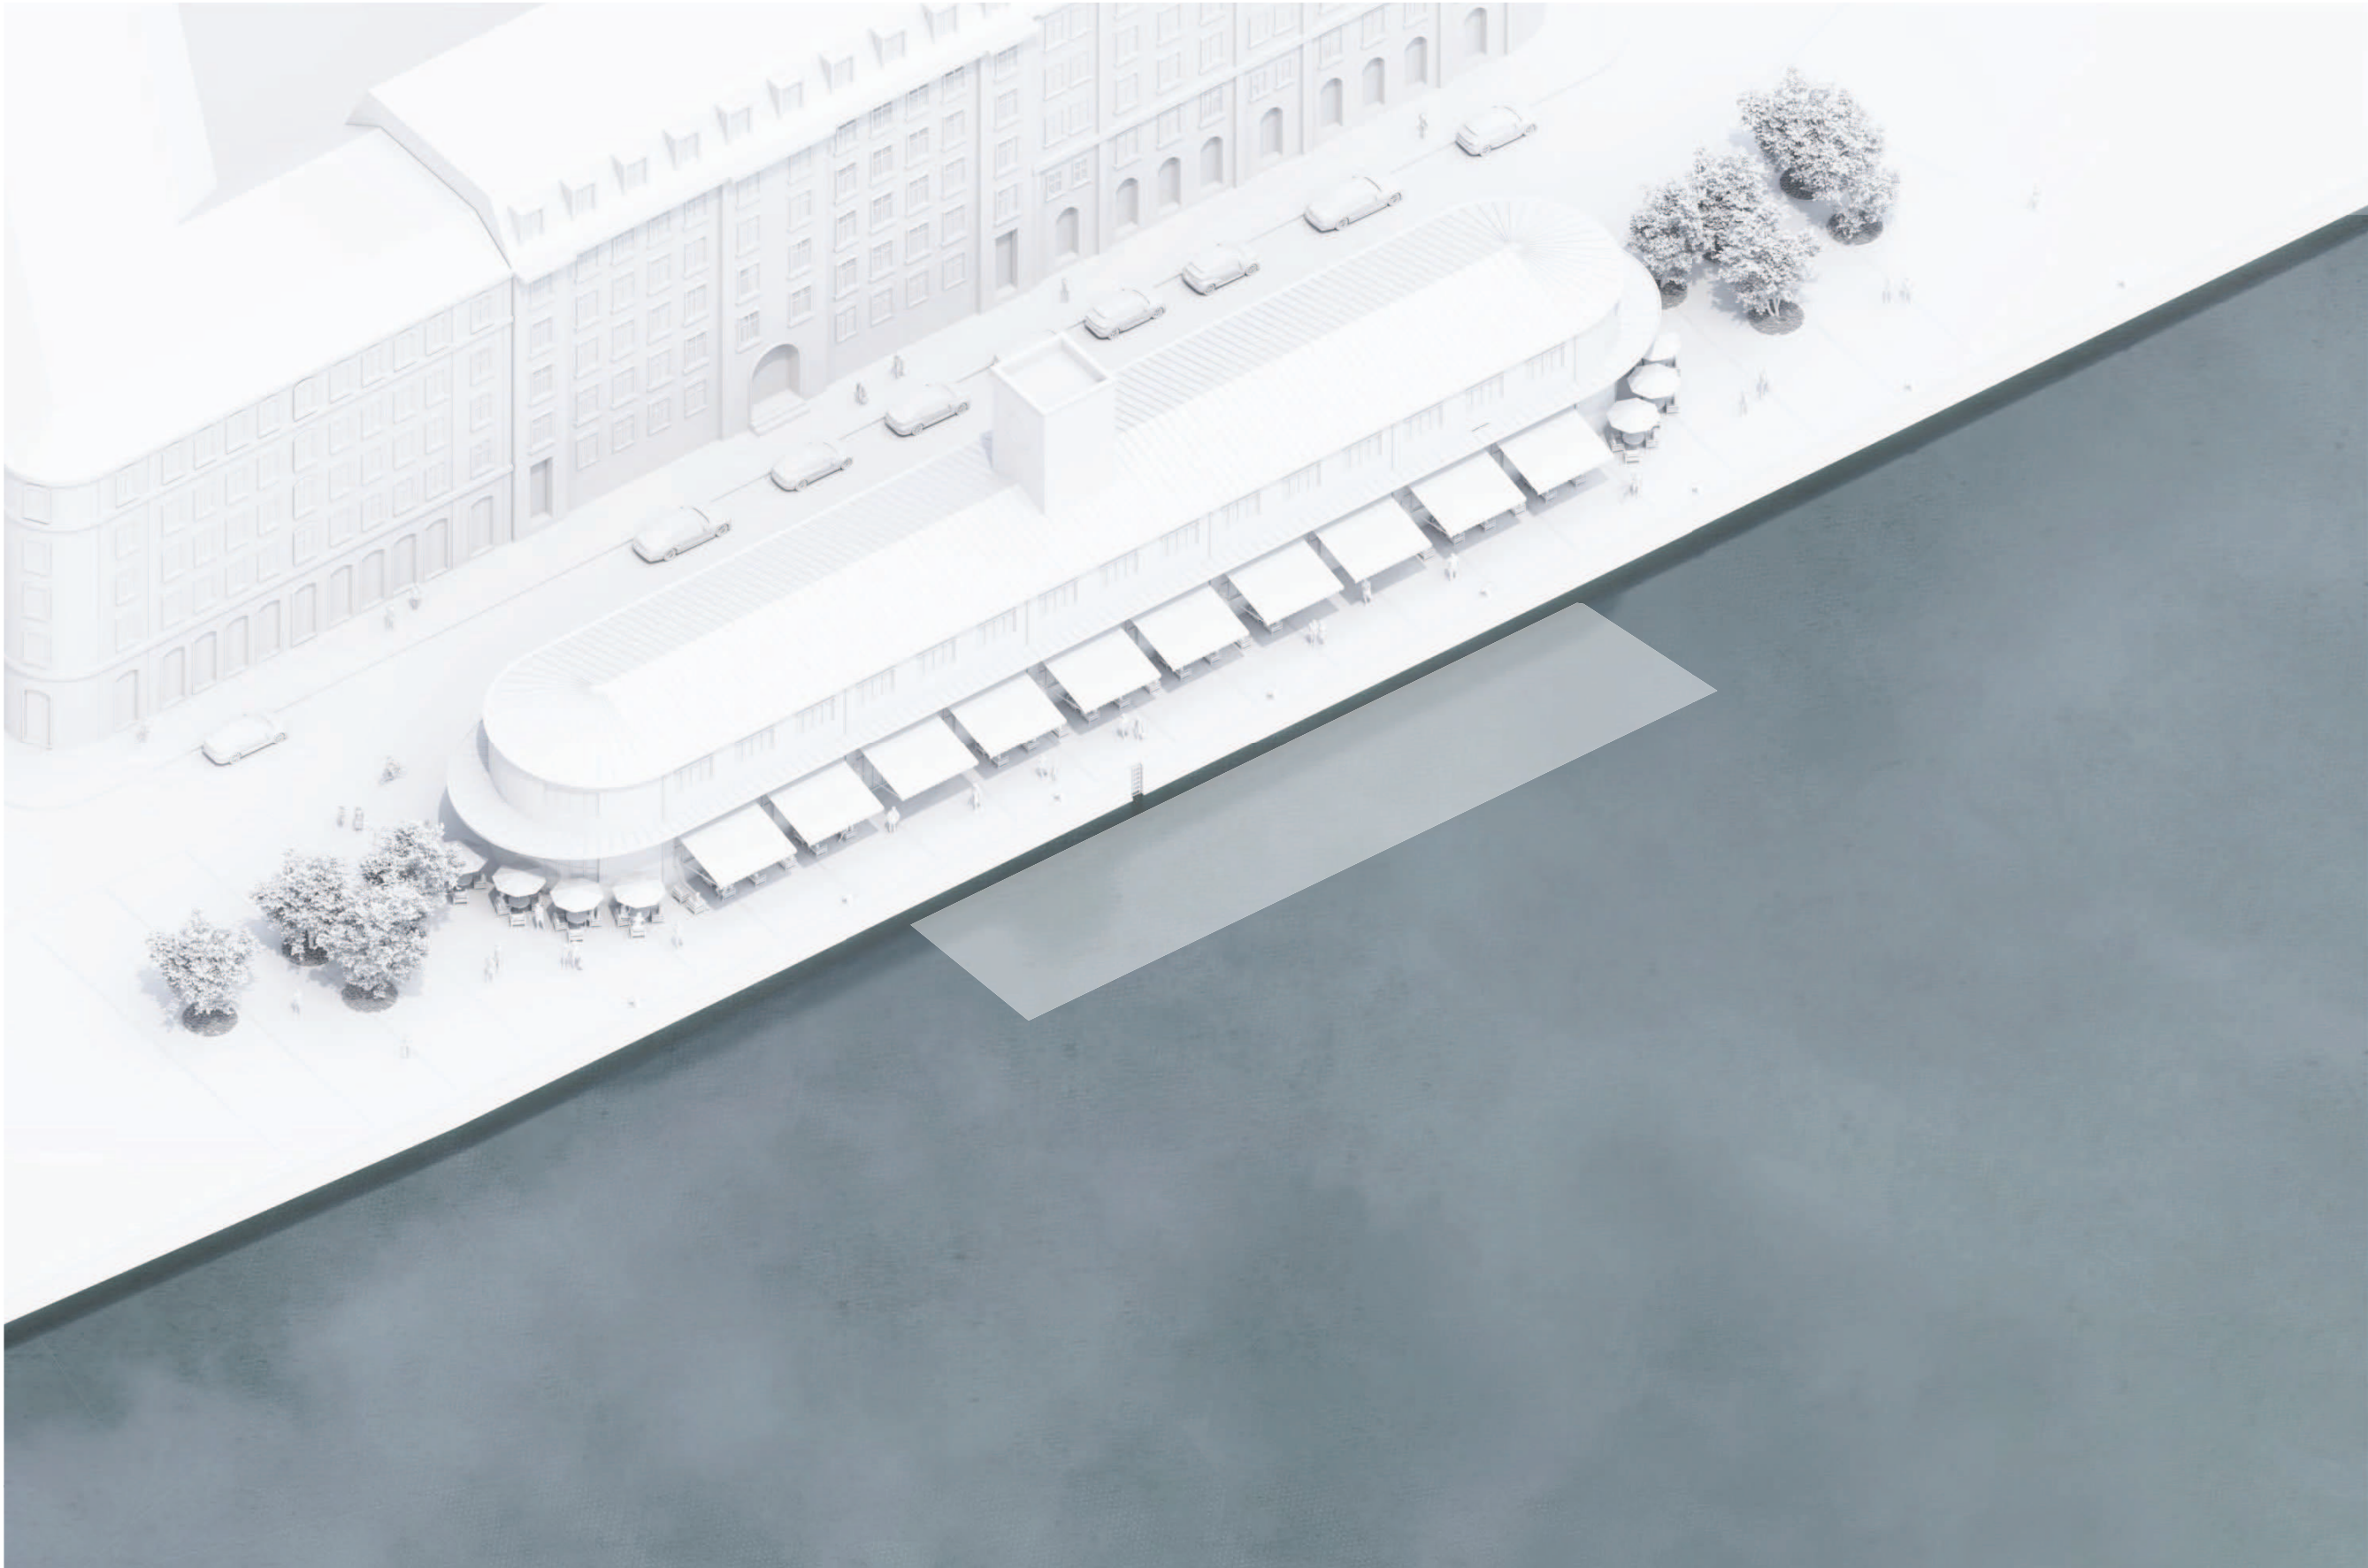

Ved Slusen 34,
2300 København S
Denmark

hello@mast.dk
+45 9111 5137
www.mast.dk
@mast_denmark

18 september 2024

Page 3

SOHO floating terrace
Concept Design

Revised Proposal
Inspiration



A grand baroque staircase enveloping a protected courtyard. the stairs protect the courtyard from the wind and connect an upper terrace to the courtyard.

Ved Slusen 34,
2300 København S
Denmark

hello@mast.dk
+45 9111 5137
www.mast.dk
@mast_denmark

18 september 2024

Page 4

SOHO floating terrace
Concept Design

Revised Proposal
Site plan



Ved Slusen 34,
2300 København S
Denmark

hello@mast.dk
+45 9111 5137
www.mast.dk
@mast_denmark

18 september 2024

Page 5

SOHO floating terrace
Concept Design

Revised Proposal
Front elevation



Ved Slusen 34,
2300 København S
Denmark


hello@mast.dk
+45 9111 5137
www.mast.dk
@mast_denmark

18 september 2024

Page 6

SOHO floating terrace
Concept Design

Revised Proposal
Front elevation - Reduced
pergola

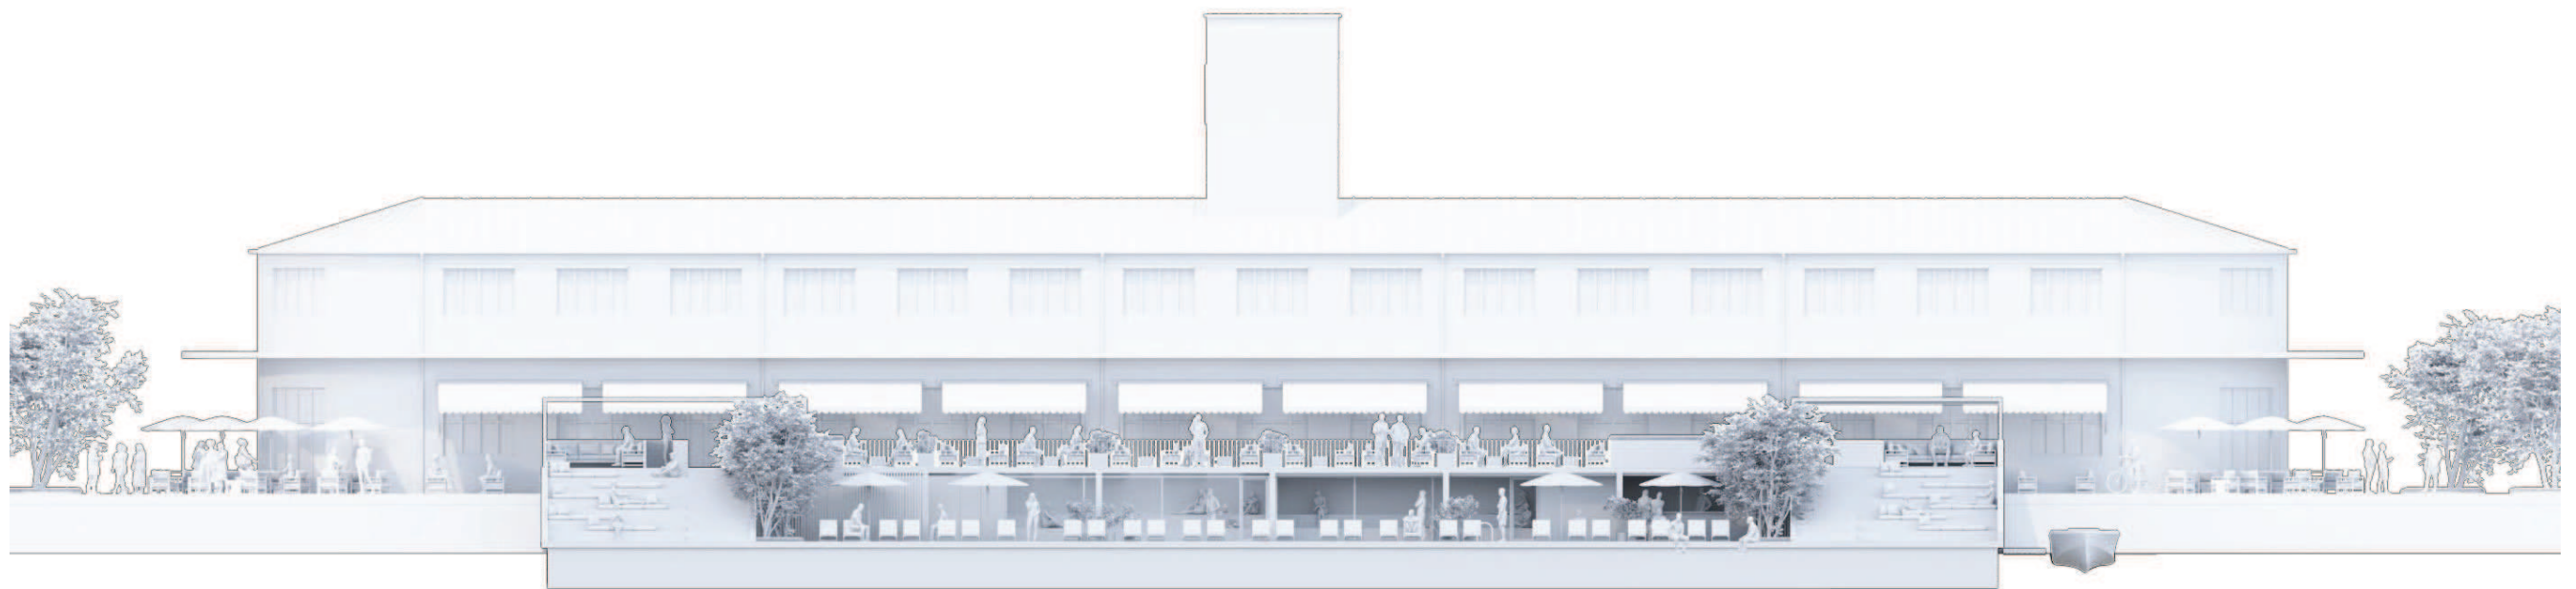

Ved Slusen 34,
2300 København S
Denmark

hello@mast.dk
+45 9111 5137
www.mast.dk
@mast_denmark

18 september 2024


Page 7

SOHO floating terrace
Concept Design

Revised Proposal
Axonometric

drawing key

- 1. Quayside
- 2. Check in
- 3. Public entry
- 4. Platform lift
- 5. Lounge
- 6. Green roof
- 7. Upper terrace
- 8. Sitting stair
- 9. Garden beds
- 10. Sun lounges
- 11. Covered passage
- 12. Heated Pool

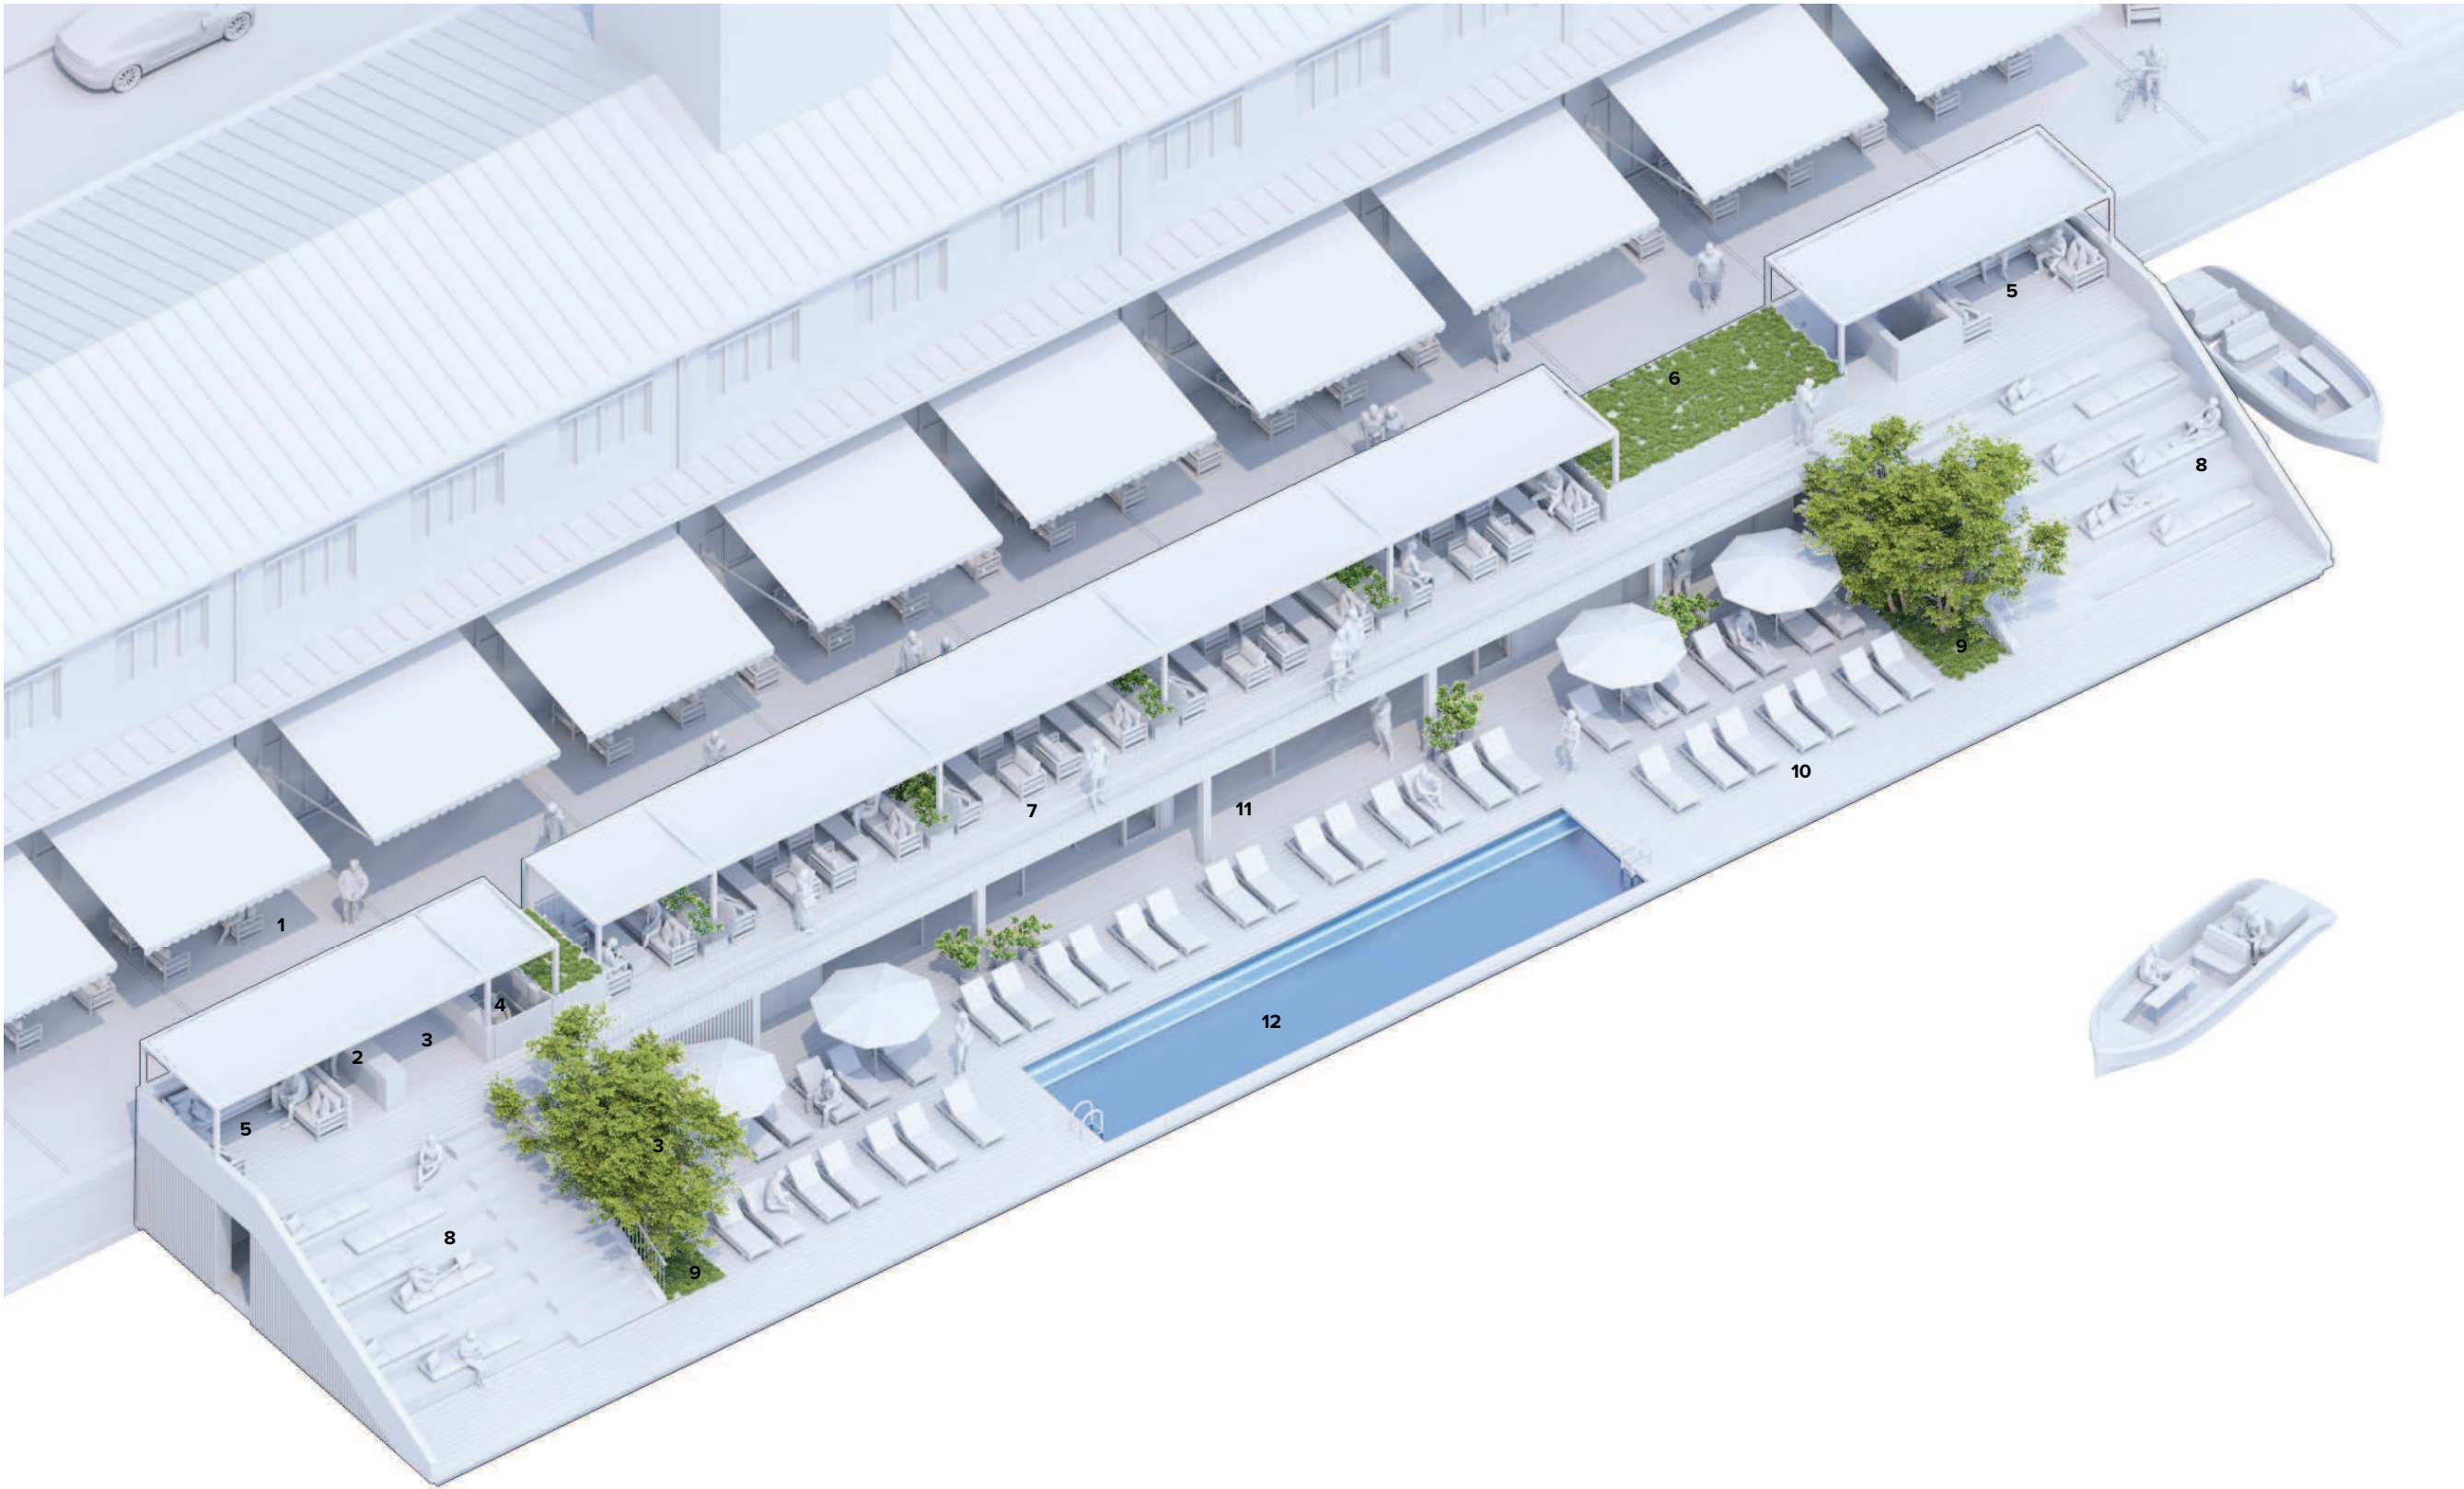

Ved Slusen 34,
2300 København S
Denmark

hello@mast.dk
+45 9111 5137
www.mast.dk
@mast_denmark

18 september 2024

Page 8

SOHO floating terrace
Concept Design

Revised Proposal
Axonometric - Reduced
pergola

drawing key

- 1. Quayside
- 2. Check in
- 3. Public entry
- 4. Platform lift
- 5. Lounge
- 6. Green roof
- 7. Upper terrace
- 8. Sitting stair
- 9. Garden beds
- 10. Sun lounges
- 11. Covered passage
- 12. Heated Pool



Ved Slusen 34,
2300 København S
Denmark

hello@mast.dk
+45 9111 5137
www.mast.dk
@mast_denmark

18 september 2024


Page 9

SOHO floating terrace
Concept Design

Revised Proposal
Axonometric

drawing key

- 1. Quayside
- 2. Change room and showers
- 3. Platform lift
- 4. Toilets
- 5. Diassabled bathroom
- 6. Sauna
- 7. Steam room
- 8. Bar and service
- 9. BOH access
- 10. BOH & storage
- 11. Boat mooring
- 12. Technical installations
- 13. Garden beds
- 14. Storage
- 15. Heated pool
- 16. Experience shower

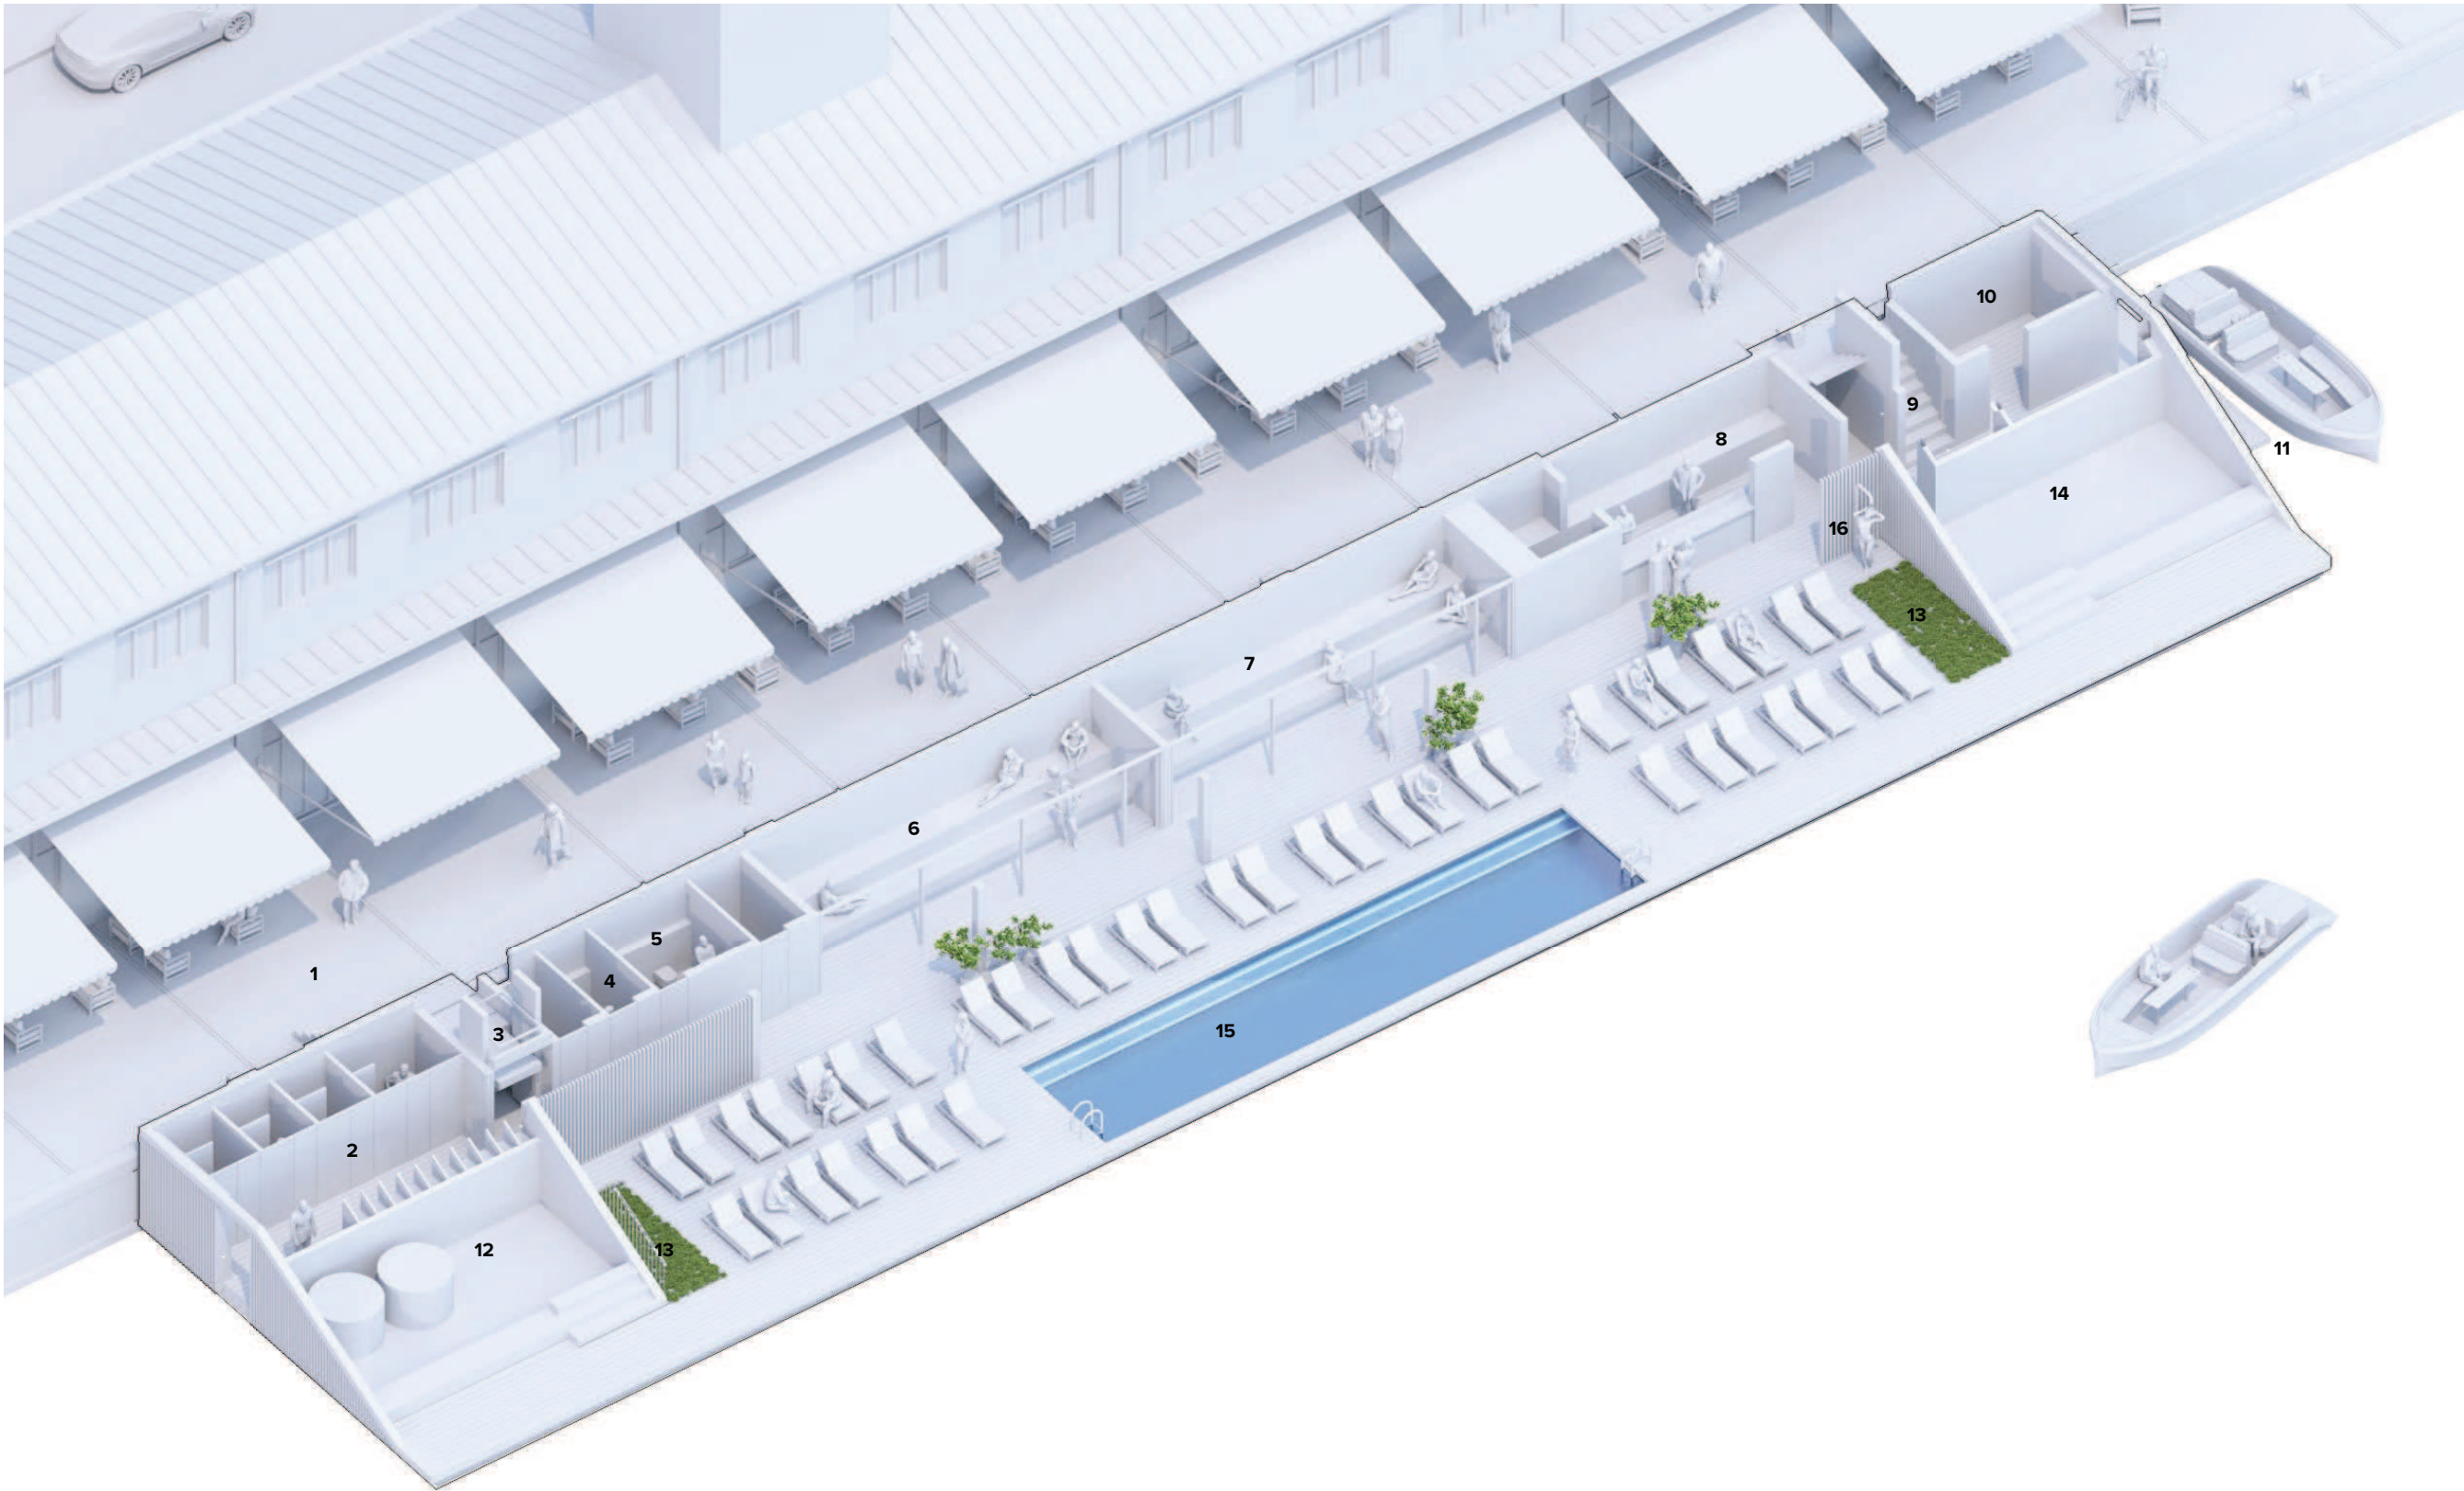

Ved Slusen 34,
2300 København S
Denmark

hello@mast.dk
+45 9111 5137
www.mast.dk
@mast_denmark

drawing key

- 1. Quayside
- 2. Public access
- 3. Platform lift
- 4. Staff access to upper deck
- 5. Staff access to lower deck
- 6. Lounge
- 7. Upper deck
- 8. Sitting stairs
- 9. Sun lounges
- 10. Pool



18 september 2024


Page 11

SOHO floating terrace
Concept Design

Revised Proposal
Lower plan 1:150

drawing key

- 1. GN change room & showers
- 2. Accessible shower
- 3. Platform lift
- 4. GN toilets
- 5. GN accessible toilet
- 6. Technical (or additonal toilet)
- 7. Sauna
- 8. Steam room
- 9. Dish wash
- 10. Bar and service
- 11. Staff access to upper deck
- 12. Staff access to lower deck
- 13. BOH and store
- 14. Drop area
- 15. Storage (potential kayak store)
- 16. Store room under stair
- 17. Sun lounges
- 18. Heated pool
- 19. Potential boat dock
- 20. Experience shower
- 21. Garden beds

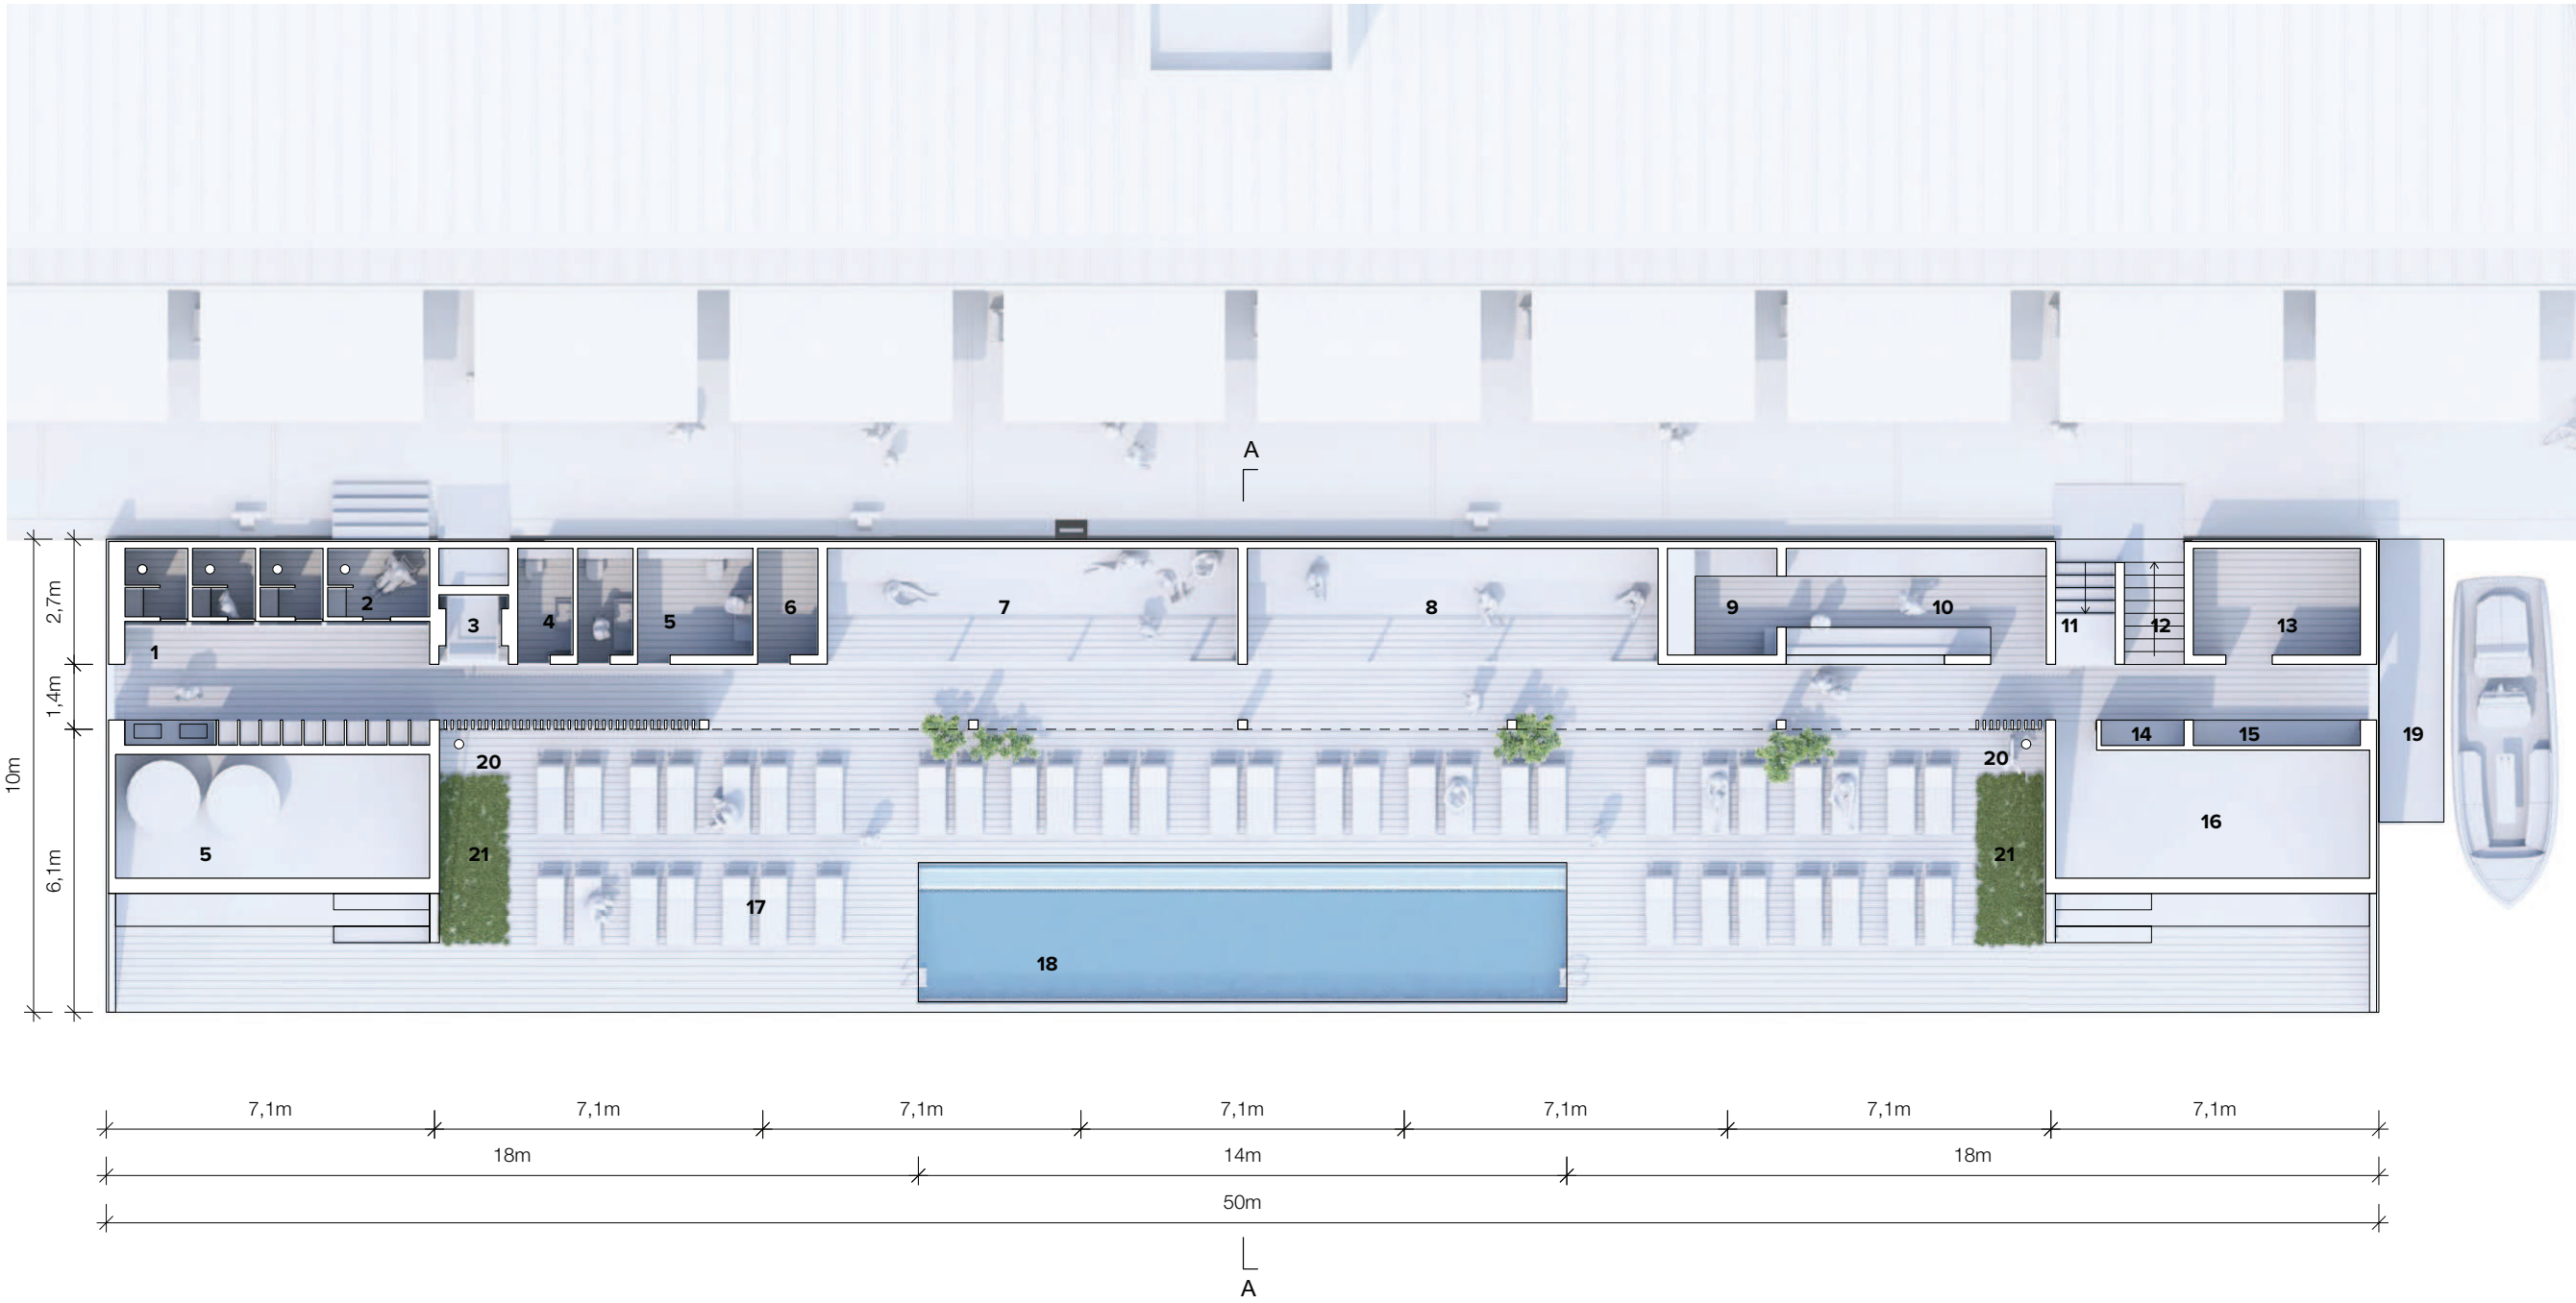

Ved Slusen 34,
2300 København S
Denmark


hello@mast.dk
+45 9111 5137
www.mast.dk
@mast_denmark

18 september 2024

Page 12

SOHO floating terrace
Concept Design

Revised Proposal
SW elevation

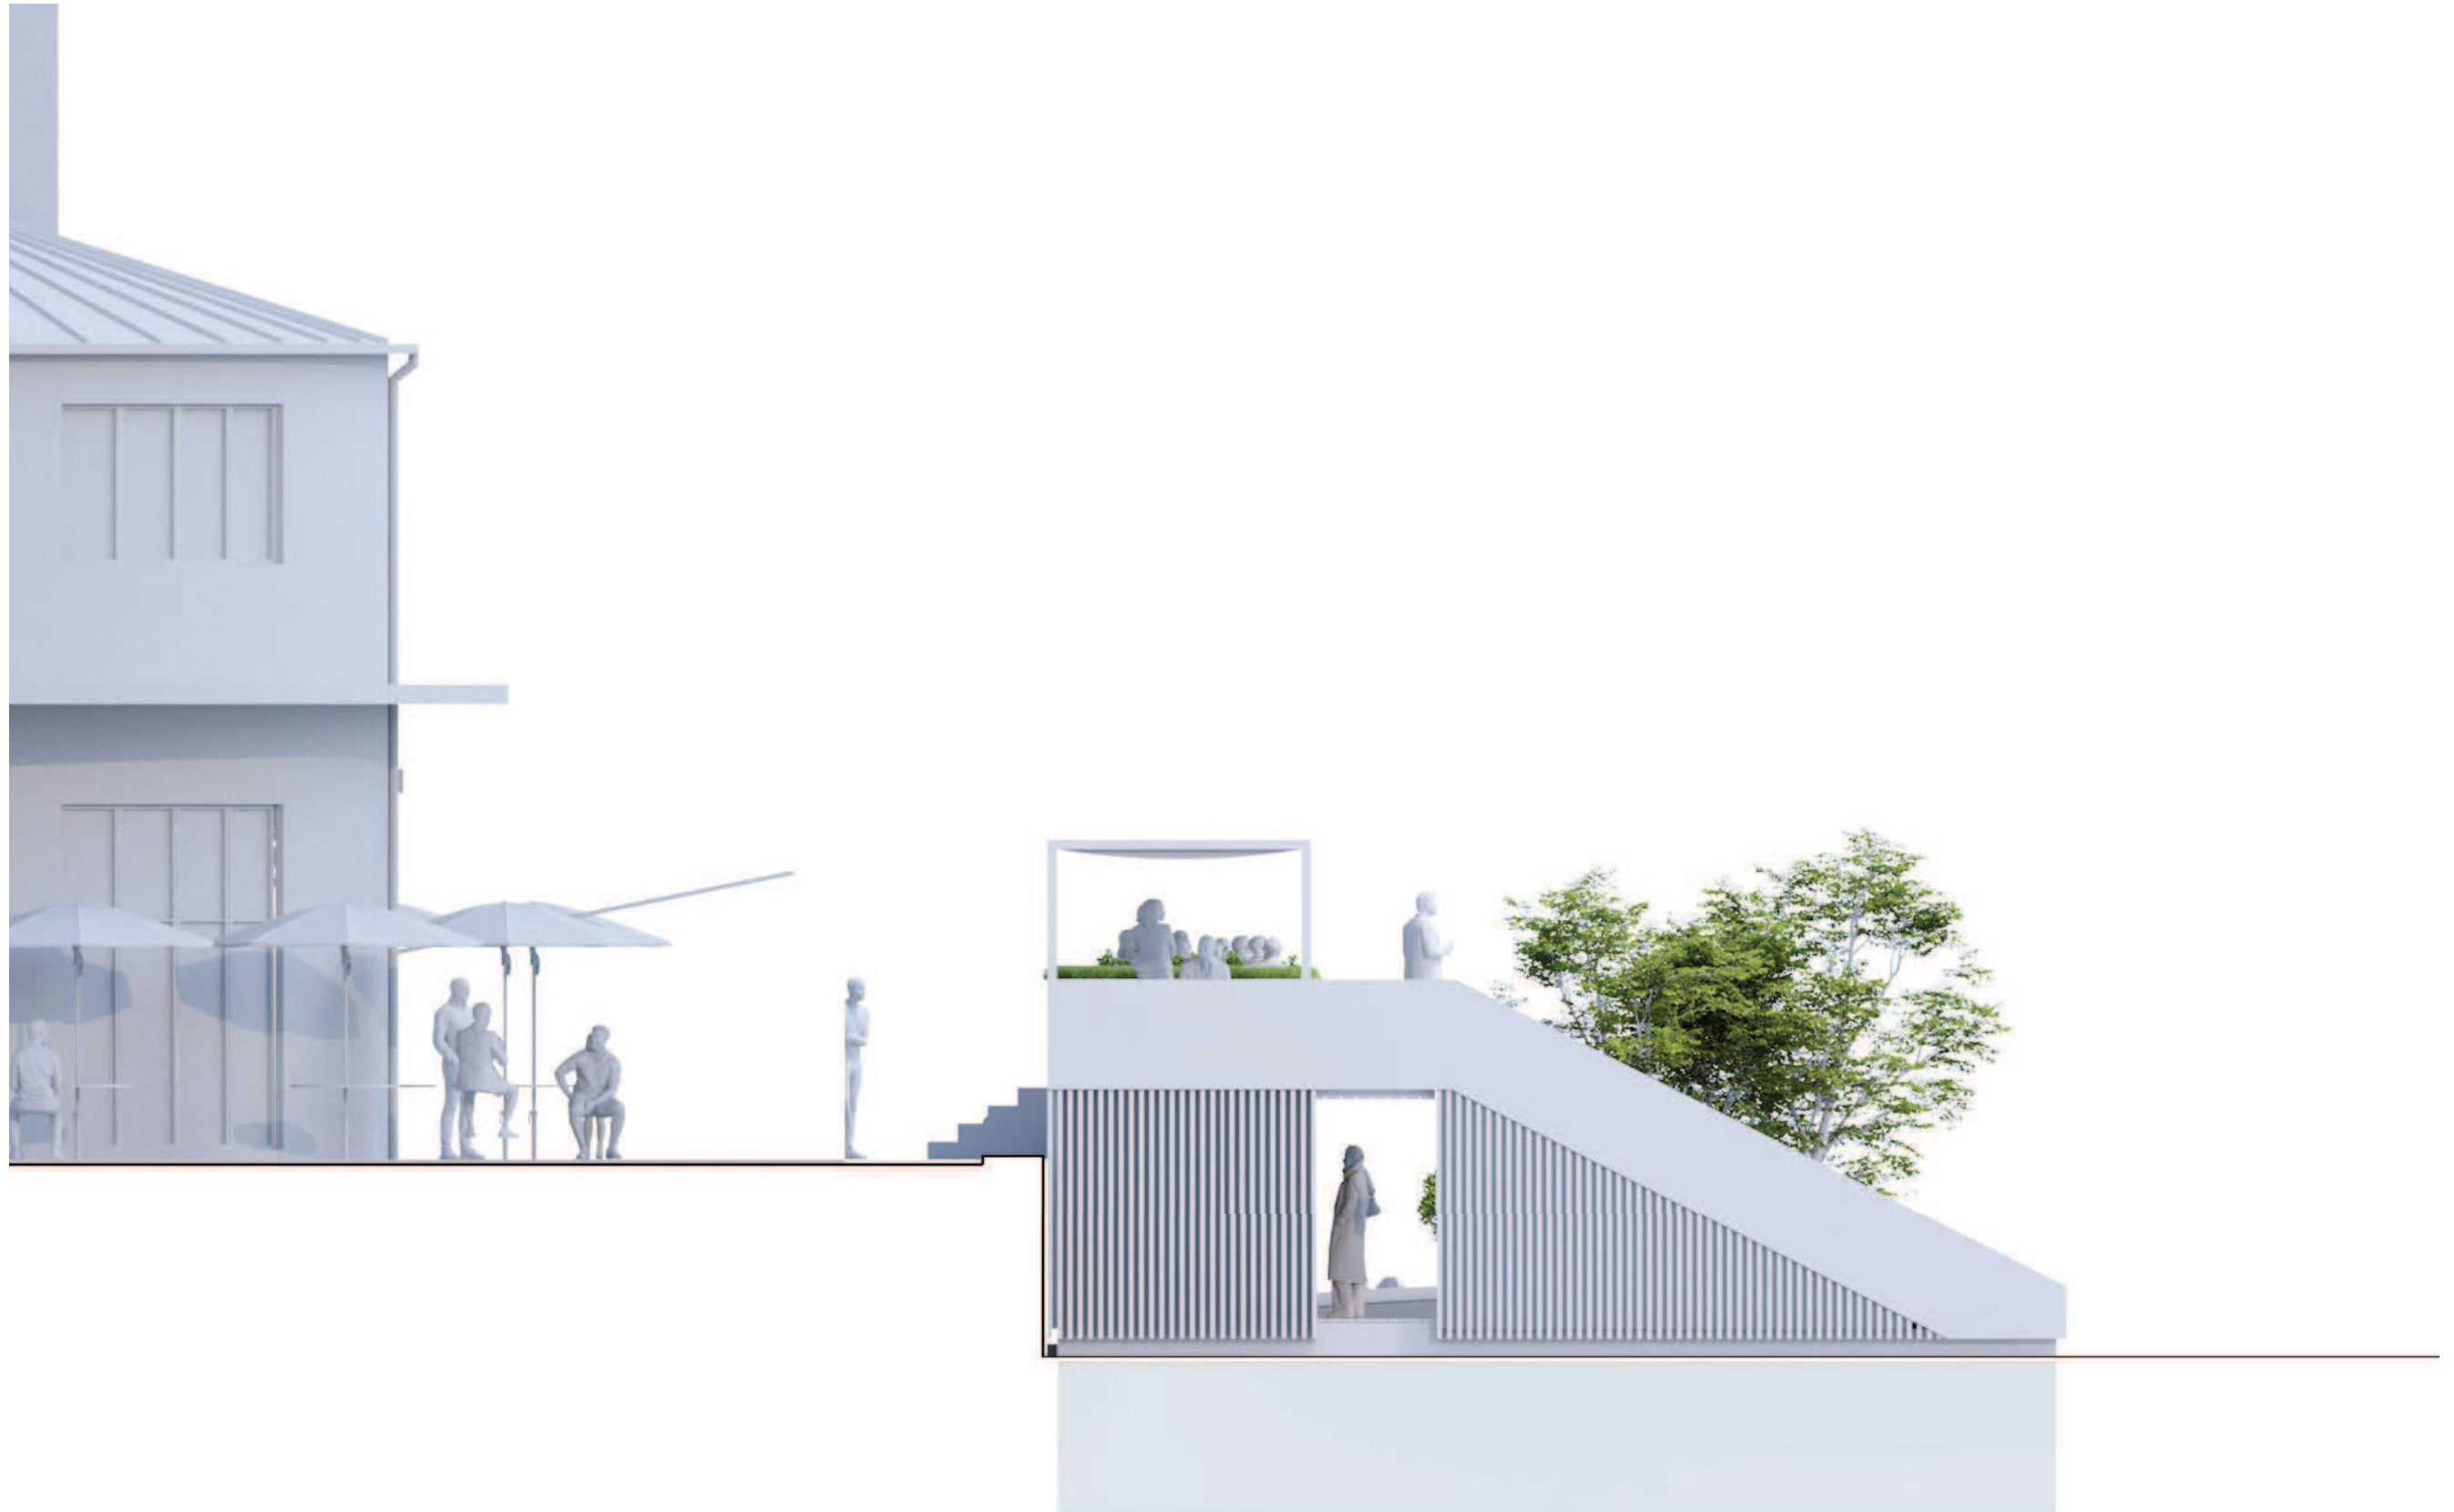

Ved Slusen 34,
2300 København S
Denmark

hello@mast.dk
+45 9111 5137
www.mast.dk
@mast_denmark

18 september 2024

Page 13

SOHO floating terrace
Concept Design

Revised Proposal
Front elevation
1:150



Front elevation



Front elevation - reduced pergola

Ved Slusen 34,
2300 København S
Denmark

hello@mast.dk
+45 9111 5137
www.mast.dk
@mast_denmark

18 september 2024

Page 14

SOHO floating terrace
Concept Design

Revised Proposal
Section AA


drawing key

- 1. Existing seating
- 2. Upper deck
- 3. Sauna
- 4. Covered passage
- 5. Concrete pontoon
- 6. heated swimming pool



Ved Slusen 34,
2300 København S
Denmark

hello@mast.dk
+45 9111 5137
www.mast.dk
@mast_denmark

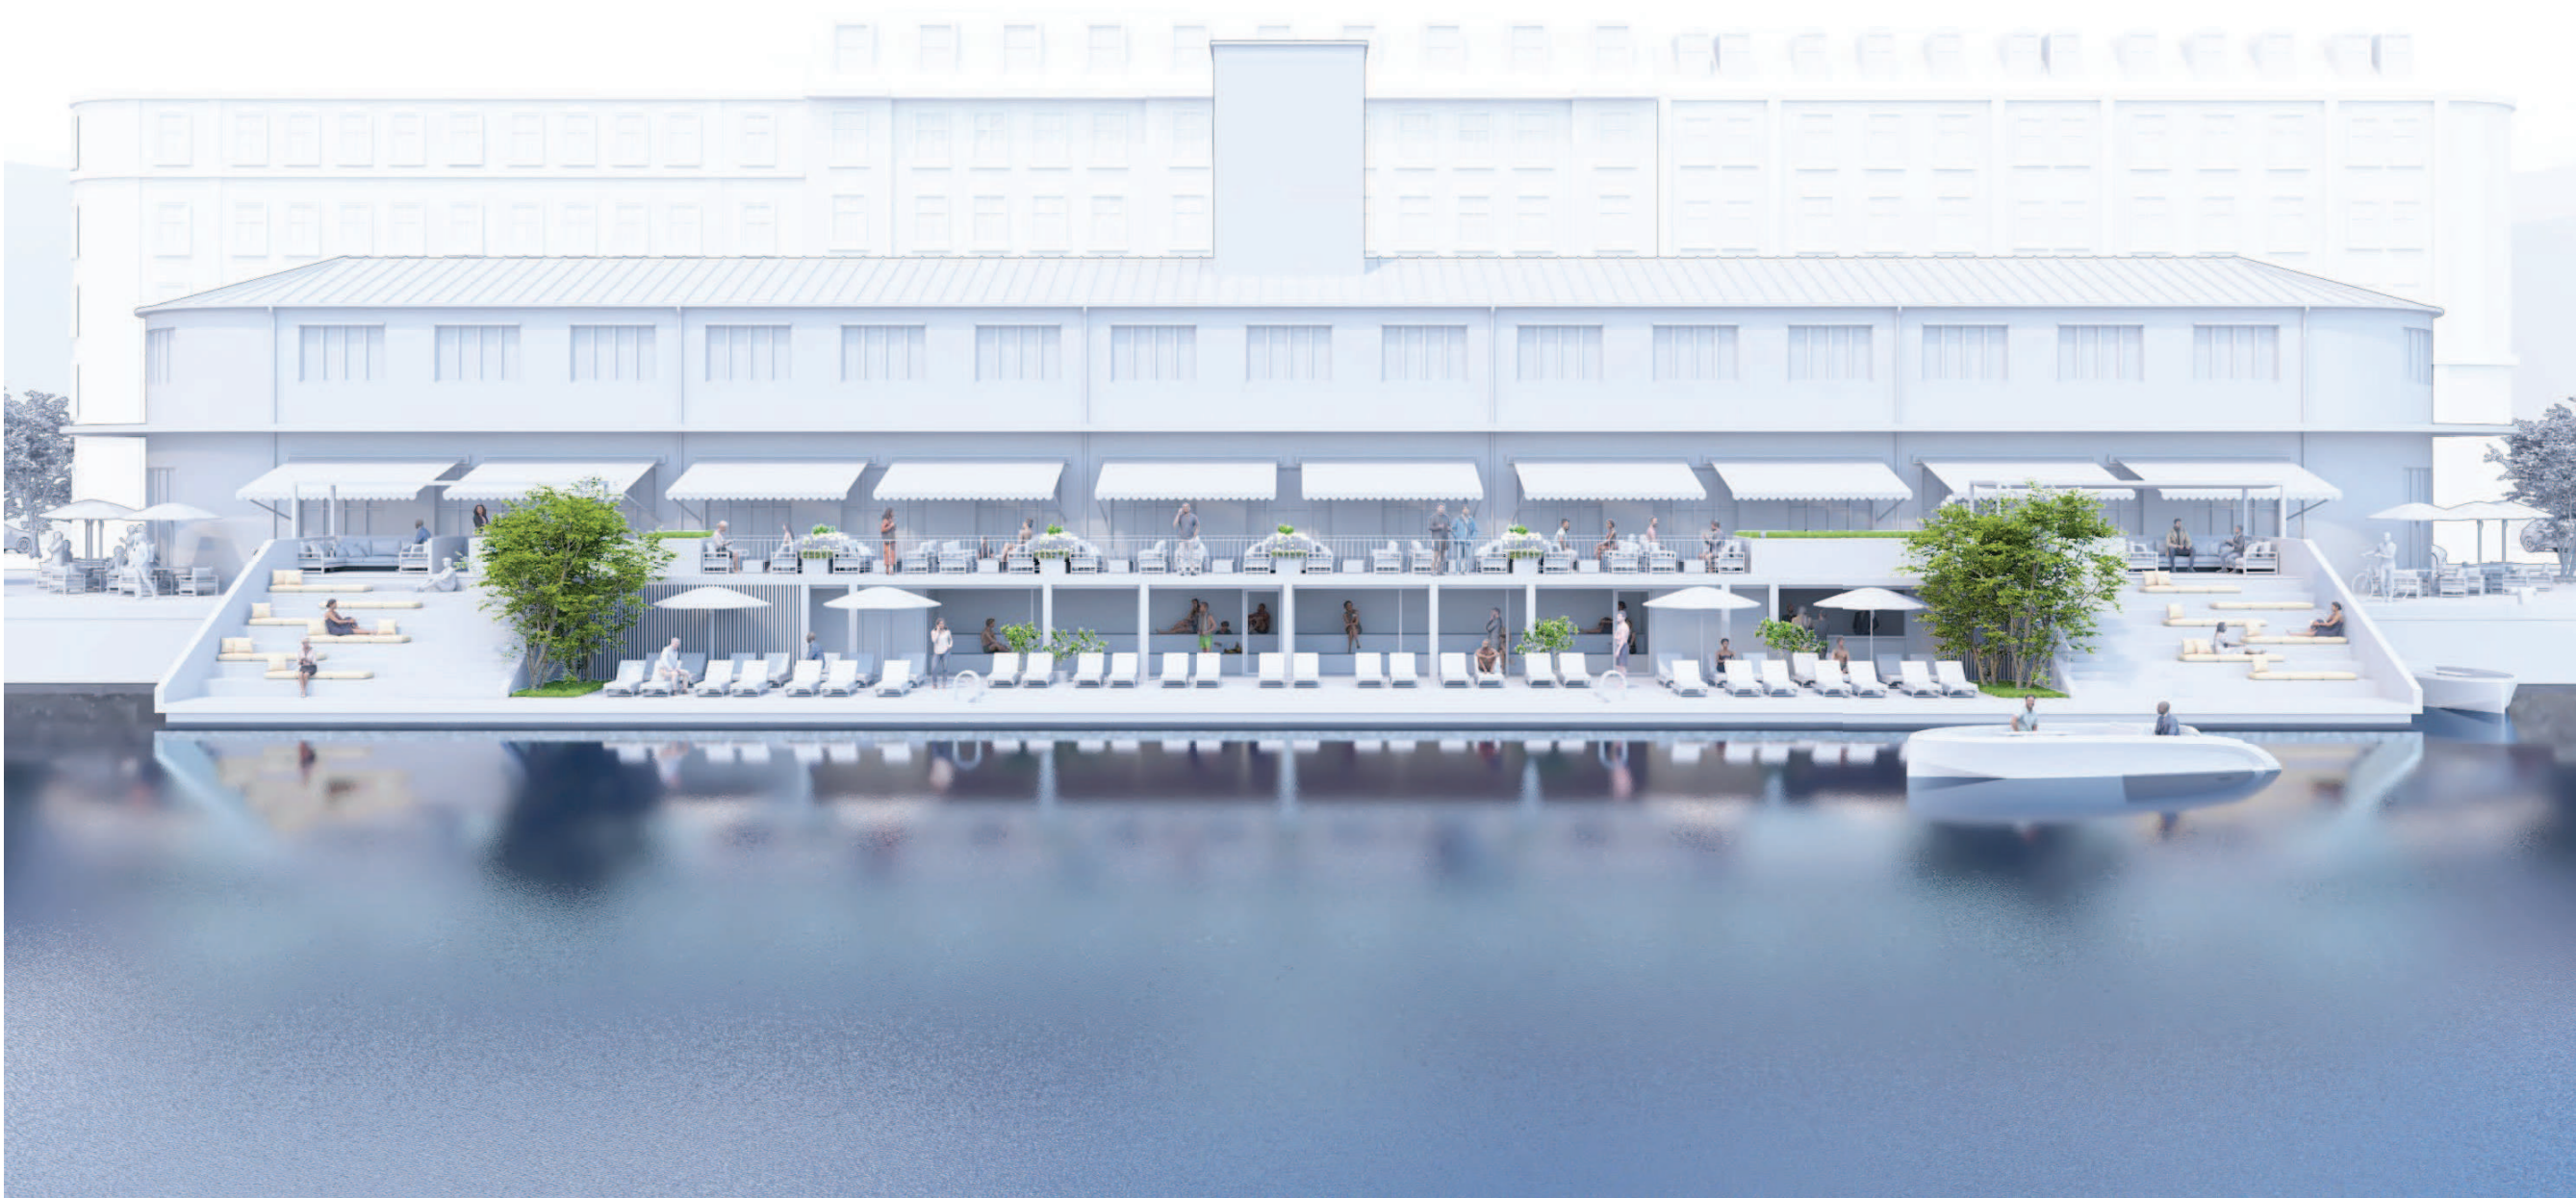

18 september 2024

Page 16

SOHO floating terrace
Concept Design

Revised Proposal
Visualisation - from water



Ved Slusen 34,
2300 København S
Denmark

hello@mast.dk
+45 9111 5137
www.mast.dk
@mast_denmark





18 september 2024

Page 19

SOHO floating terrace
Concept Design

Revised Proposal
Visualisation of upper
deck - reduced pergola



Ved Slusen 34,
2300 København S
Denmark

hello@mast.dk
+45 9111 5137
www.mast.dk
@mast_denmark



SOHO HOUSE

MAST