



NY ADELGADE 5

13.09.2018



05. november 2019


NY ADELGADE - 1:400



**MANGOR  
& NAGEL**  
ARKITEKTER



05. november 2019

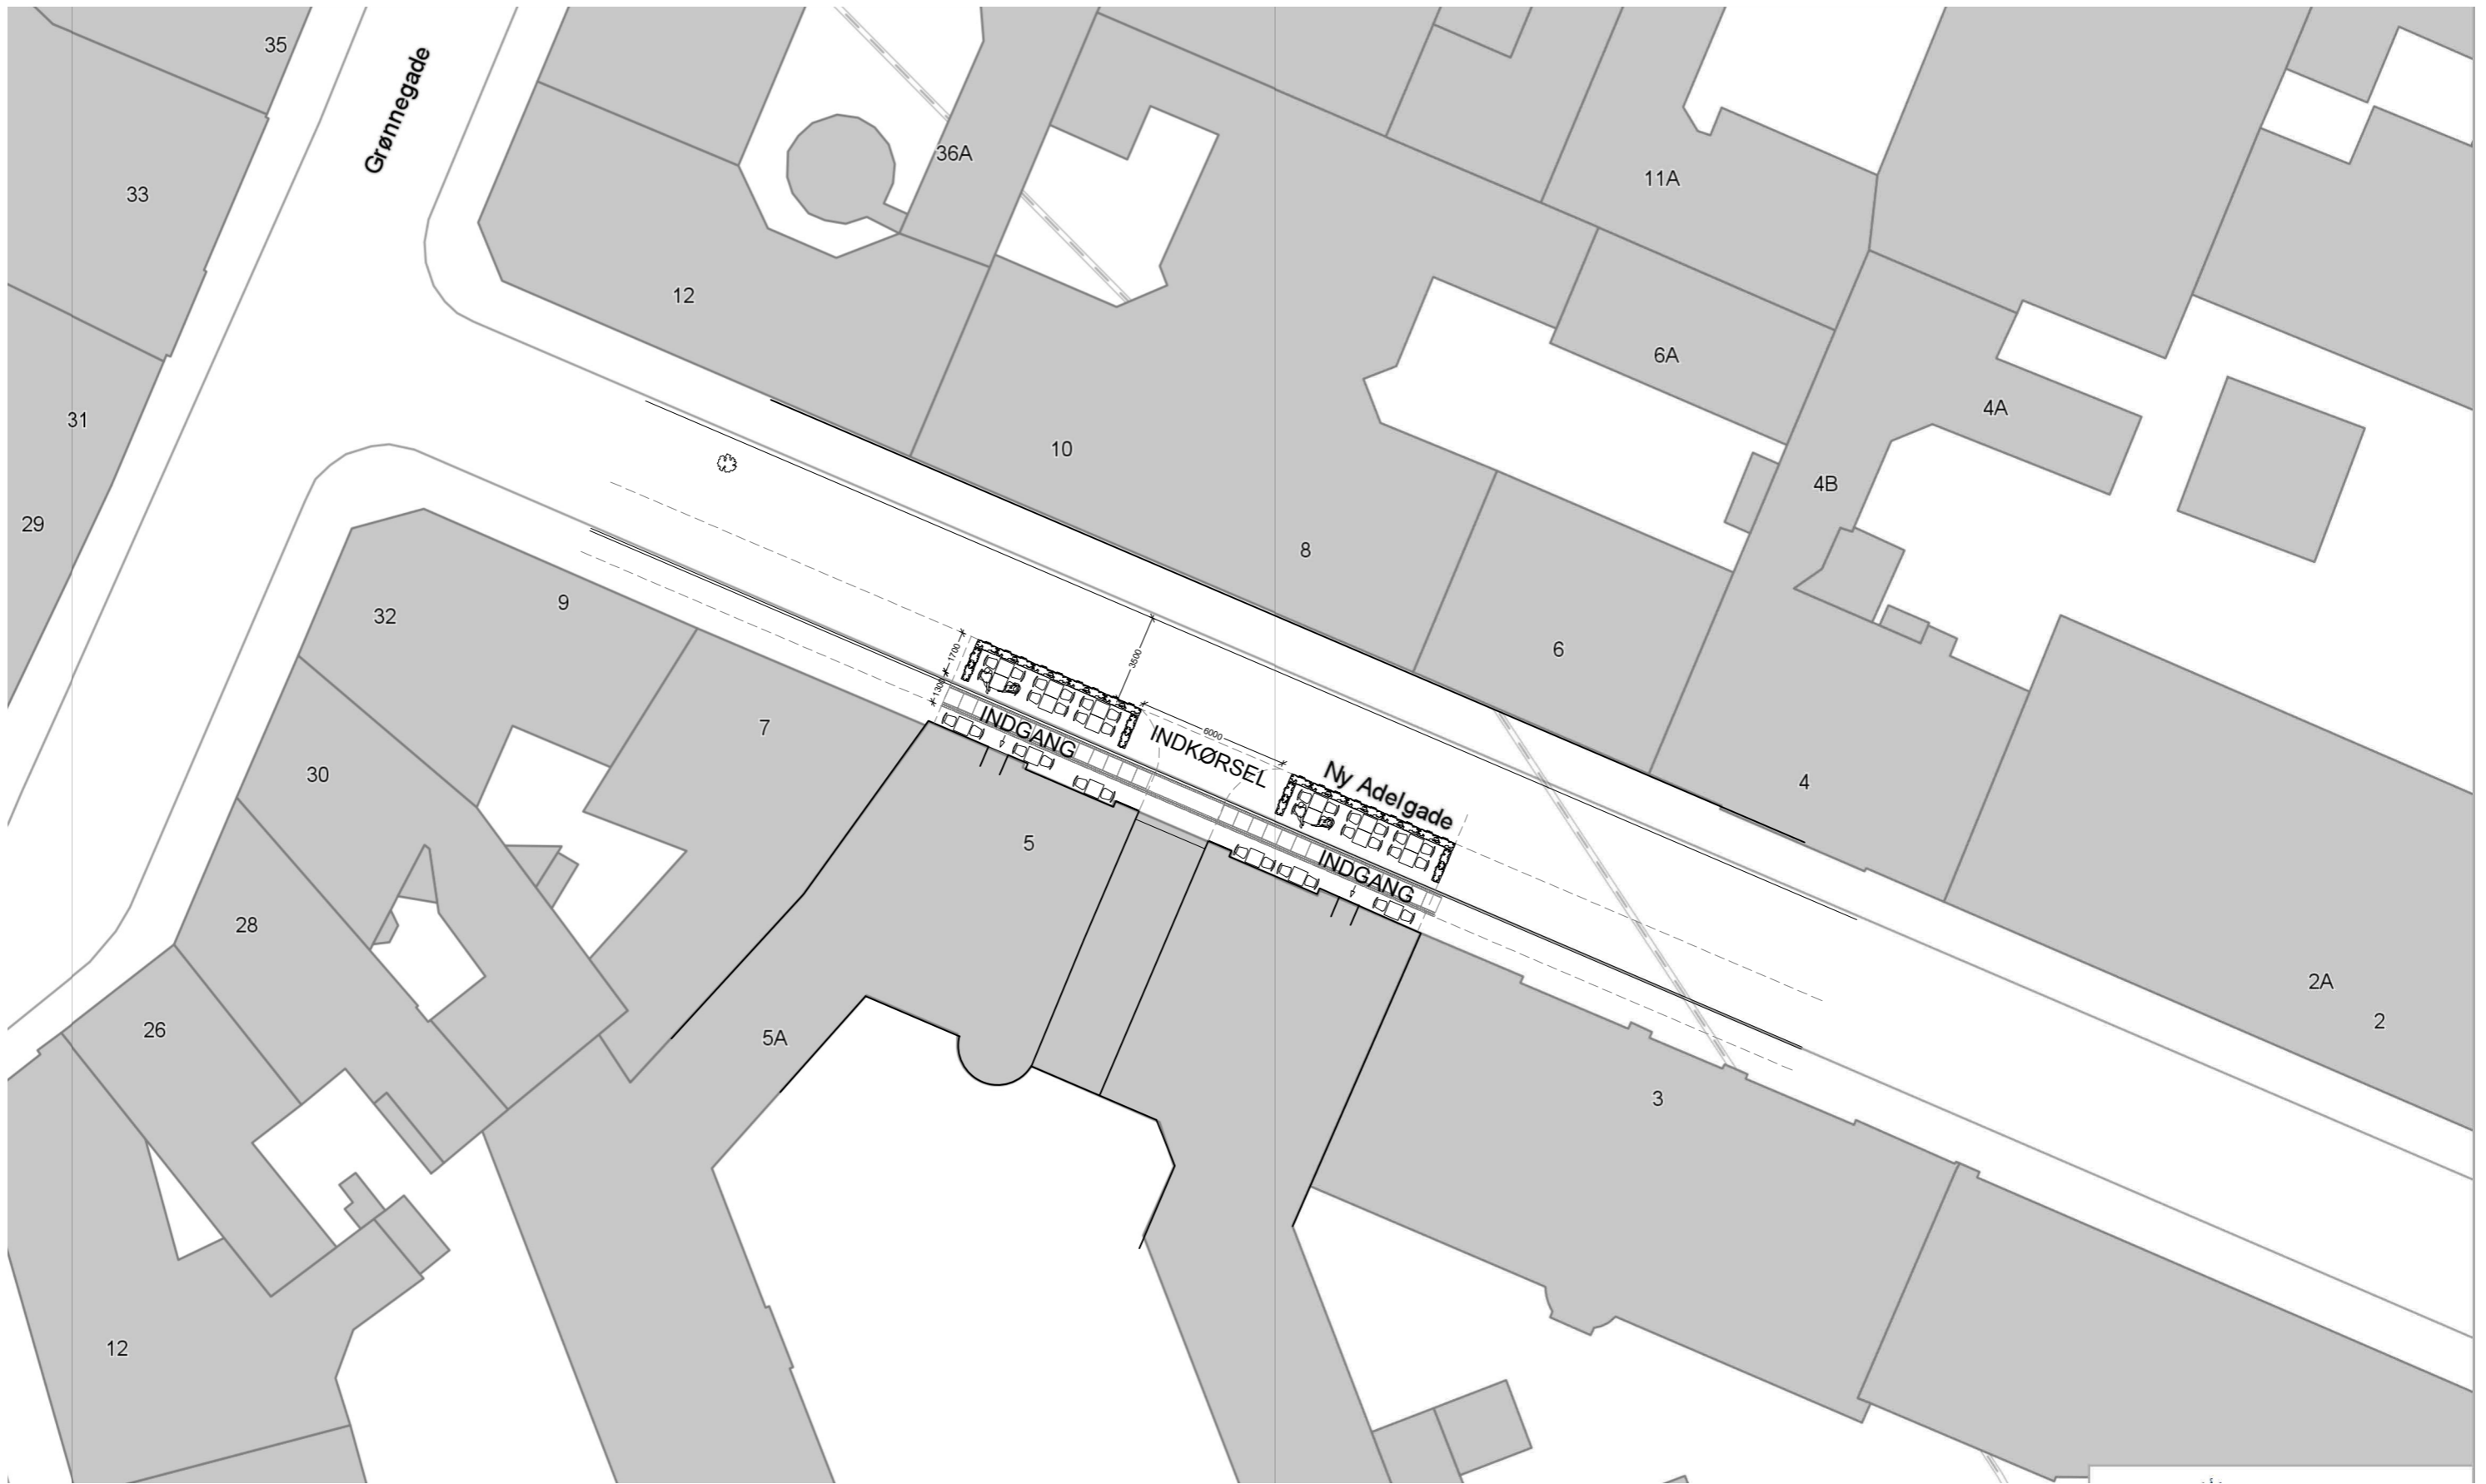

MODSTÅENDE FORTORV

3500

6000

NY ADELGADE

1700  
1300

INDKØRSEL

INDGANG

INDGANG

