


GLAECIER I HAVNEGADE




Tegningsmateriale

Situationsplan af fremtidige forhold

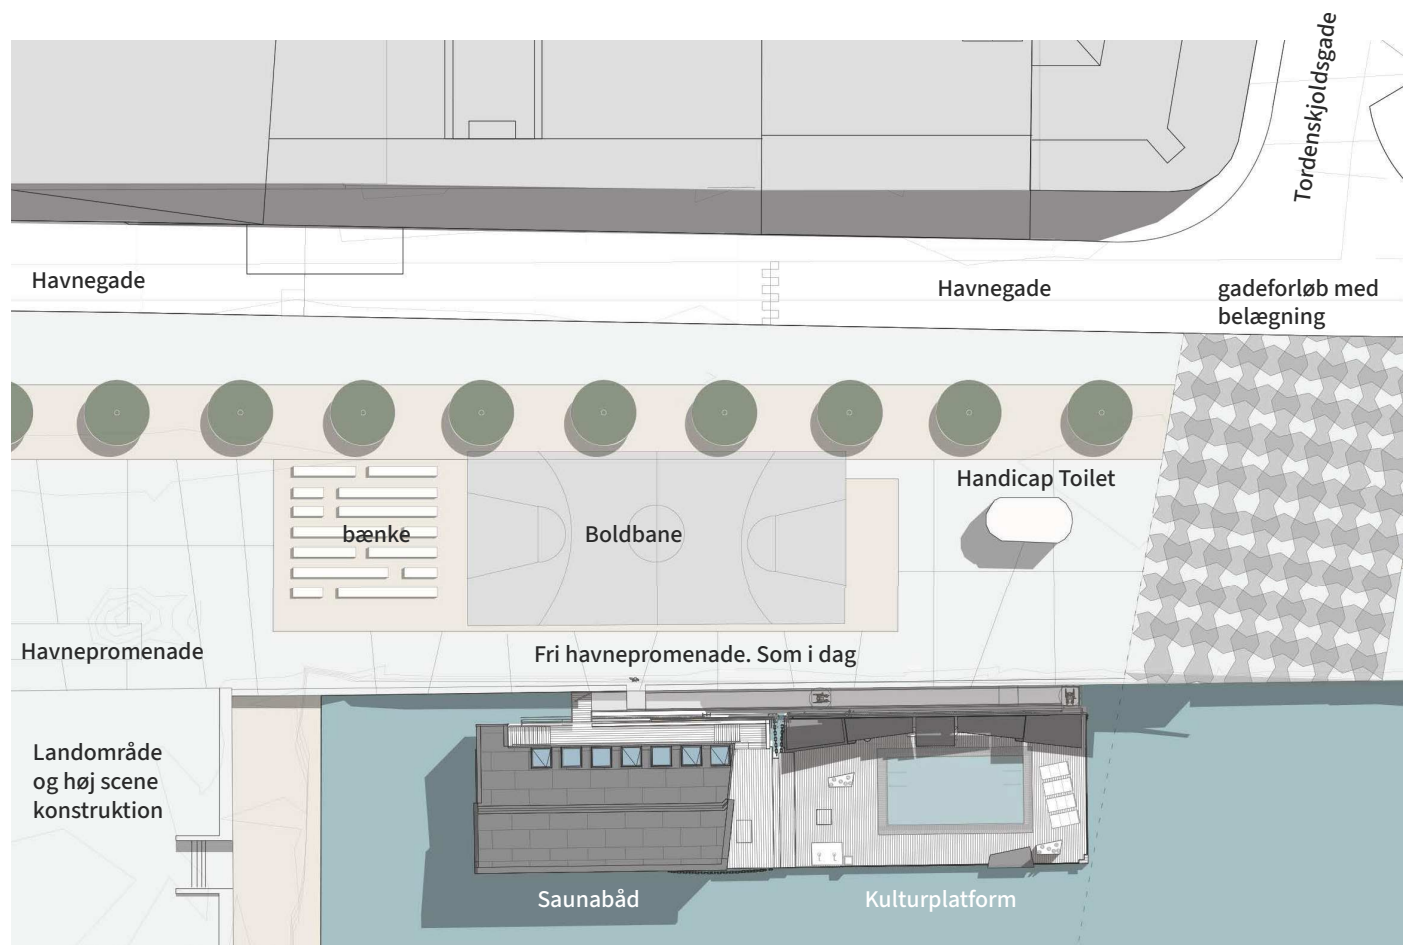


Situationsplan 1:500

Anlægget ligger bag boldbanen i Havnegade

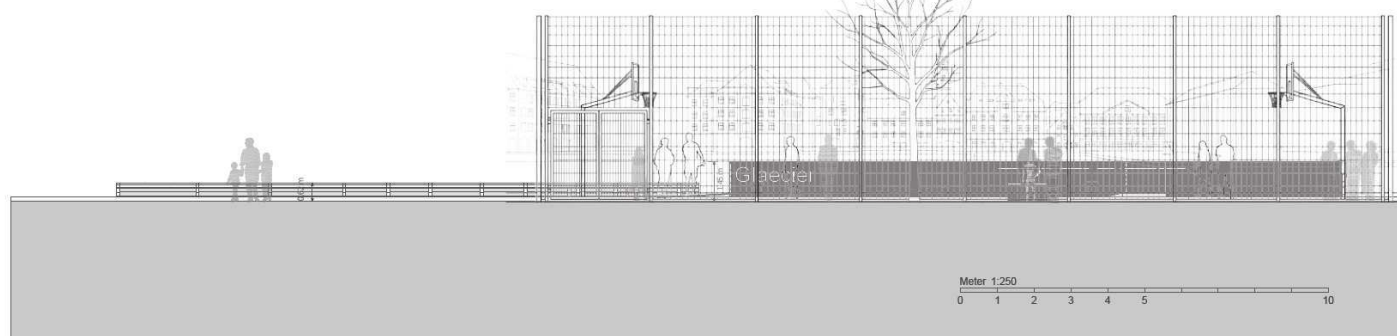



Nord facade 1:250

Facadetegning af fremtidige forhold

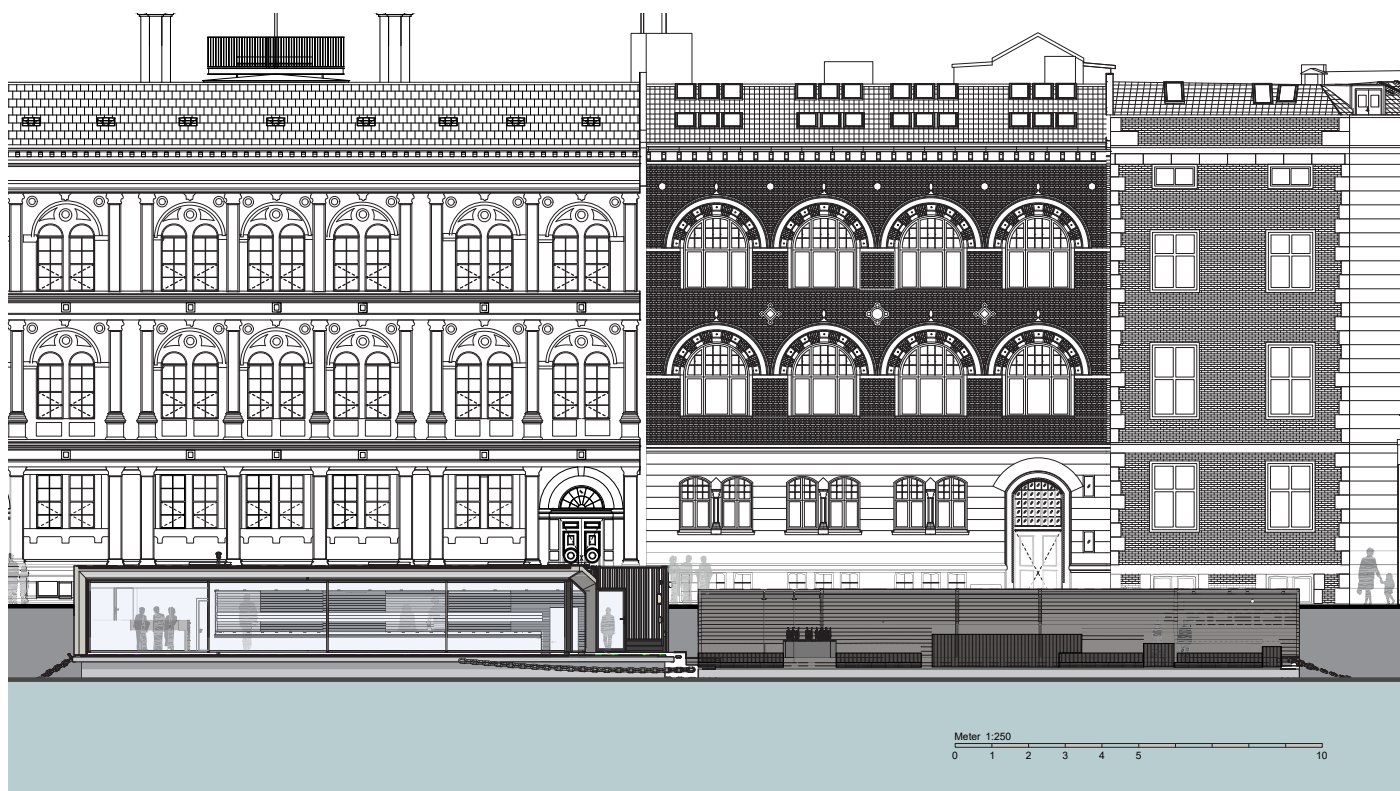


Syd facade 1:250

Snittegning af adgangsforhold ved badeanlægget (landgangsbro / ankomstbro)

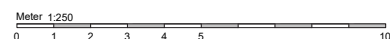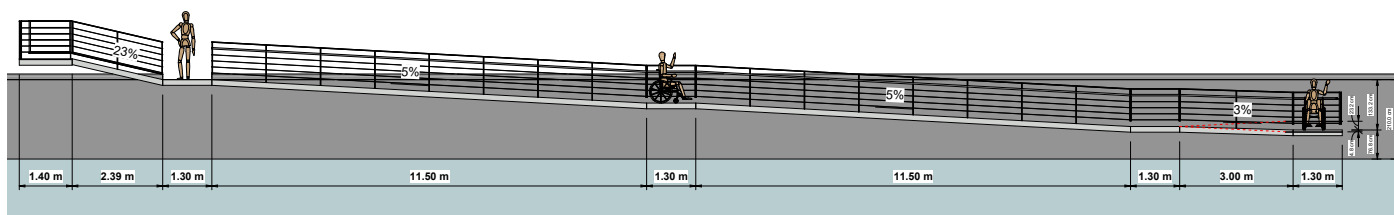

Plantegning af adgangsforhold ved badeanlægget

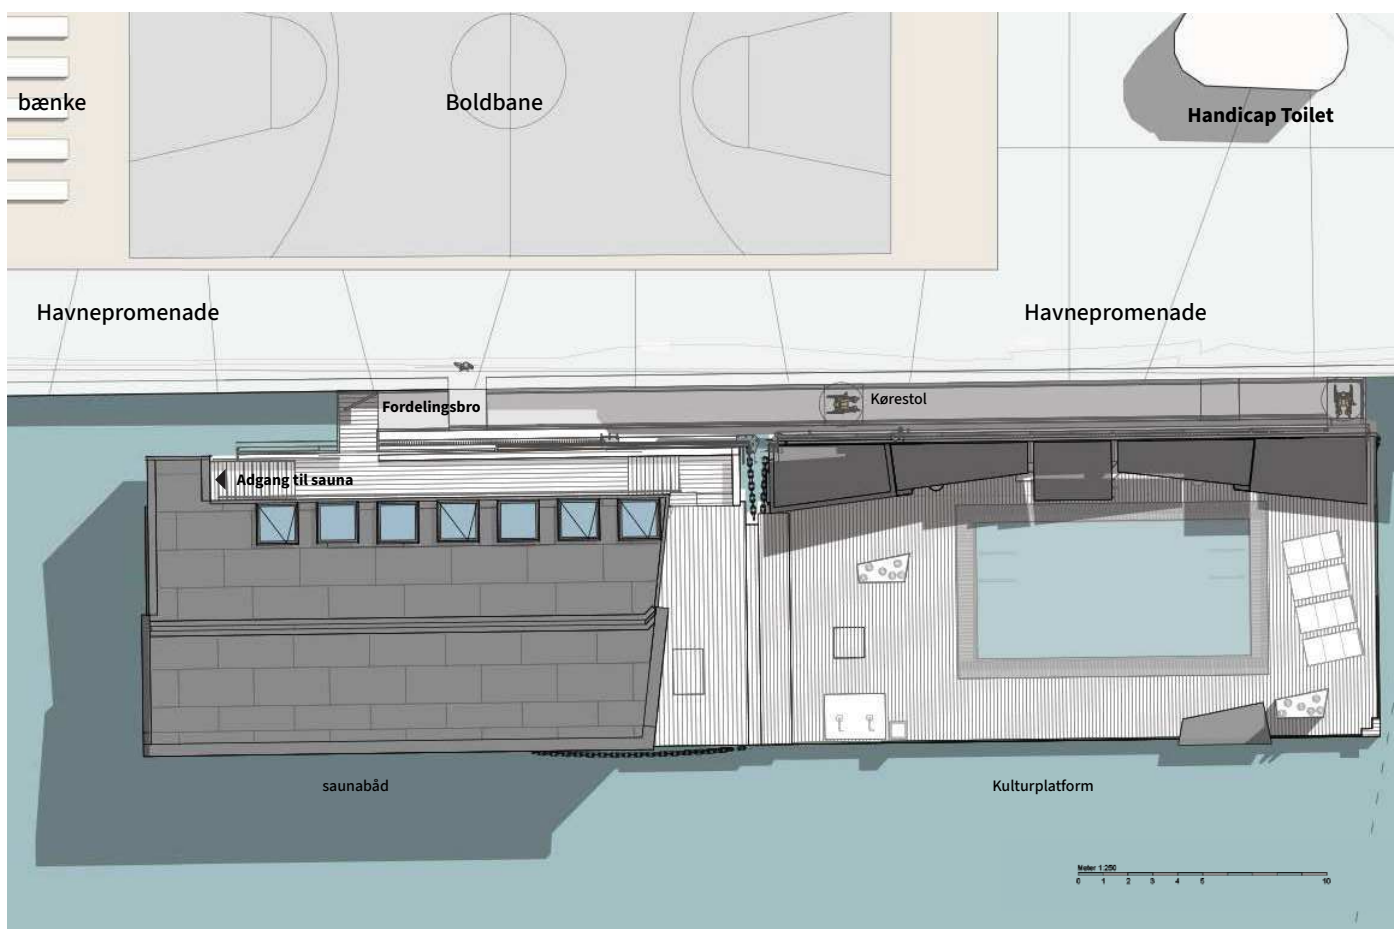

Snittegning af adgangsforhold ved badeanlægget

The drawing illustrates the entrance to a swimming pool, showing the relationship between the land level, the pool deck, and the pool water. Key dimensions include:

- Platform height: 274.9 cm
- Ramp height: 209.8 cm
- Ramp width: 1.00 m
- Ramp slope: 1.16 m
- Ramp width at bottom: 0.80 m
- Pool deck width: 0.60 m
- Pool deck height: 1.70 m
- Pool deck width at bottom: 0.45 m
- Pool deck height at bottom: 0.45 m
- Pool deck width at bottom: 0.45 m
- Pool deck height at bottom: 2.27 m

A small inset drawing in the top right corner shows a plan view of the pool area, indicating the location of the entrance.

Tværsnit ved sauna