




3D View 1

Skitsering
Projekt
Kulturhuset NV
Dortheavej 61- 63

Emne
Perspektiv

LOGIK & CO.


Format A3
Sag: xxx
Tegn. MH
Kontrol BJ
Dato 08.10.19
Skala

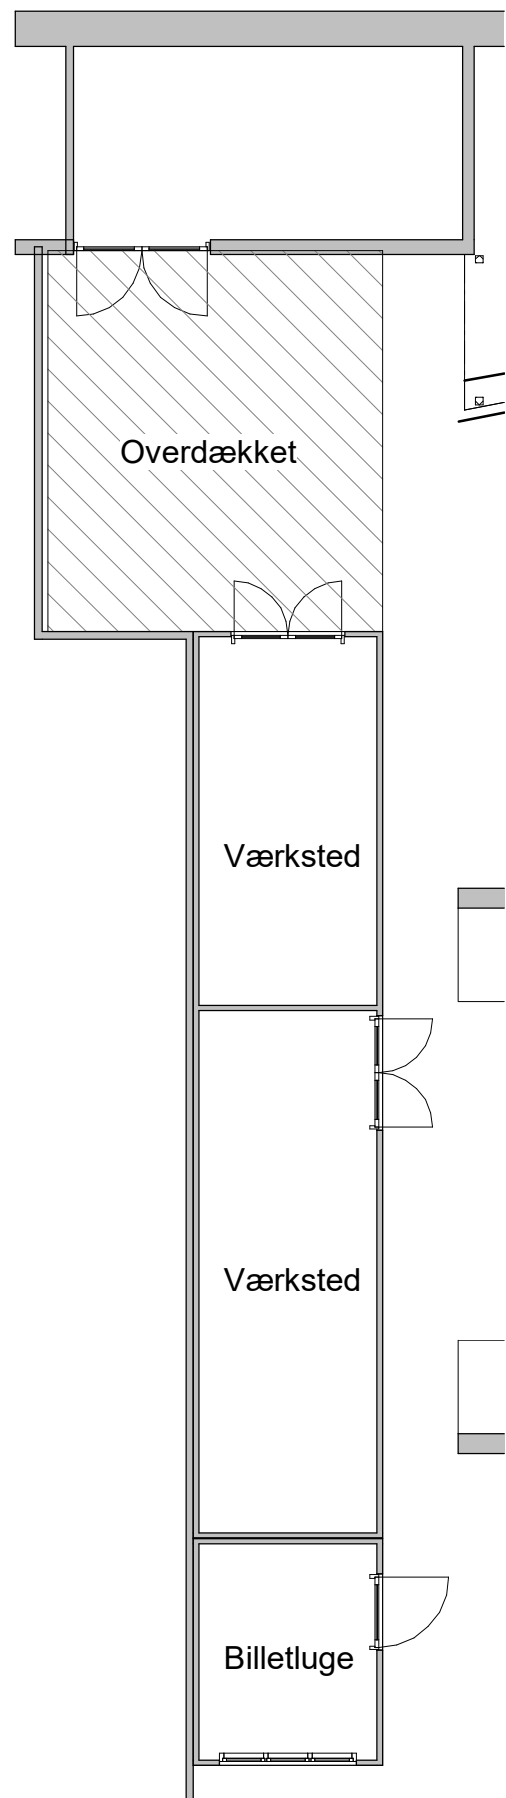

Terrænplan
1 : 100



OK Container 1.sal
1 : 100

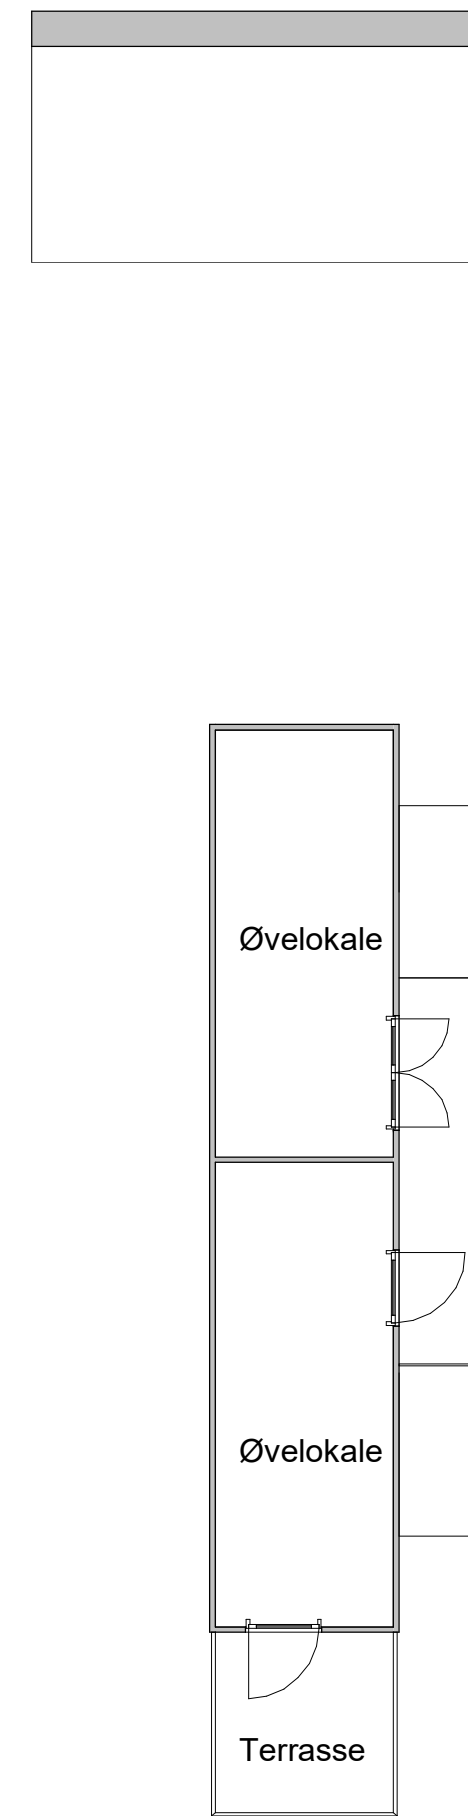


OK Container 2.sal
1 : 100

Skitsering
Projekt
Kulturhuset NV
Dortheavej 61- 63

Emne
Planer

Format A3
Sag: xxx
Tegn. MH
Kontrol BJ
Dato 08.10.19
Skala 1 : 100

LOGIK & CO.

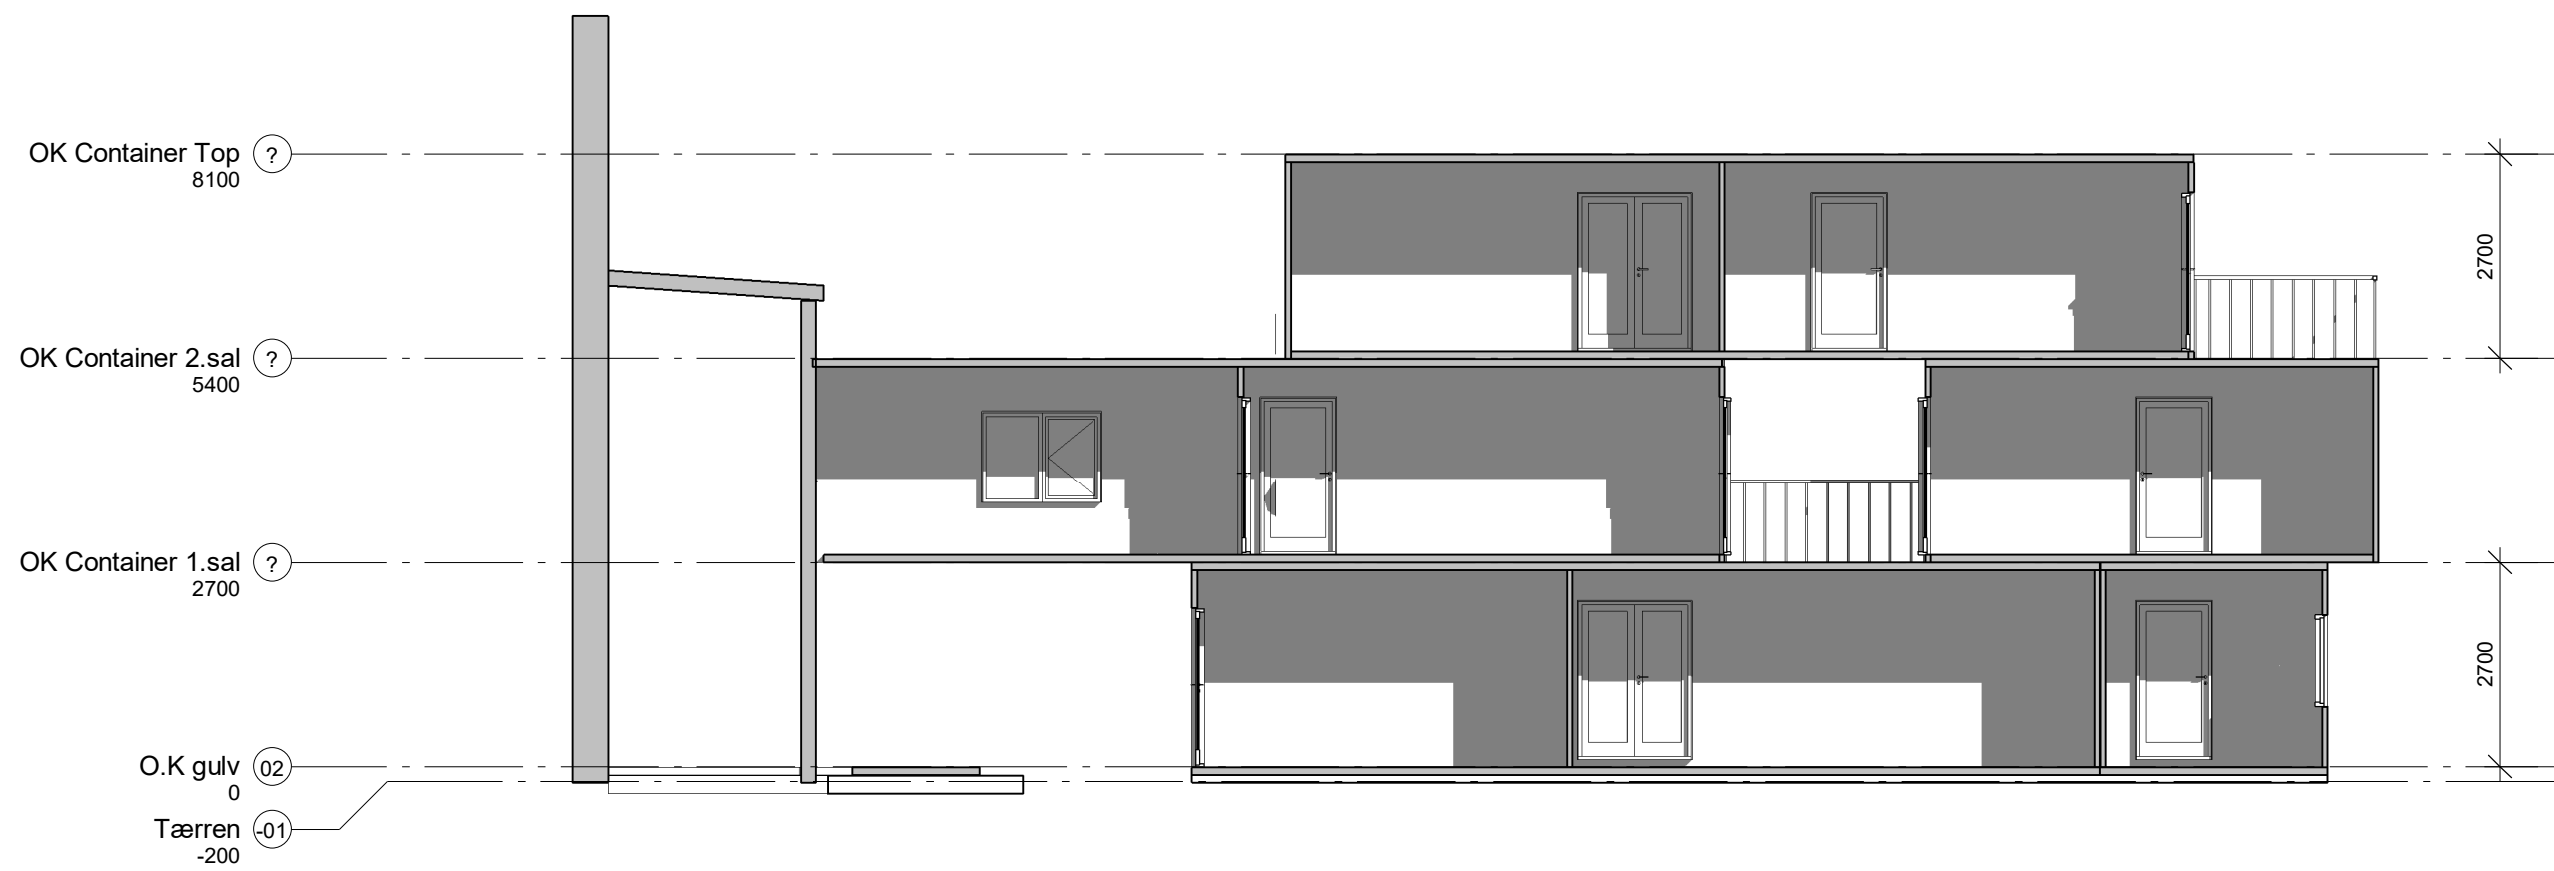


Section 1
1 : 100

Skitsering
Projekt
Kulturhuset NV
Dortheavej 61- 63
Emne
Snit

Format	A3
Sag:	xxx
Tegn.	MH
Kontrol	BJ
Dato	08.10.19
Skala	1 : 100


LOGIK & CO.

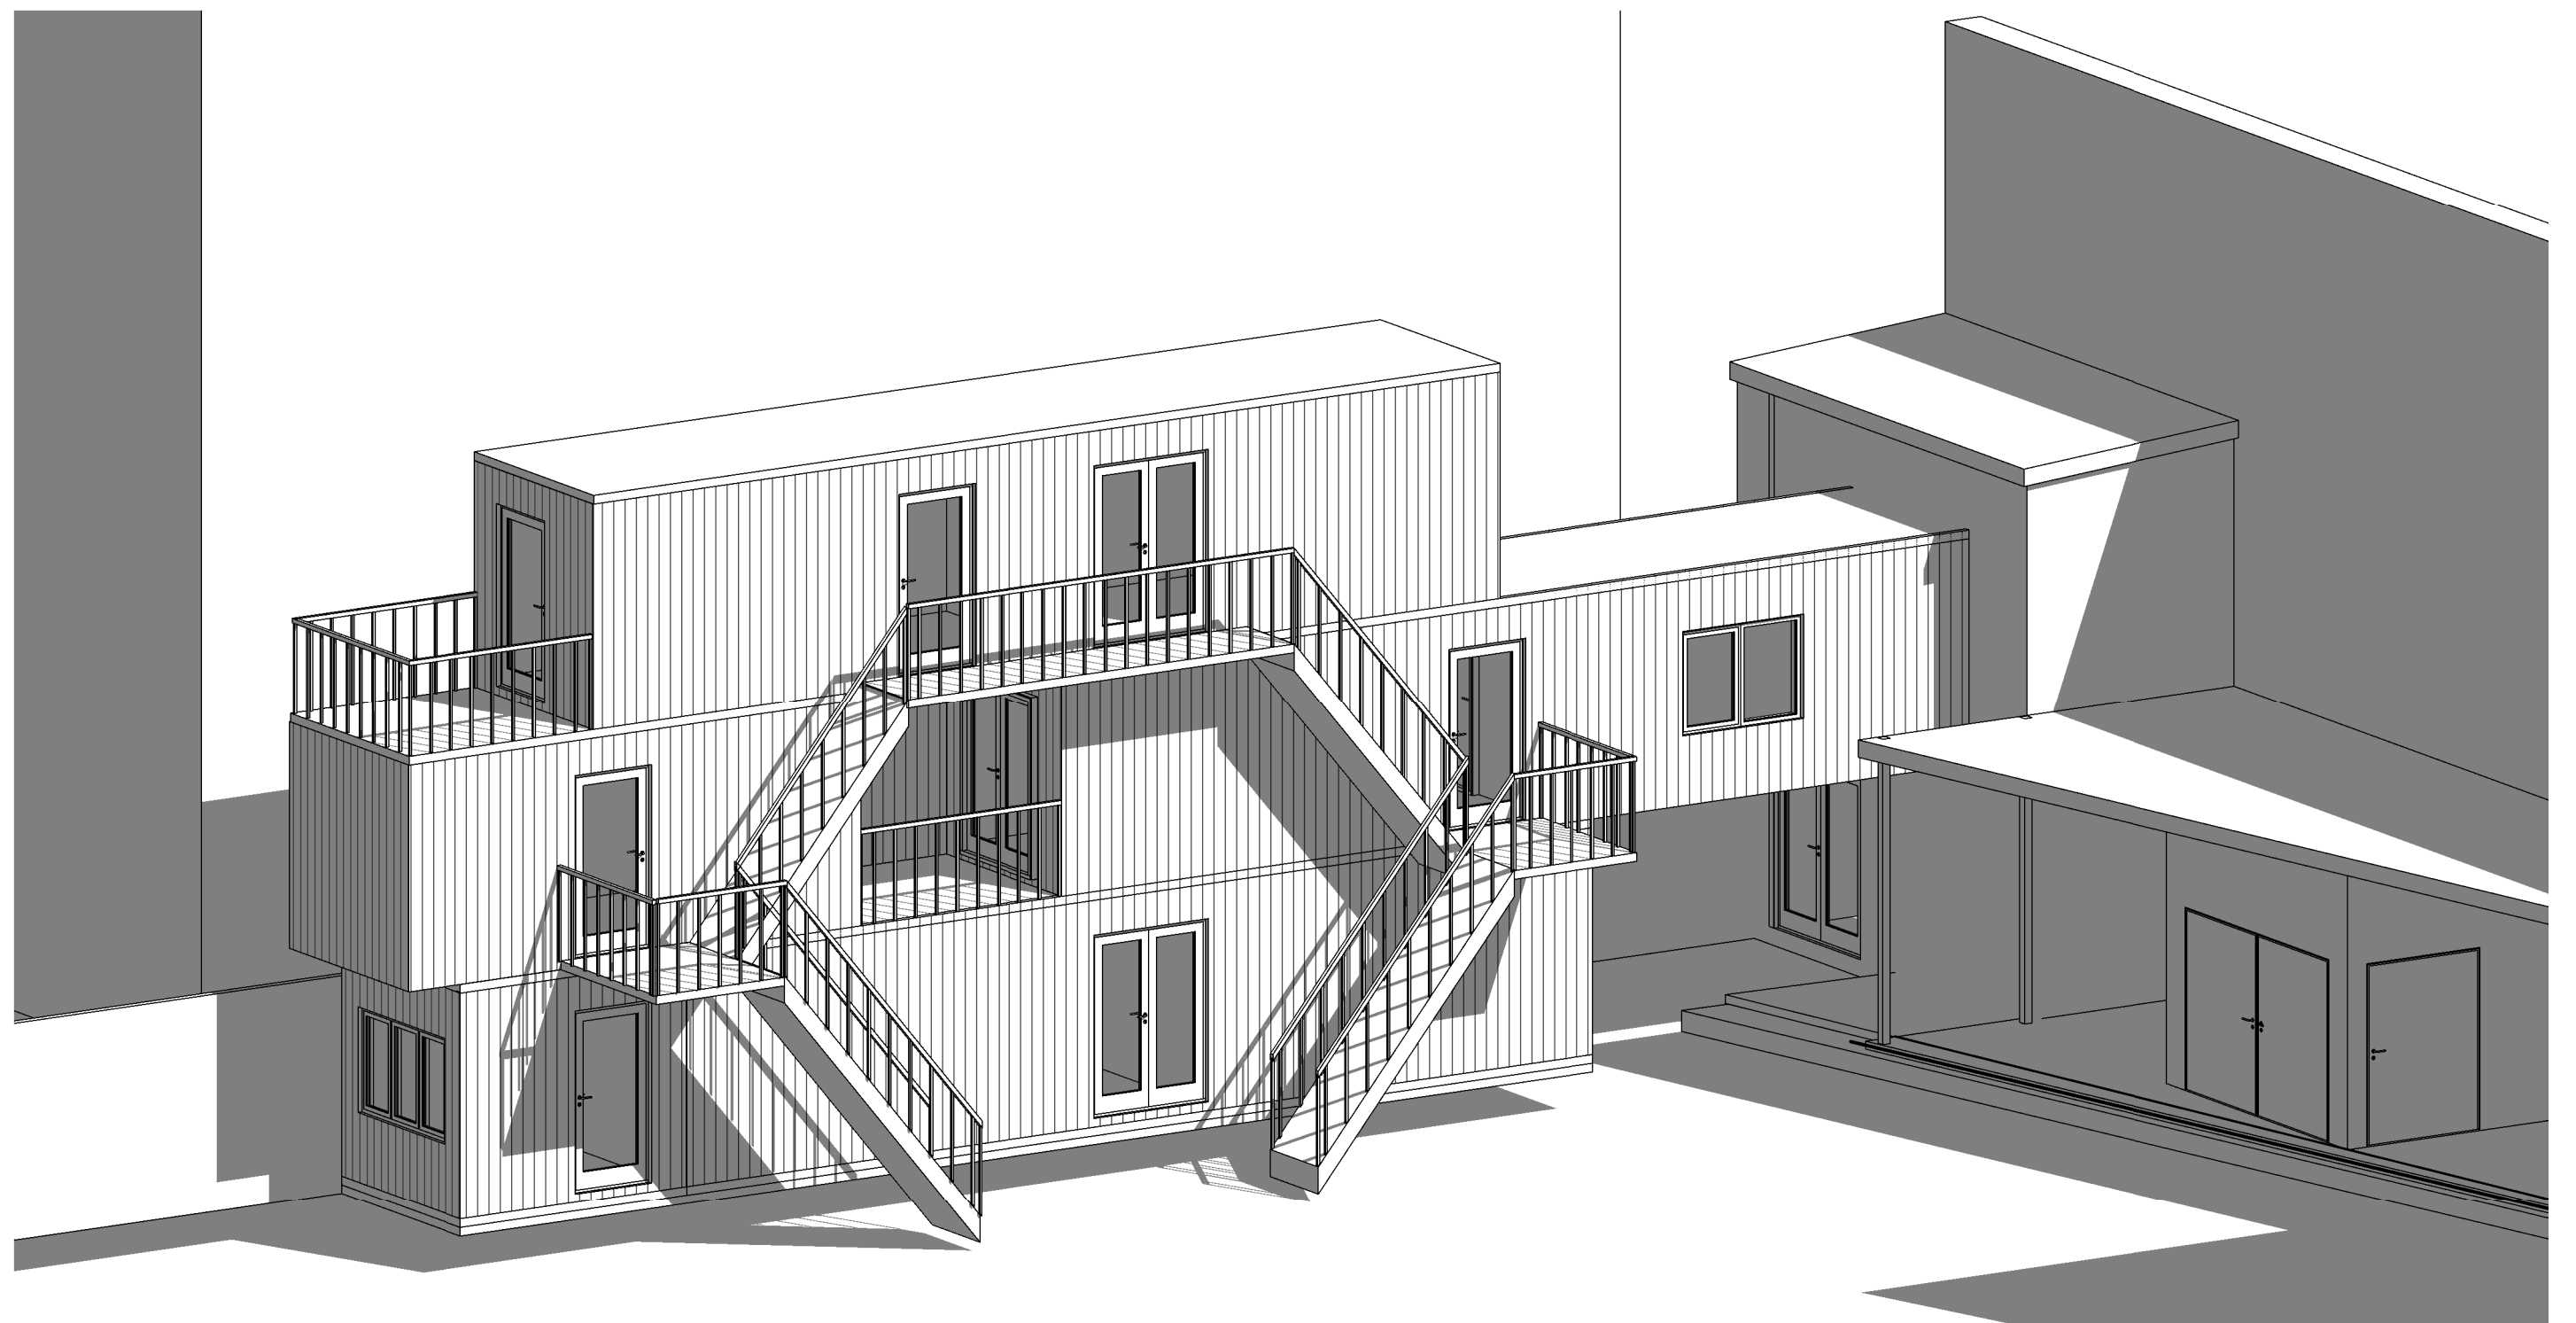

LOGIK & CO.

Skitsering
Projekt
Kulturhuset NV
Dortheavej 61- 63
Emne
3D_1

Format A3
Sag: xxx
Tegn. MH
Kontrol BJ
Dato 08.10.19
Skala

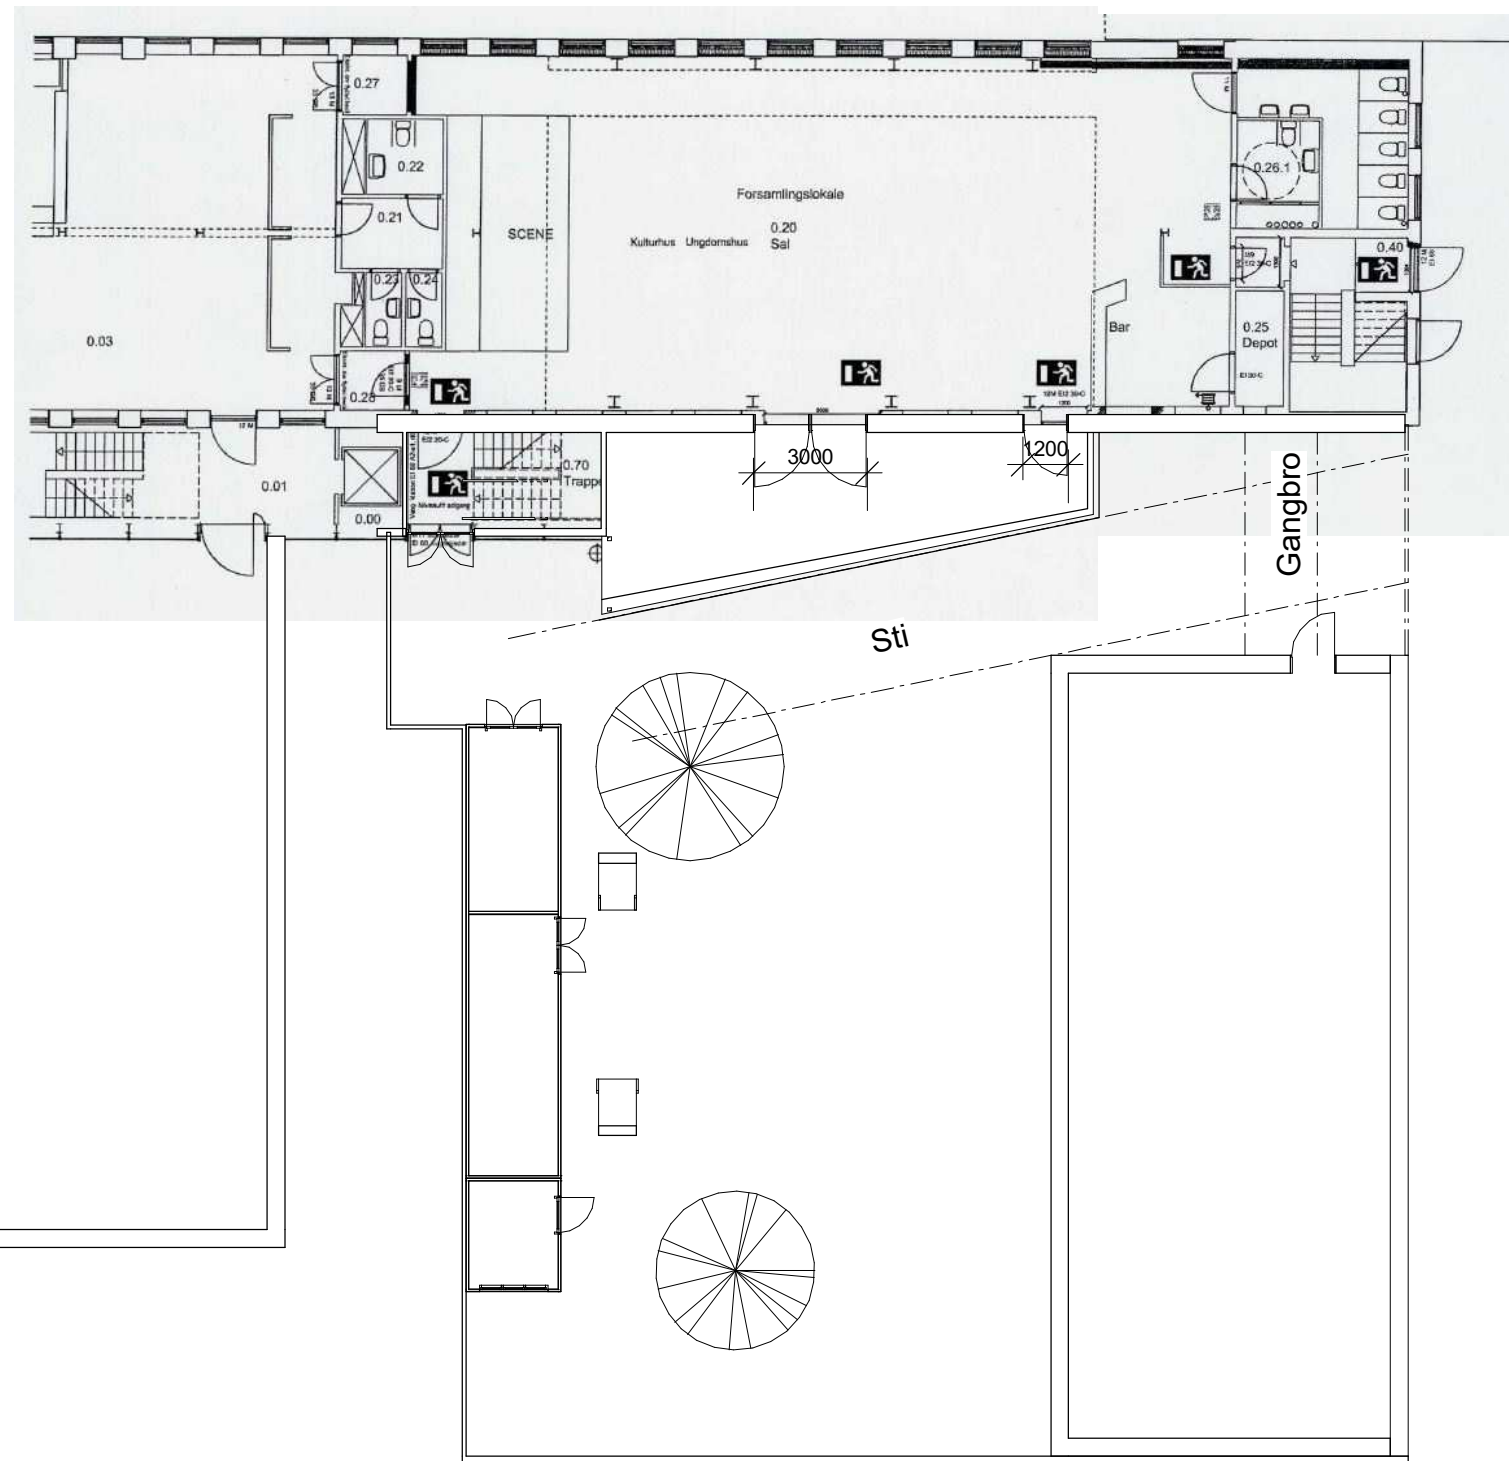

Fremt situationsplan
1 : 200

Skitsering
Projekt
Kulturhuset NV
Dortheavej 61- 63
Emne
Fremt_Situationsplan

LOGIK & CO.

Format xxx
Sag: Author
Tegn. Checker
Kontrol 10/08/19
Dato 1 : 200
Skala



Luffoto
1 : 200

Skitsering
Projekt
Kulturhuset NV
Dortheavej 61- 63

Emne
Luffoto

Format	A1
Sag:	xxx
Tegn.	MH
Kontrol	BJ
Dato	08.10.19
Skala	1 : 200

LOGIK & CO.