



SECTION G-G
SCALE 1 : 30

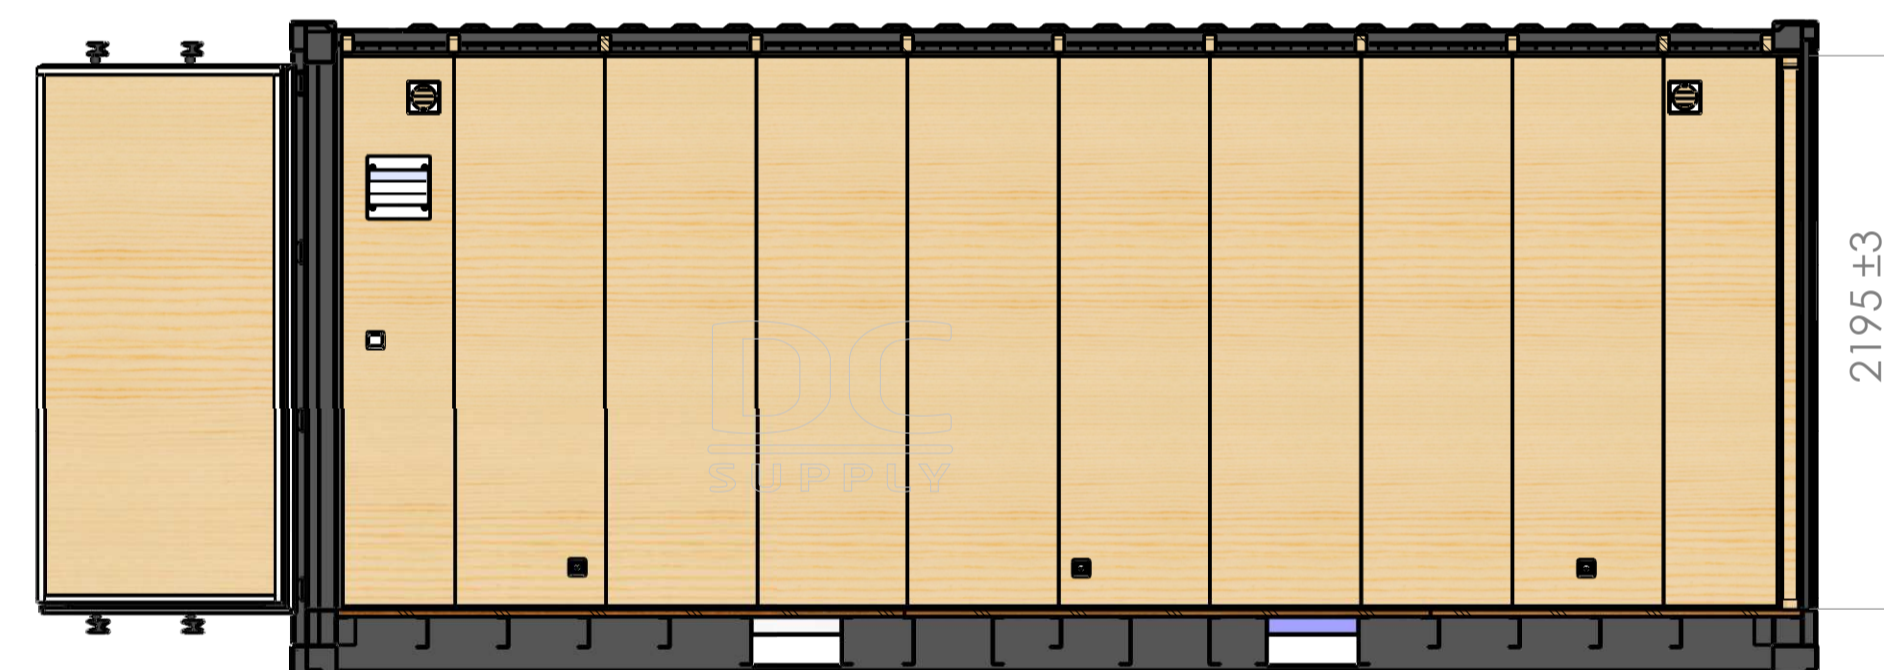

DC
SUPPLY

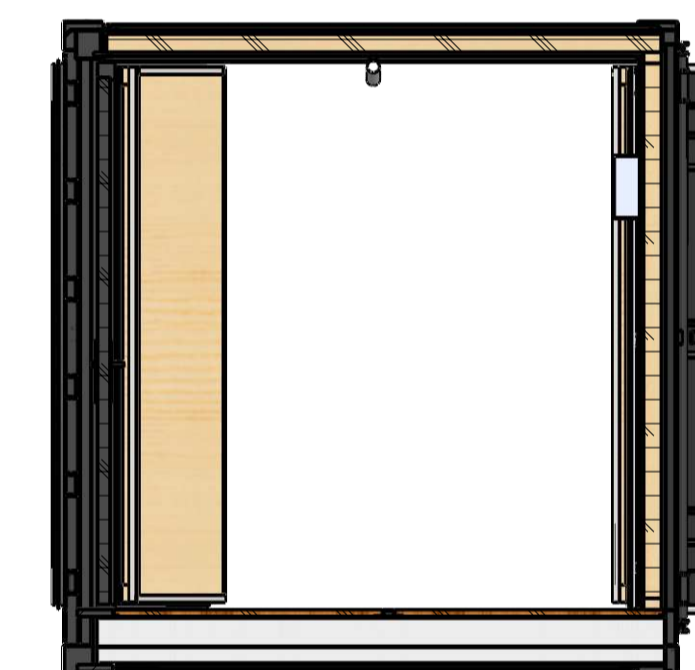


SECTION F-F
SCALE 1 : 30

SECTION C-C
SCALE 1 : 30

SECTION E-E
SCALE 1 : 30



Aludørk 3/5

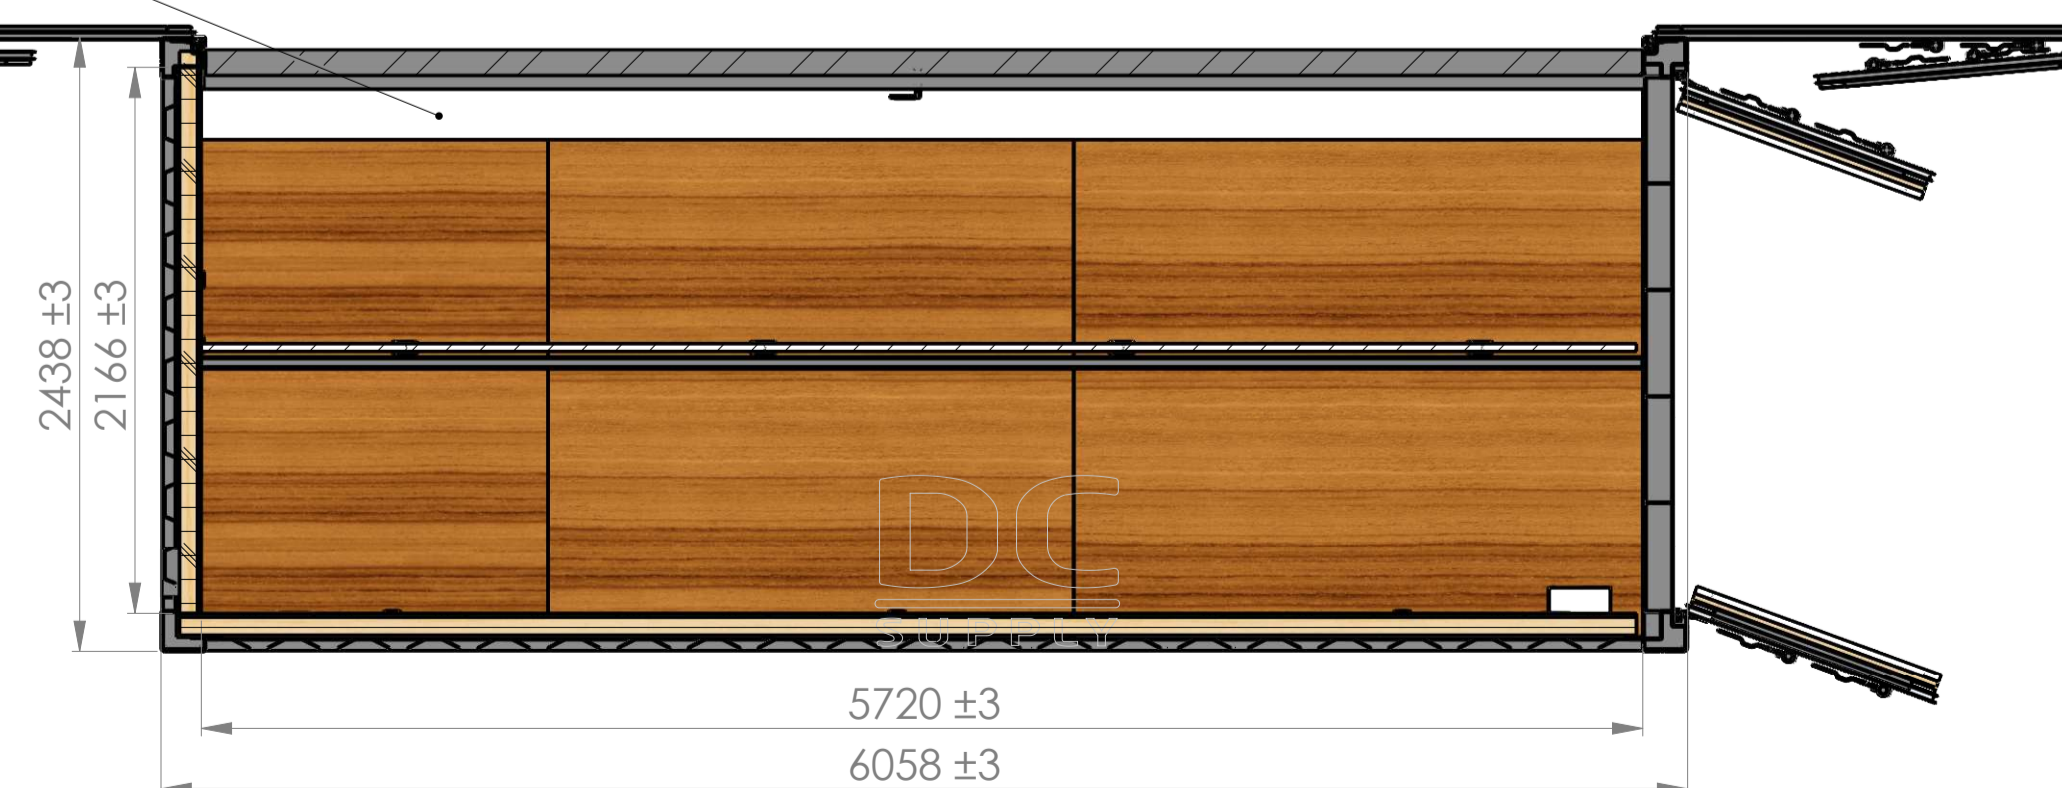

SECTION A-A
SCALE 1 : 30

Bygningsdele

Container 20ft sidedørscontainer sort.

Løft:
45x70 mm. reglar
70 mm. rockwool
15 mm. krydsfiner

Vægge:
45x70 mm. reglar
70 mm. rockwool
15 mm. krydsfiner

Gulv:
28 mm. krydsfiner (standard containergulv)

Løger (gavl):
15 mm. krydsfiner
Reglar 70x45 liggende
Rockwool 70 mm.
30x30x0,95 galvaniseret vinkel

Dørparti sort PVC

El:
32A 400V CEE indtag med videresløfning
Gruppetavle m. HPII og to stk. 10A grpper
Lyskinne i loft m. 4 stk. LED spots
4 stk. 230V udtag
1 stk. afbryder for loftlys

Warning

The contents of this document are subject to protection under the Danish Copyright Act, the Danish Marketing Practices Act, and the Danish Law on Business Secrets.
This document and the contents hereof, including but not limited to technical drawings, descriptions, procedures, models, and know-how, may only be used for purposes constituting the basis for the delivery and only subject to DC-Supply A/S's acceptance.
The information in this document may neither be referred to nor reproduced in full or in part outside the recipient's organization, and any form of distribution or disclosure of any contents hereof constitutes a gross violation of the Copyright Act, in particular.
On receipt of this document, the recipient accepts that any neglect of the above triggers an agreed penalty of 30% of the value of the offer underlying the document. Further, the right to claim damages and compensation pursuant to the general rules of Danish law is reserved.

| | | |
|---|---|---------------------|
| Mål ikke på tegningen, angivne mål er rethænde | Tegningsretighederne tilhører DC-Supply, og må ikke videregives til tredjemand | |
| Hvis andet ikke er angivet: Dimensioner er i mm Tolerancer i henhold til DS/ISO 2768-mk Linjer: Vinkel: Projektion: | DC-SUPPLY A/S Virkefelt 8 DK-9460 Nr. Sundby Denmark Phone: +45 70 23 13 80 Fax: +45 70 23 13 81 www.dc-supply.dk | |
| Kommentarer: | Klient: Københavns Kommune | Prod order nr: |
| Materiale: Finish: | Project: Standard 2064 sidedør | Project nr: 21-1007 |
| Navision vare nr.: | Titel: 20ft isoleret | |
| Dato: 16. november 2021 | Dwg nr: 21-1007-00 | Rev: A |
| Vægt: 3333,67 kg | Scale: 1:50 | Drawn: Nicolai S |
| | Appr'd: | Side 1 of 1 |