


Bilag 2

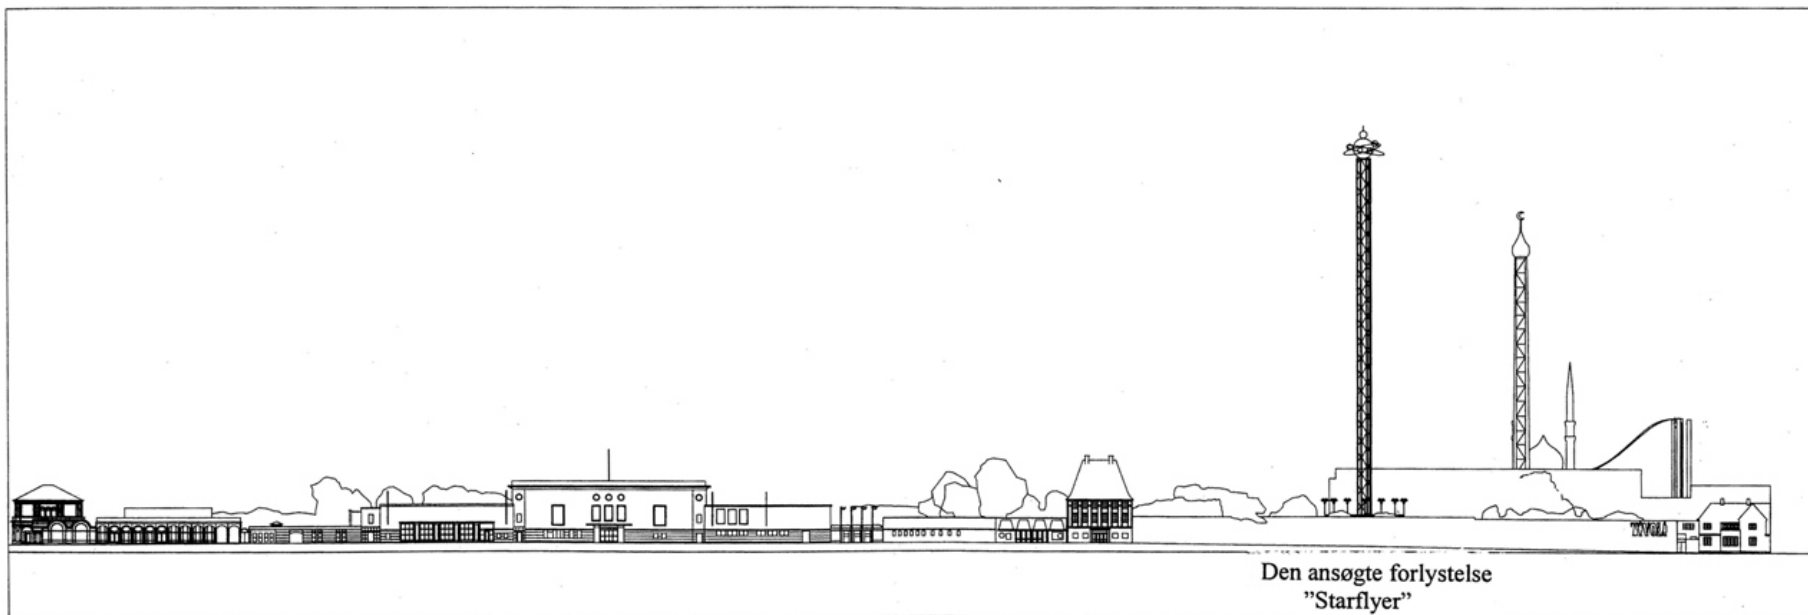

Opstalt mod Bernstoffgade