

1:50


**VIGERSLEV ALLÉ**

Valby

Snit A-A

**BILAG 6A**



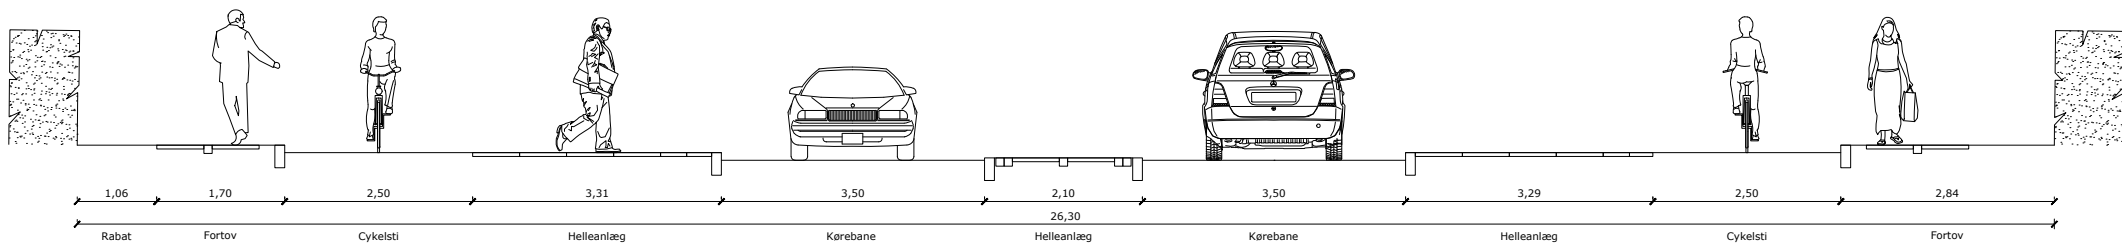

1:50


VIGERSLEV ALLÉ

Valby

Snit B-B

**BILAG 6B**



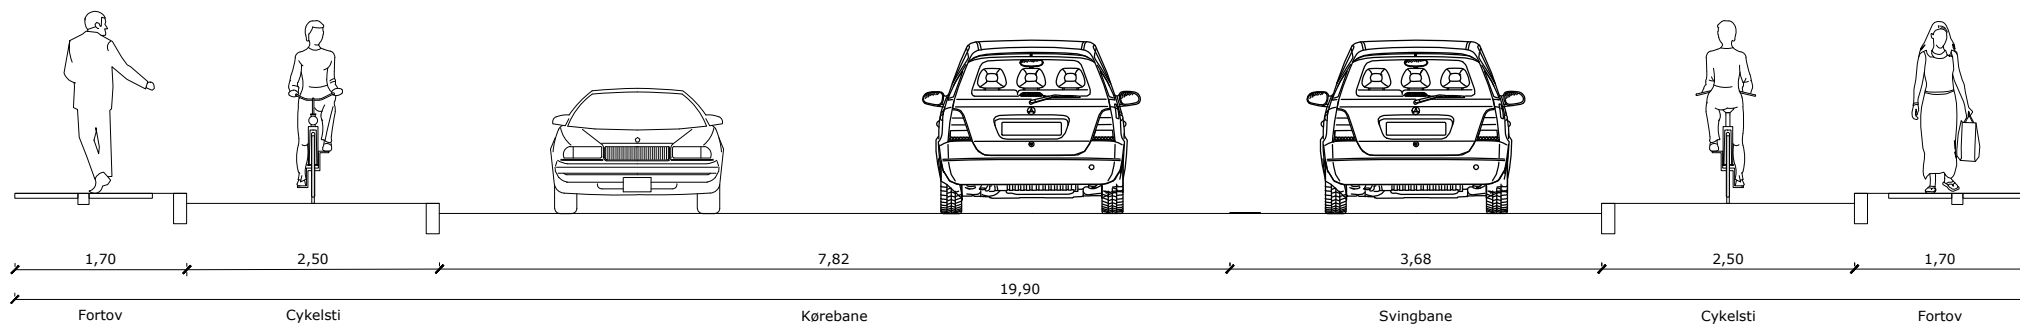

1:50

**VIGERSLEV ALLÉ**  
 Valby  
 Snit C-C  
**BILAG 6C**

