





SITUATIONSPLAN

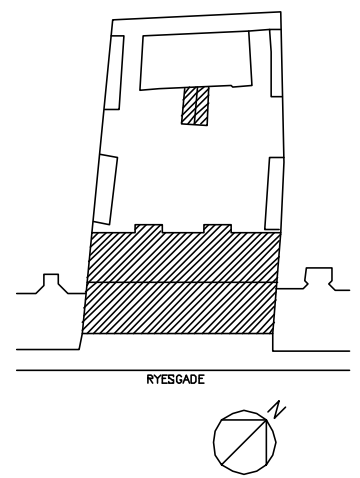

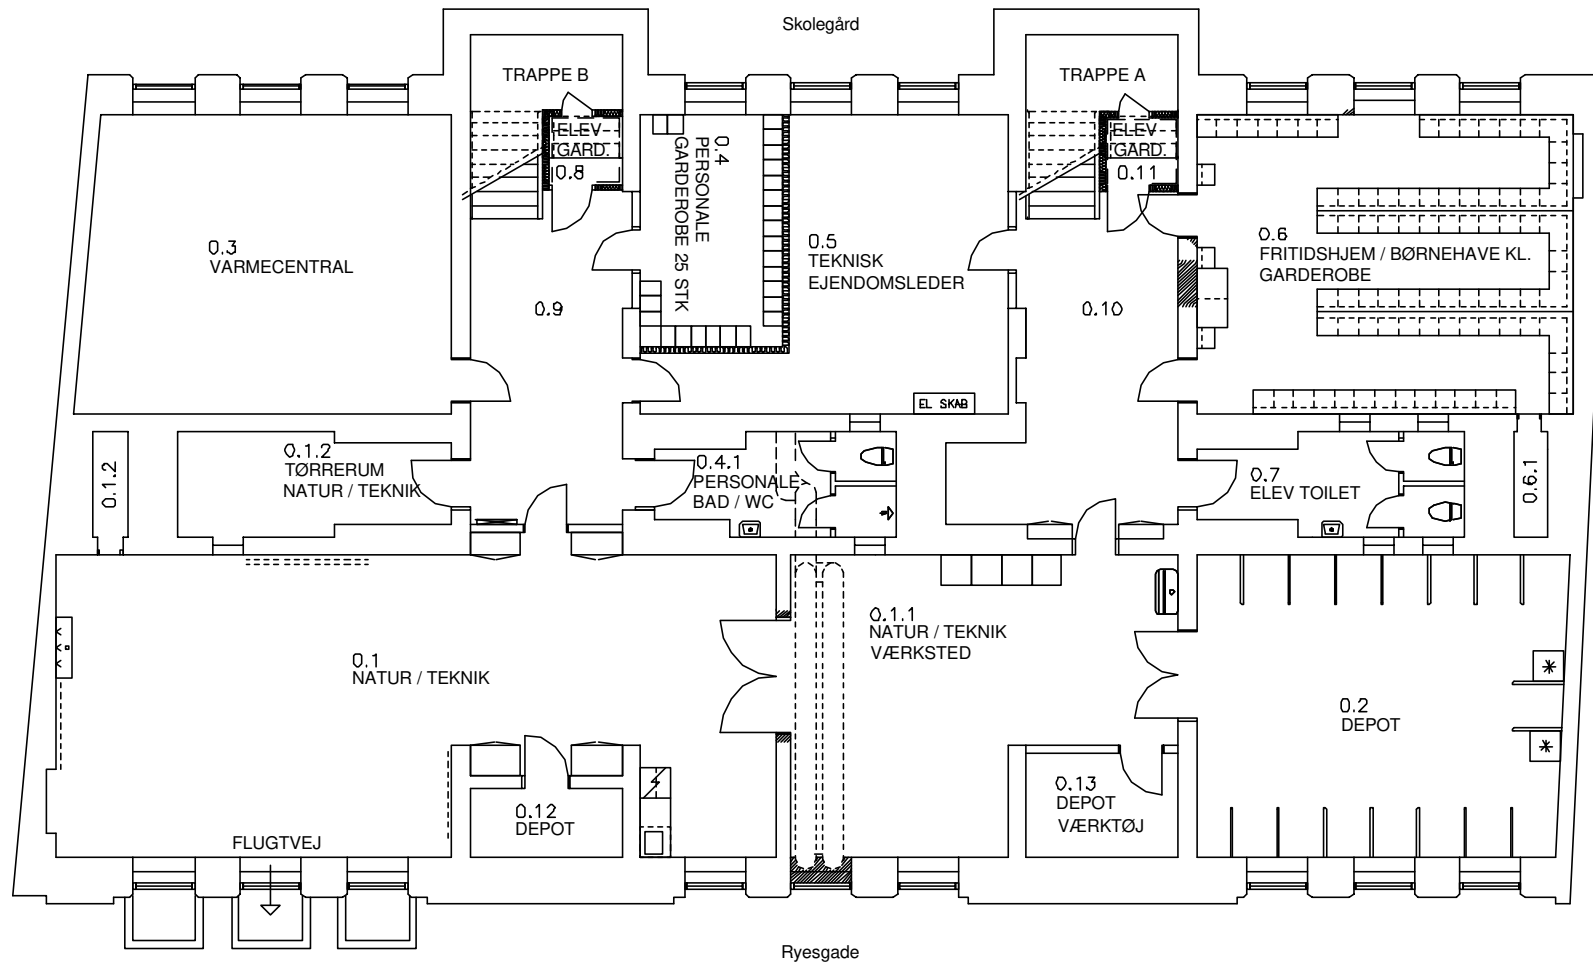



KÆLDERPLAN

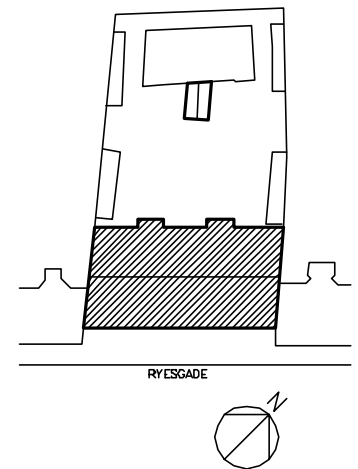

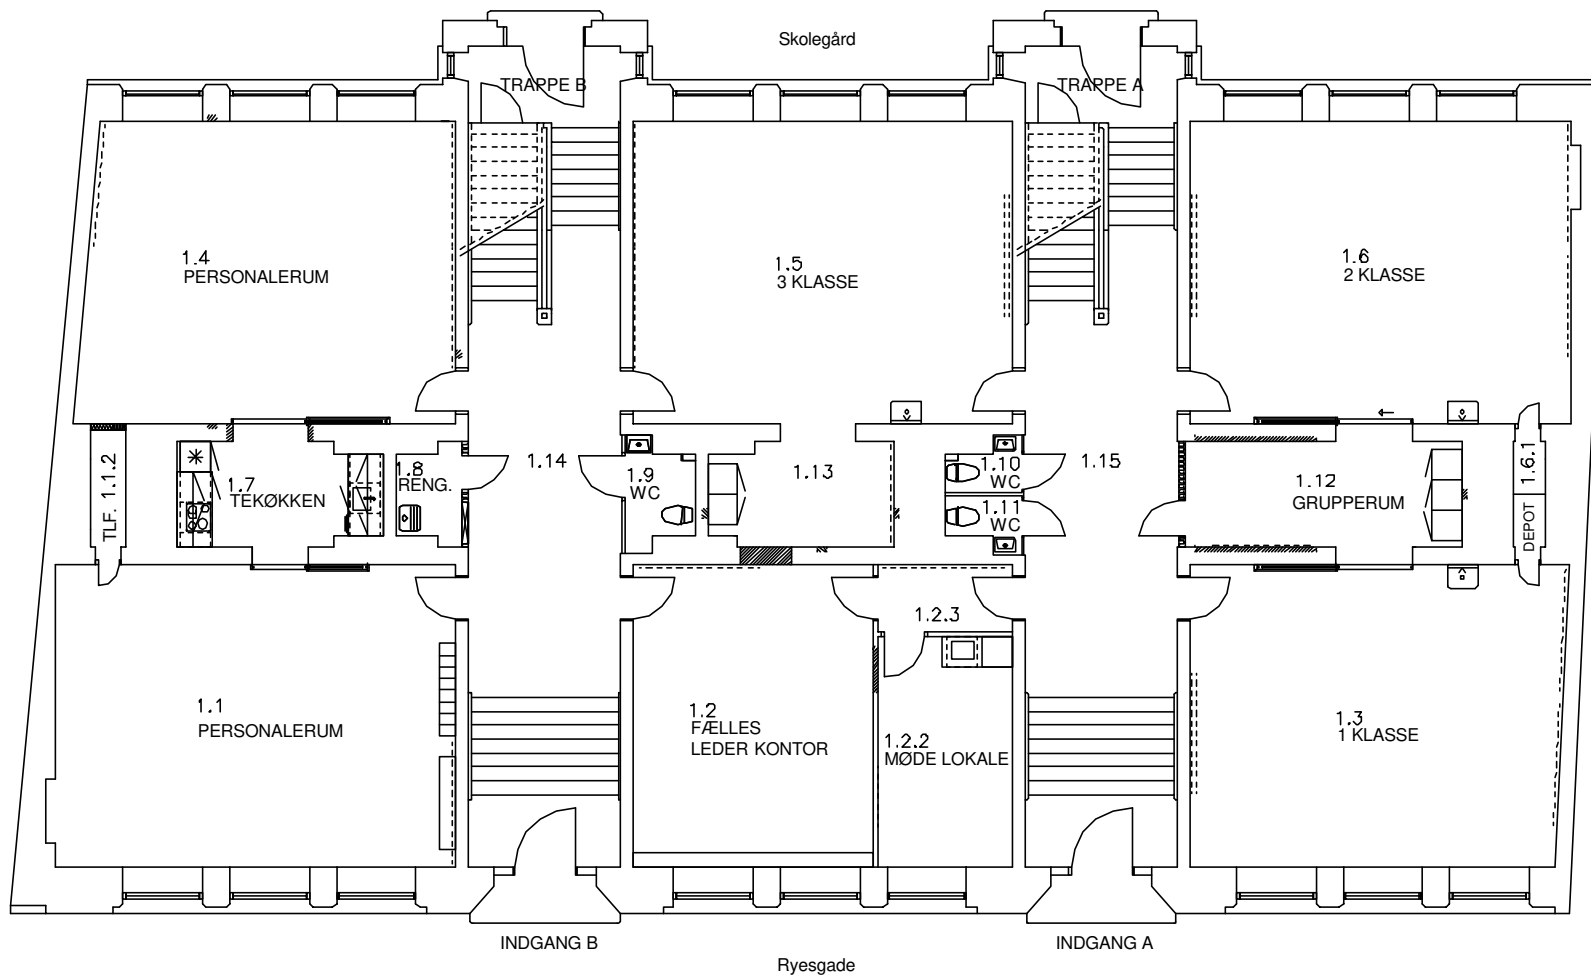



STUEPLAN

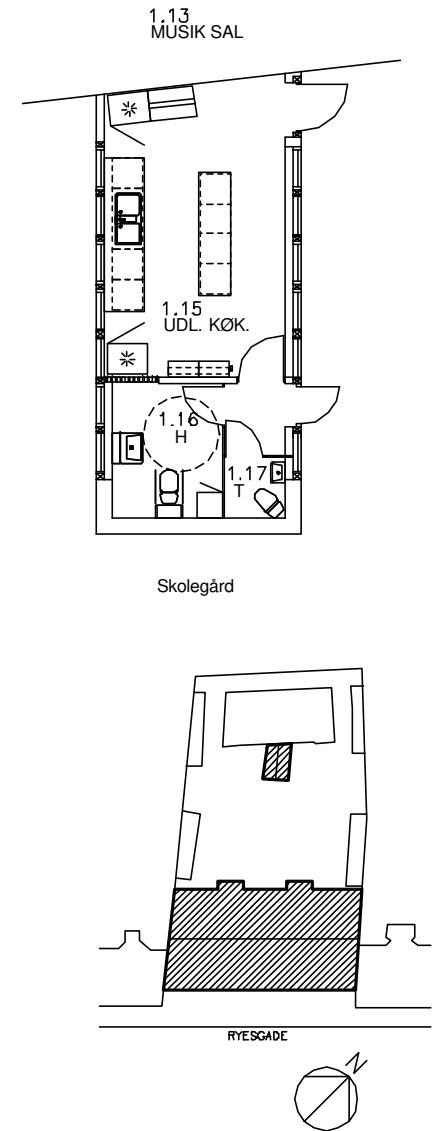

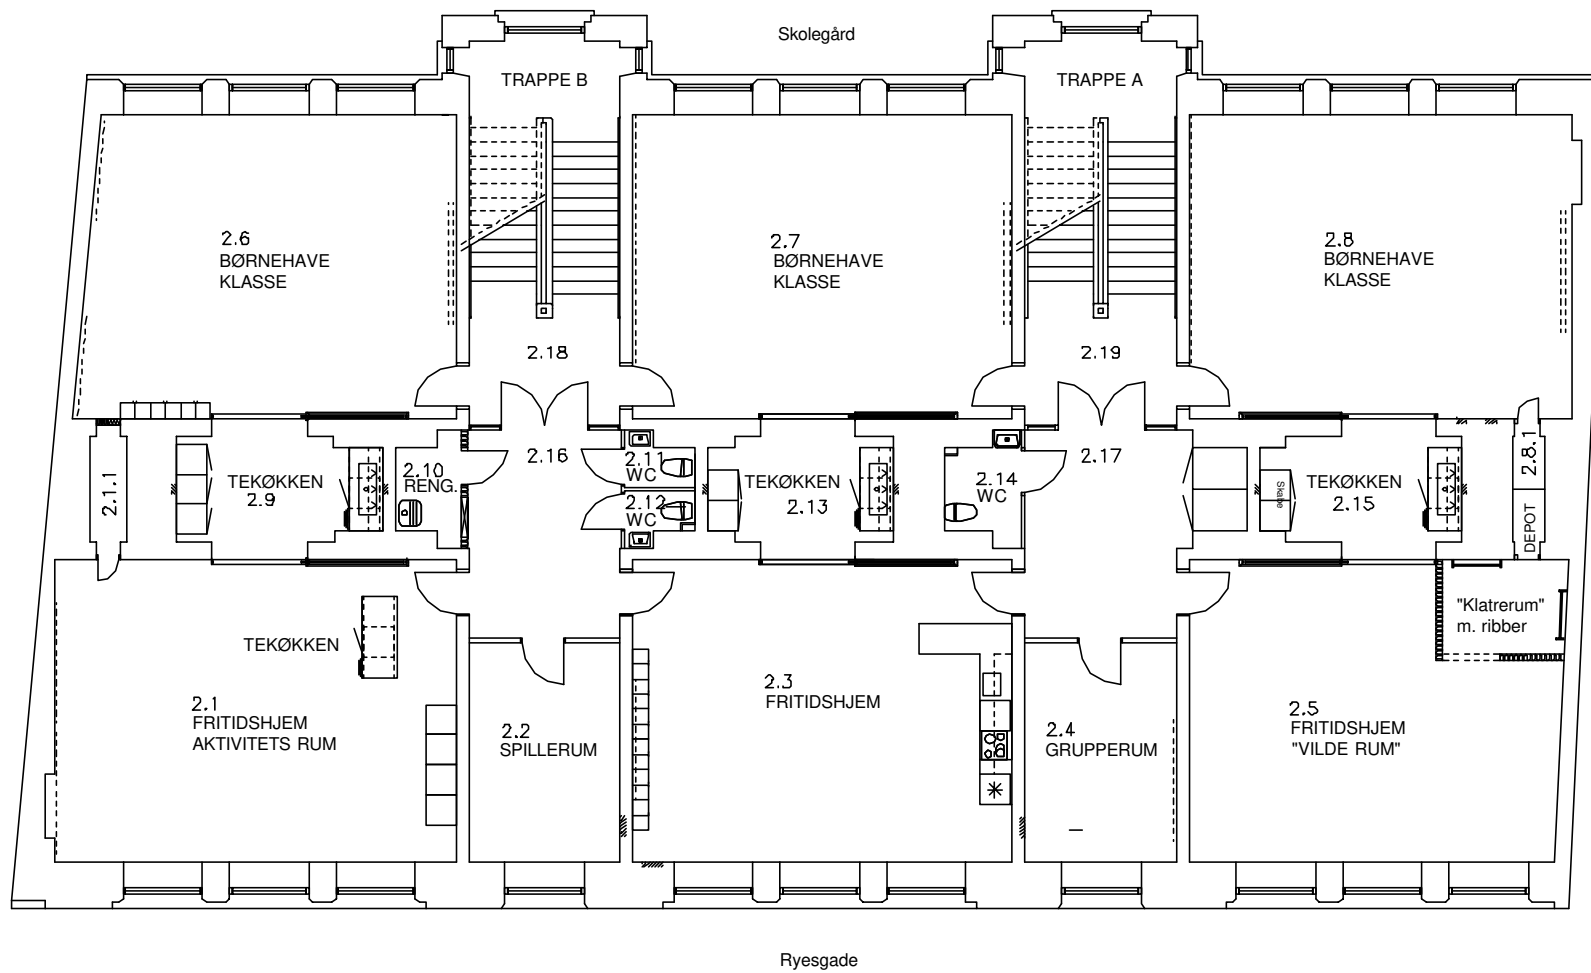



1 SALSPLAN

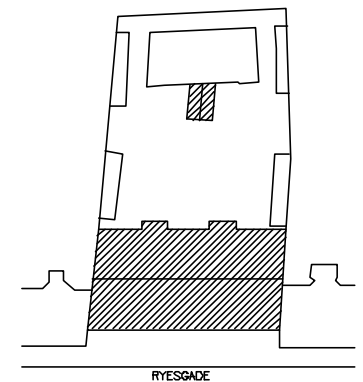

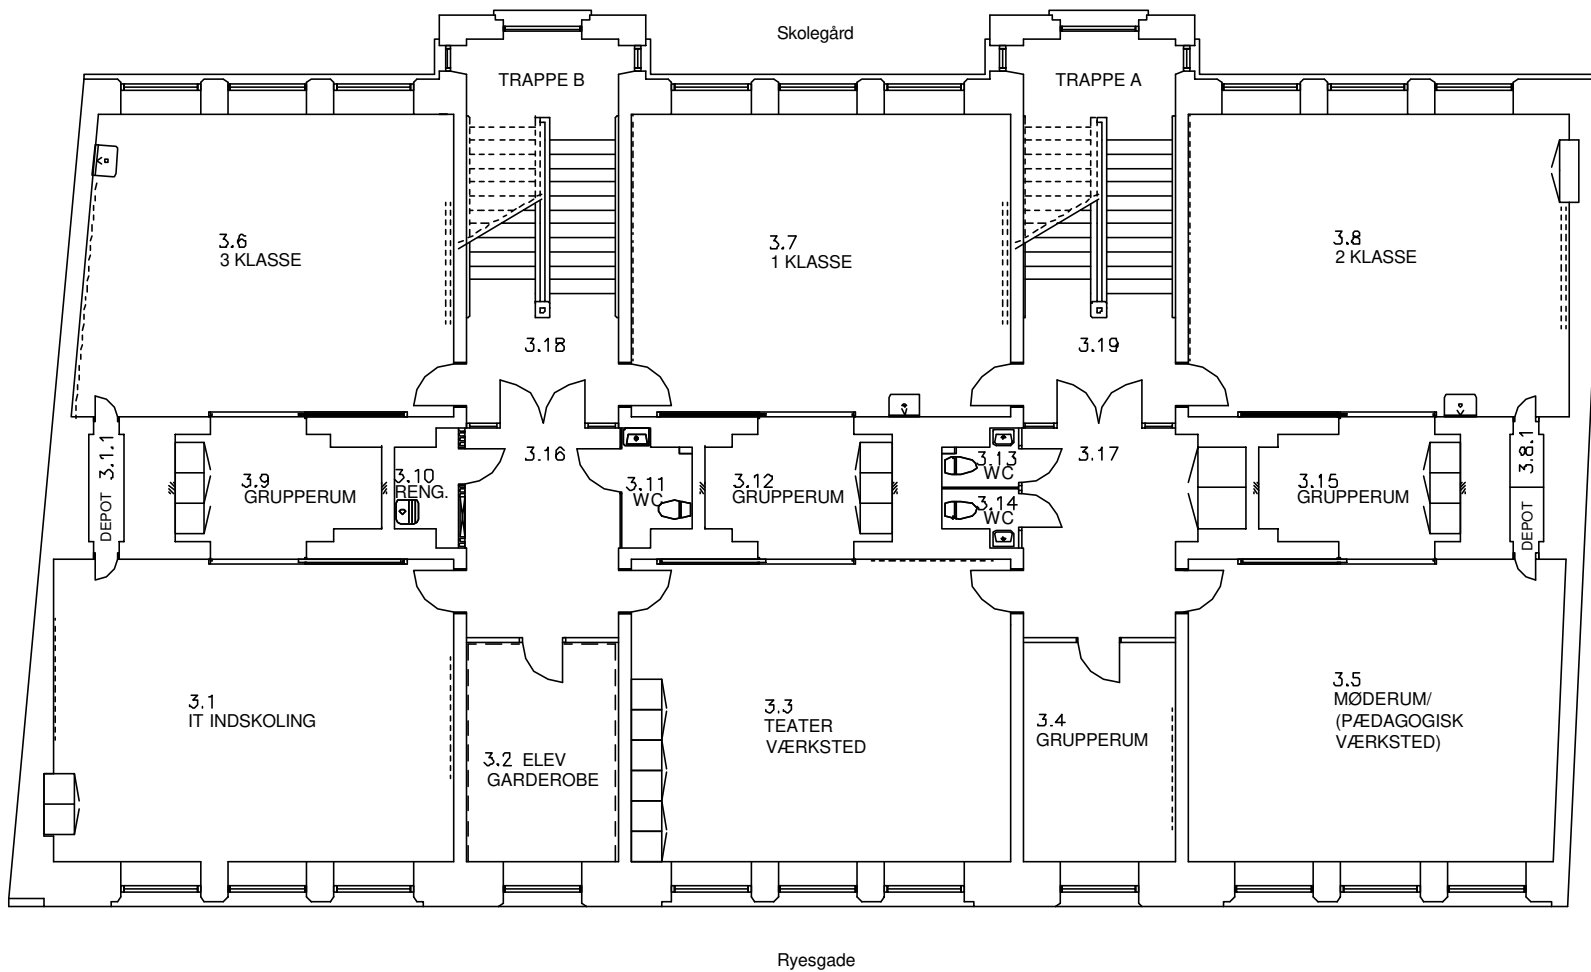



2 SALSPLAN

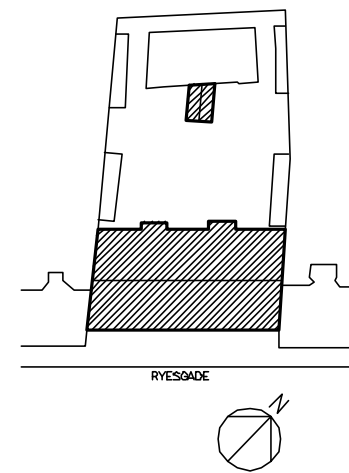

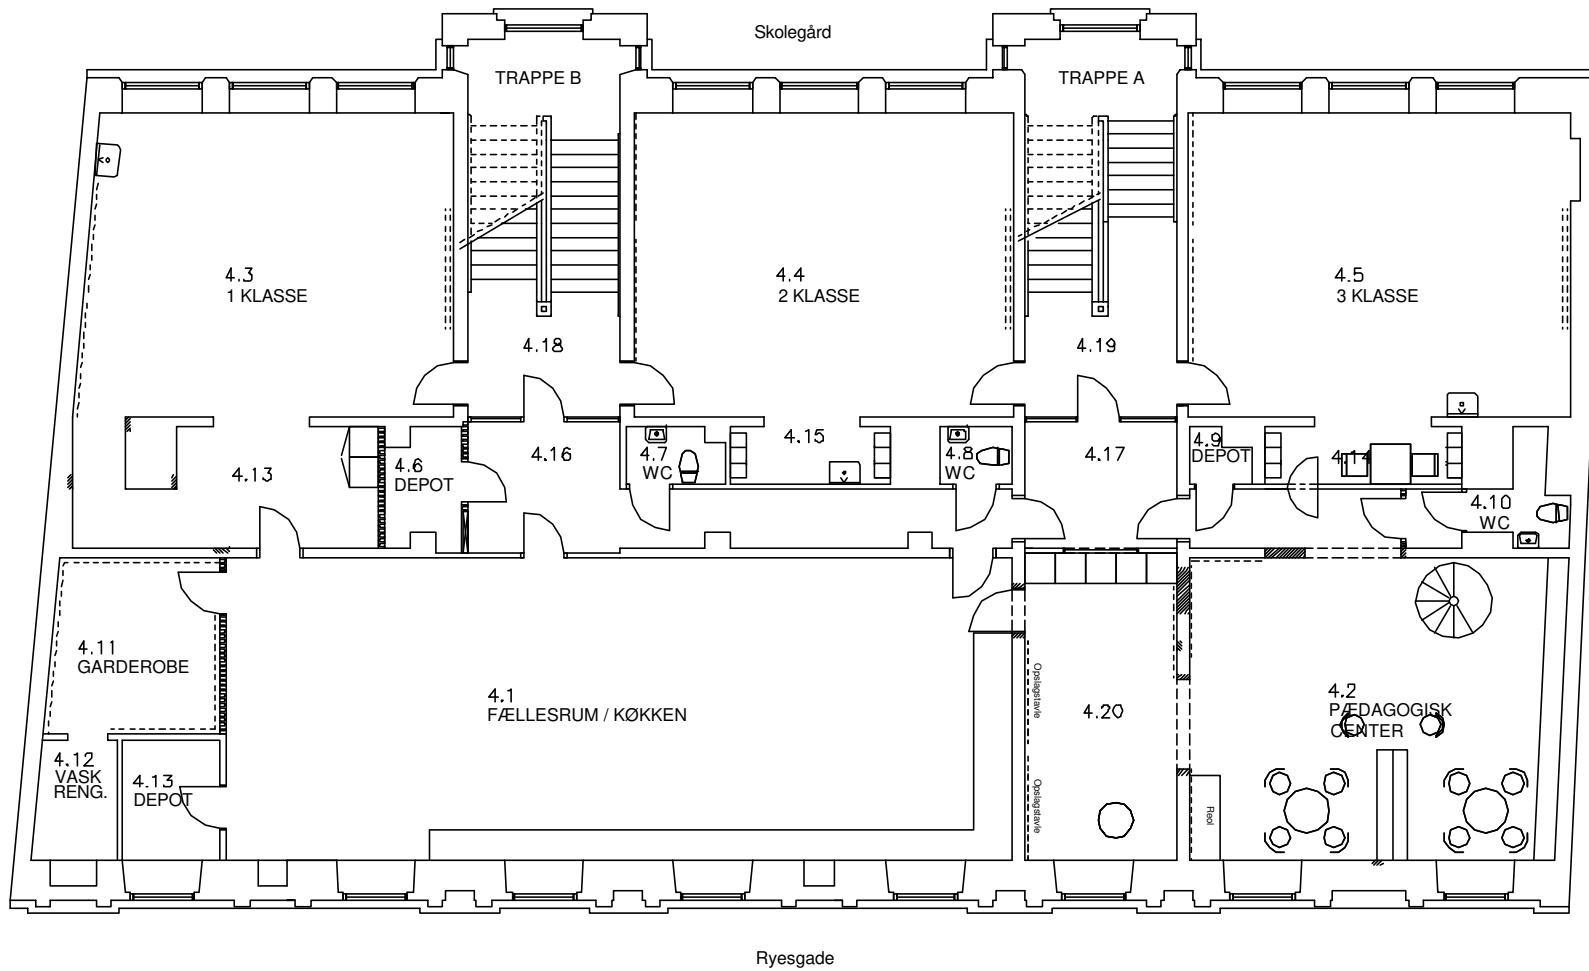


3 SALSPLAN

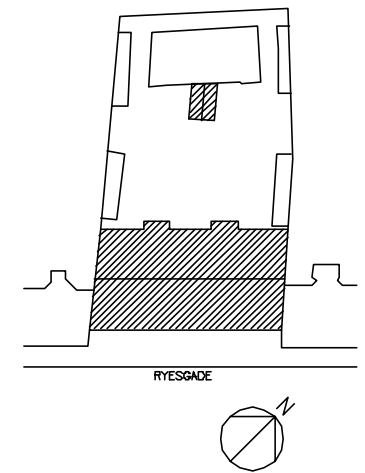

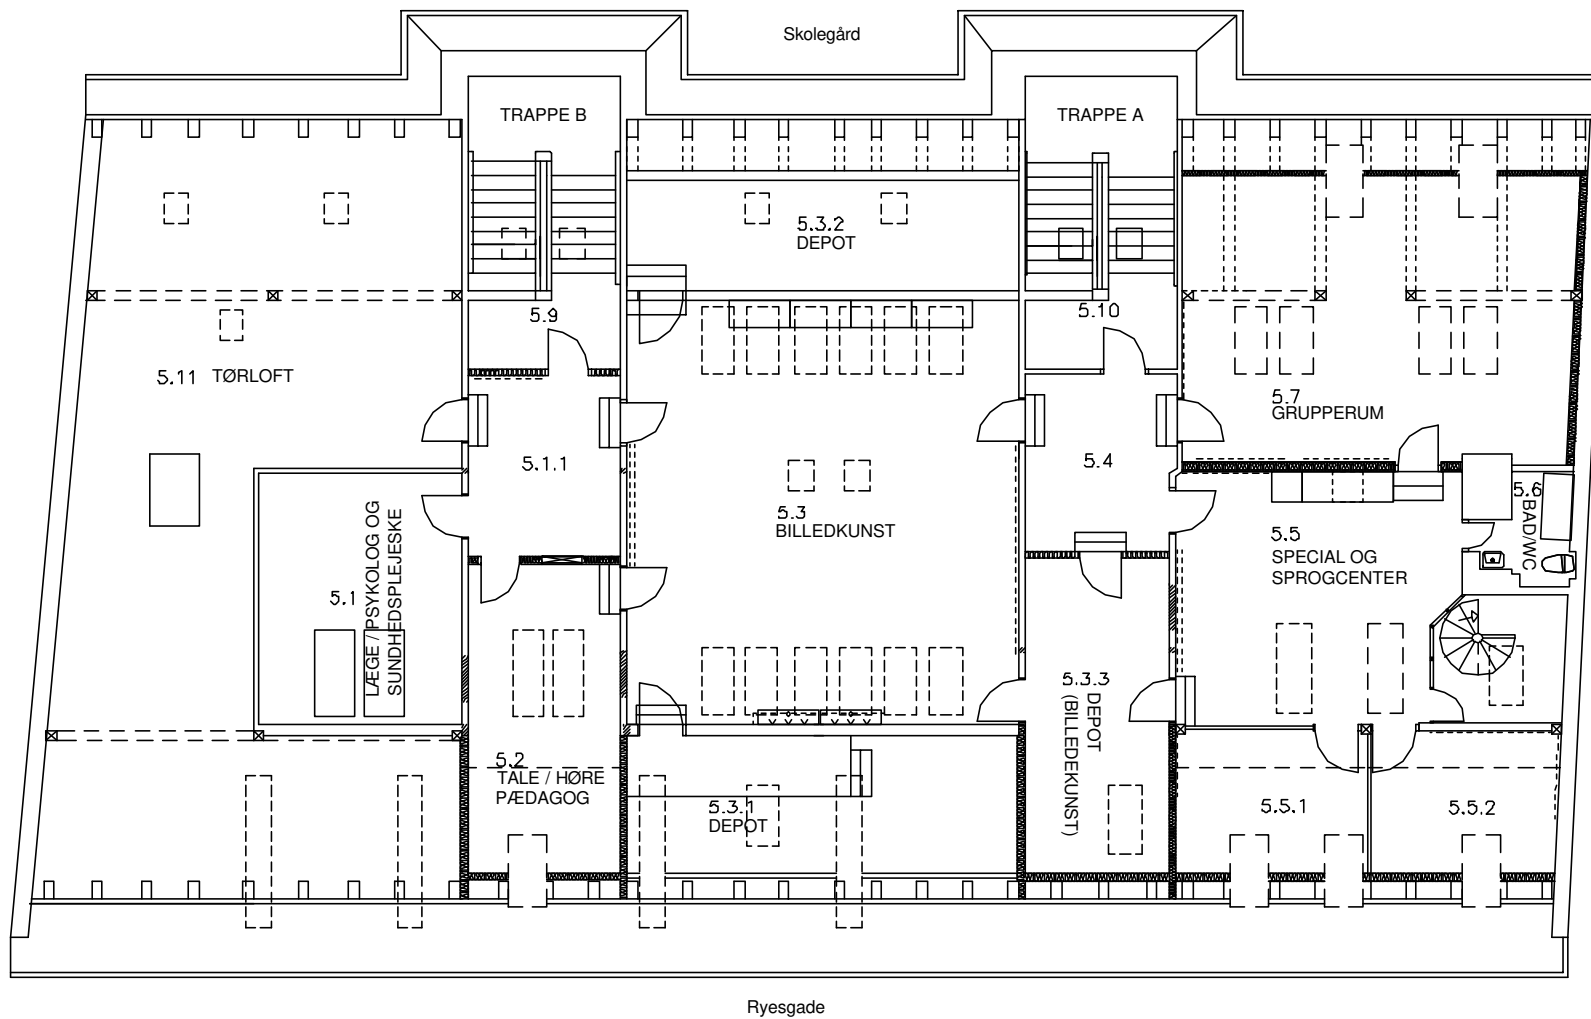

TAGETAGE

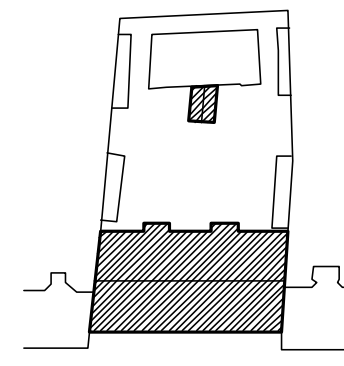

RYEGADE

