



BILAG 1

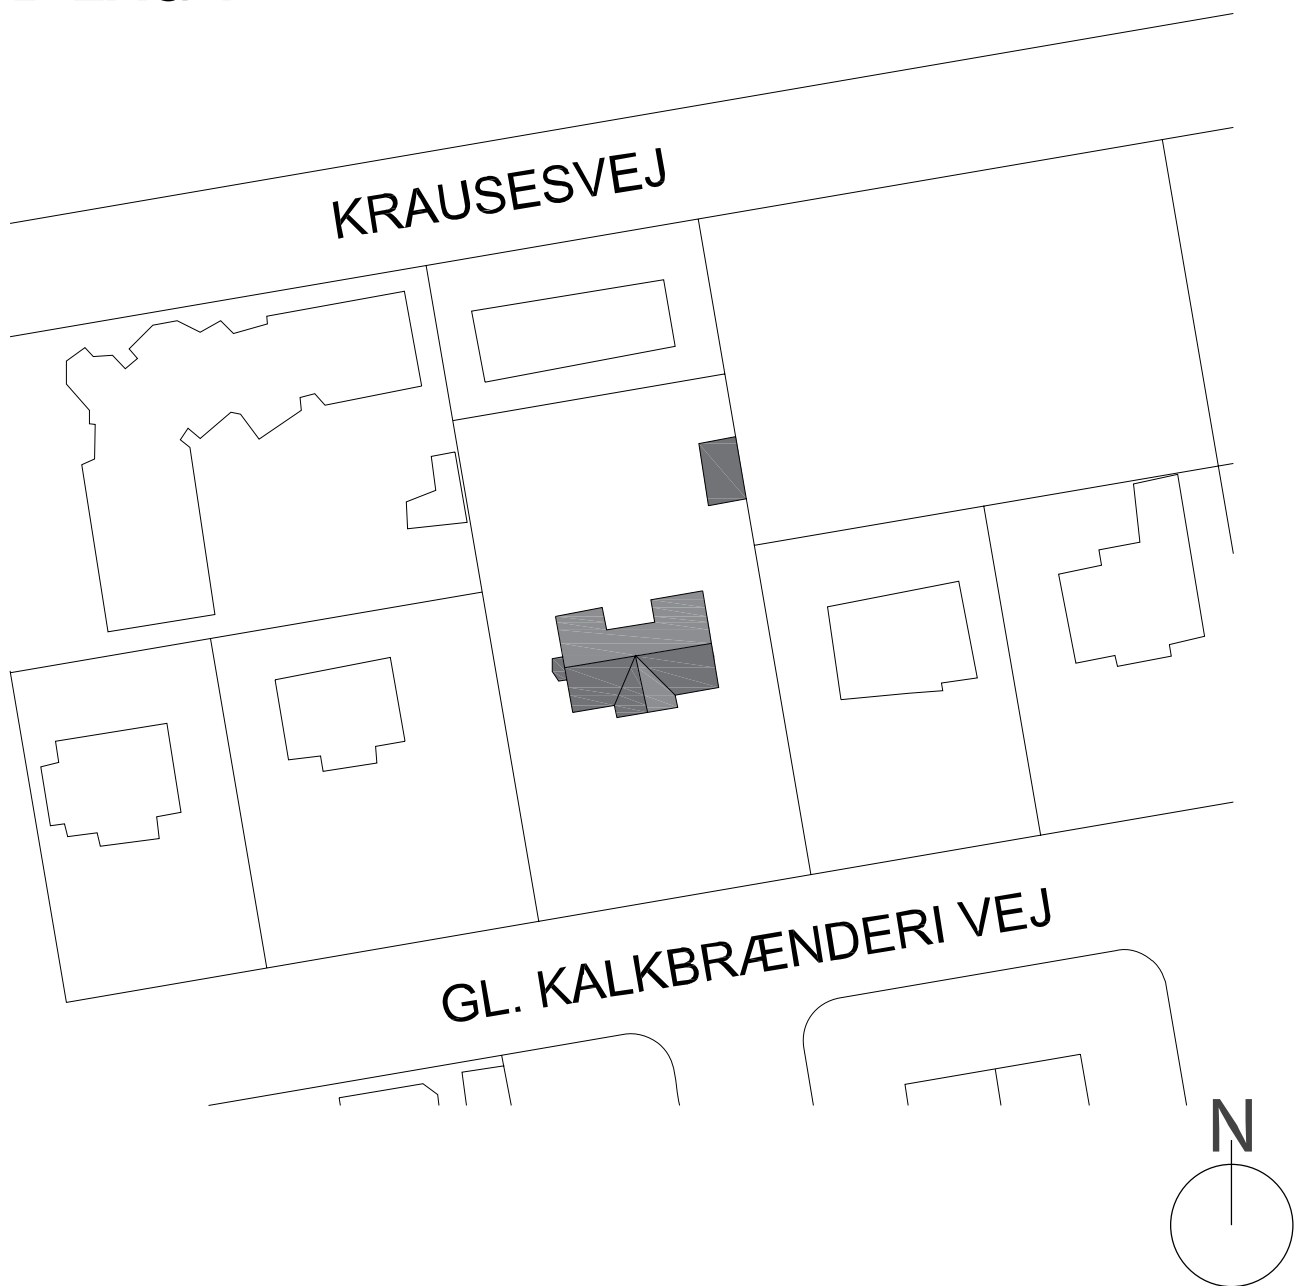


SITUATIONSPLAN

BILAG 2.0

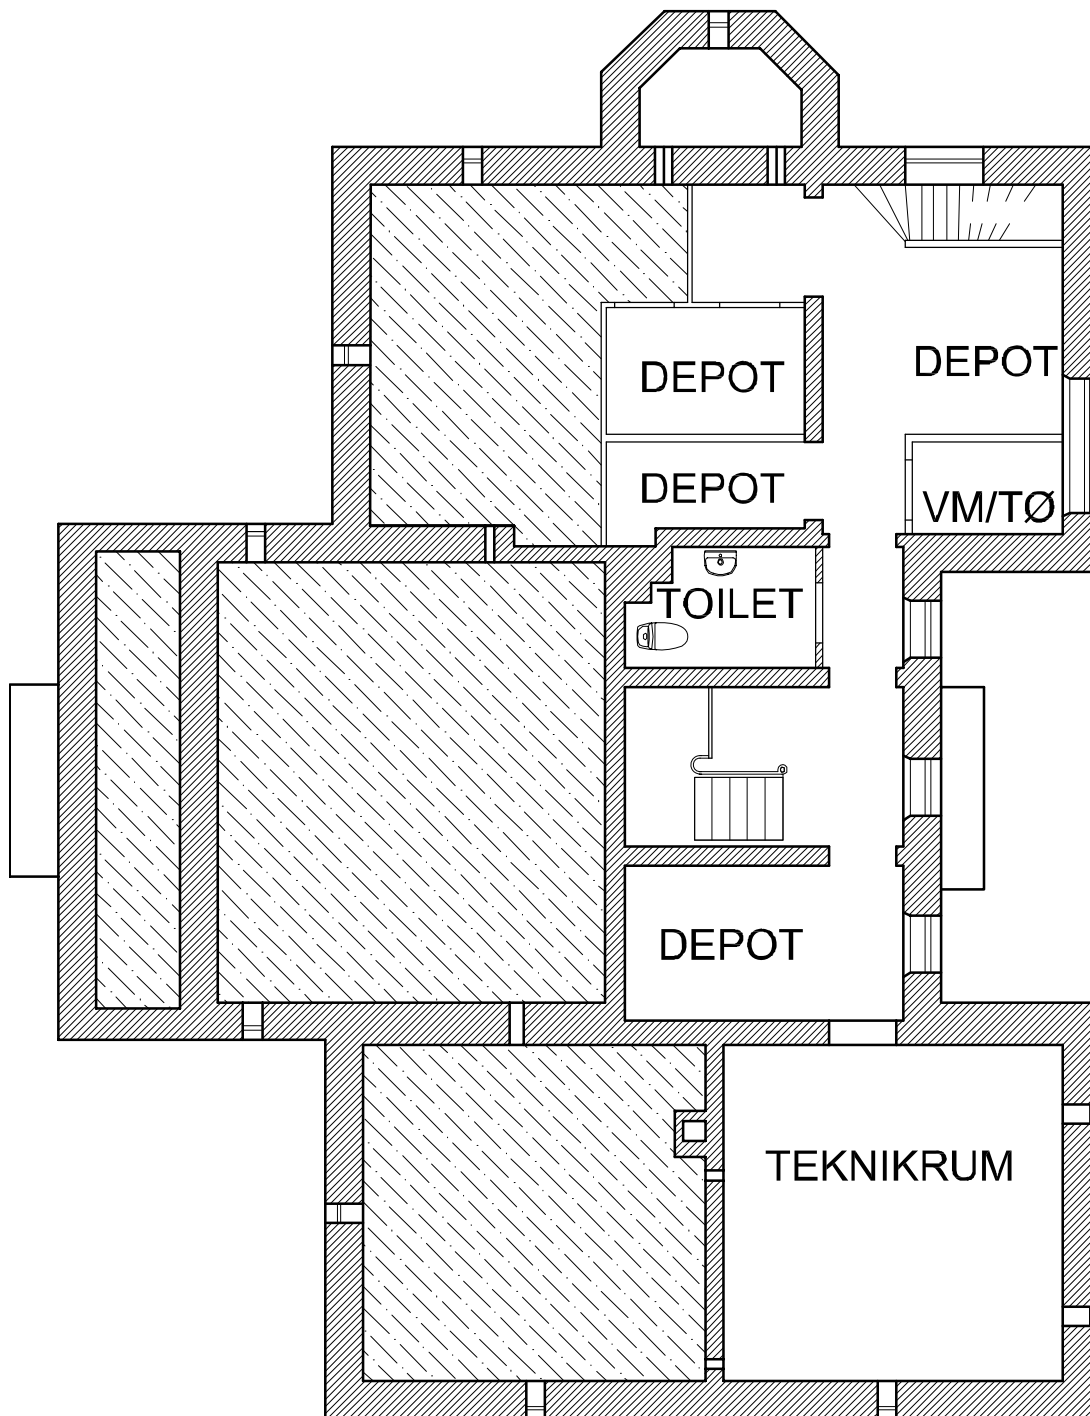


PLAN, KÆLDER

BILAG 2.1

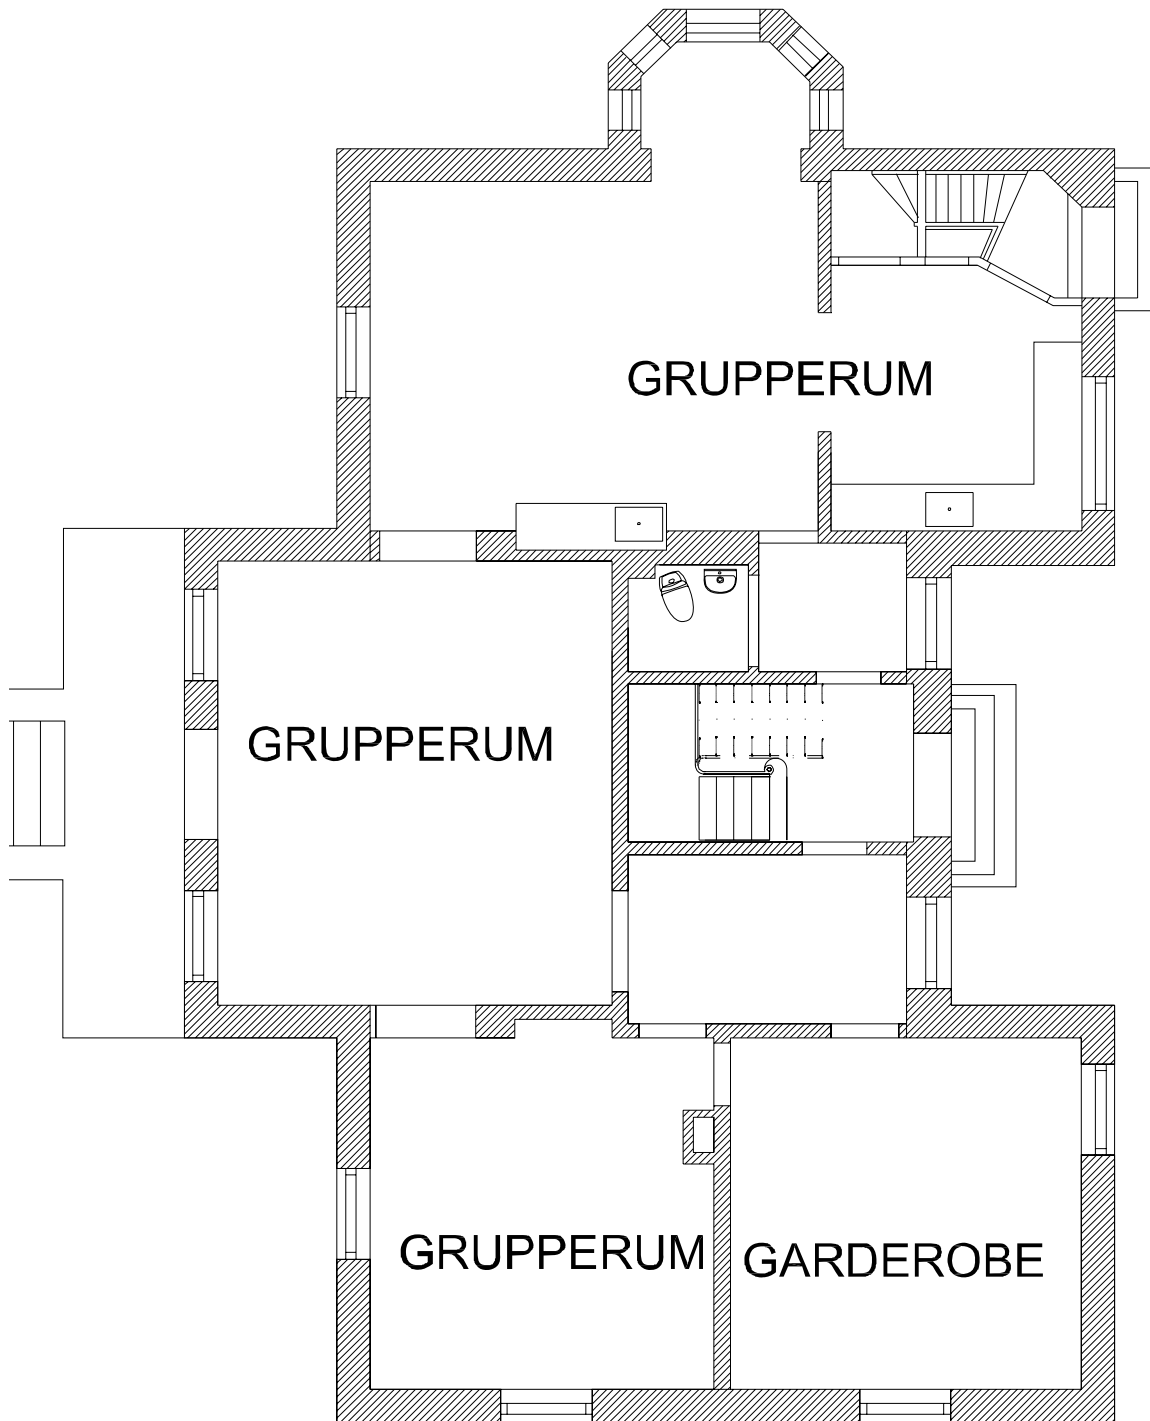


PLAN, STUE ETAGE

BILAG 2.2

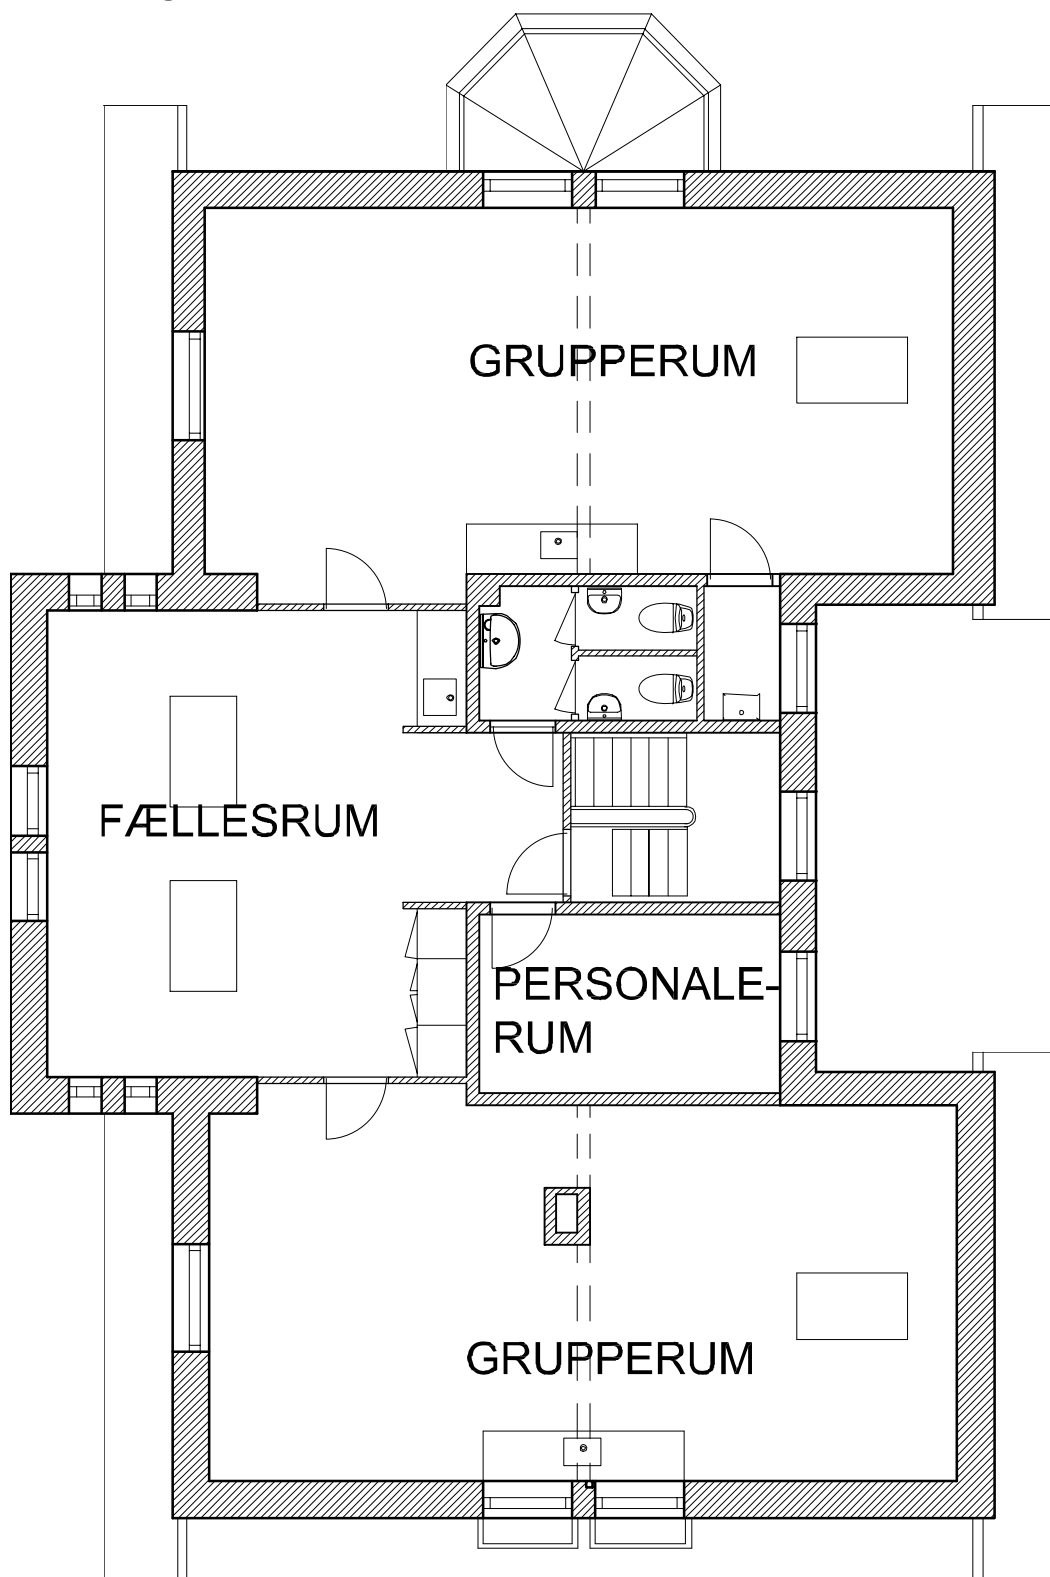

PLAN, 1. SAL

BILAG 3

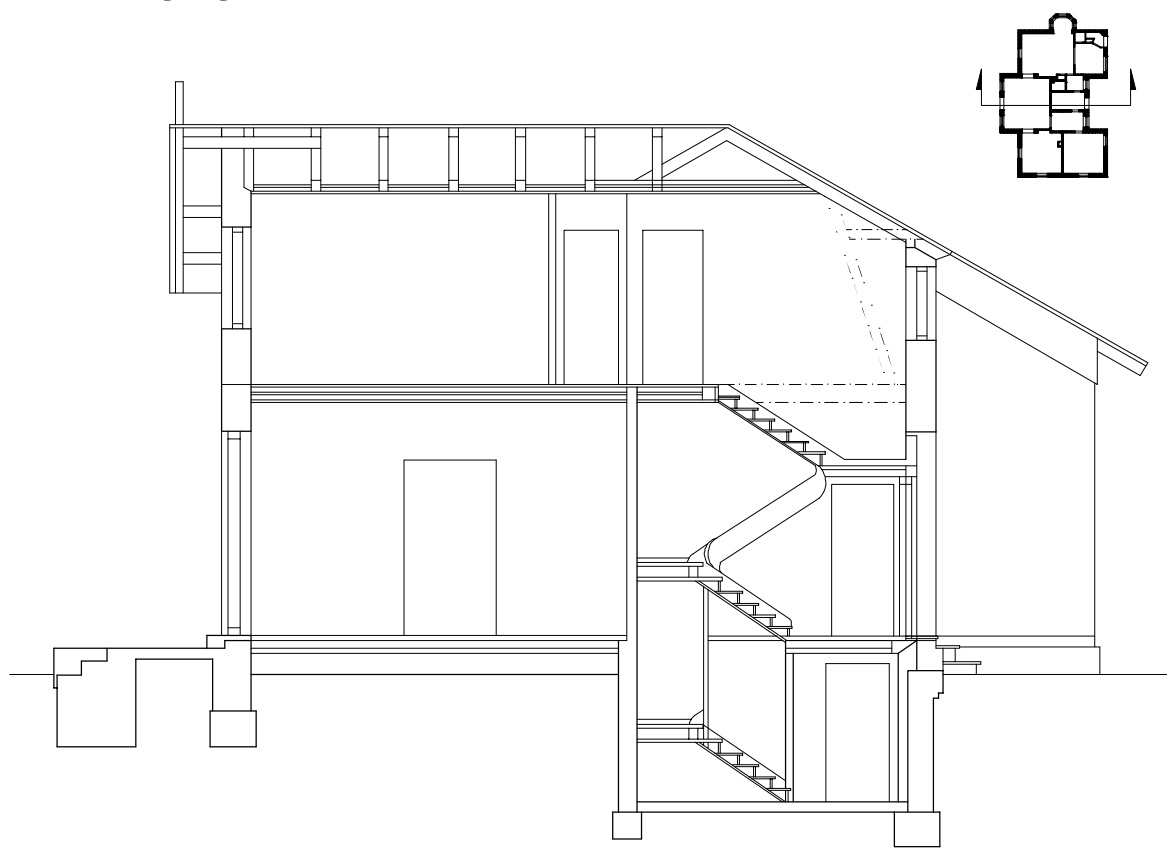

SNIT

BILAG 4



SYD FACADE