

1:50


VIGERSLEV ALLÉ

Valby

Snit A-A

BILAG 6A



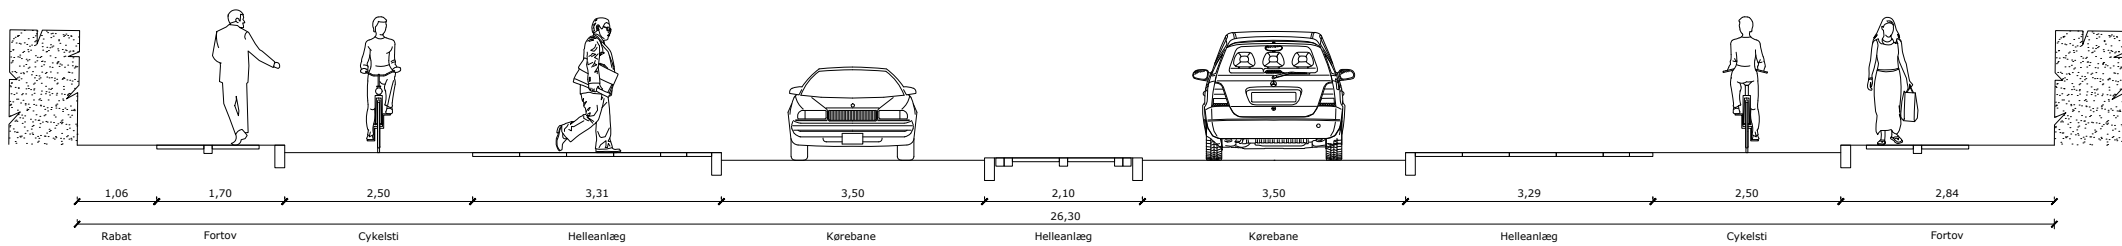

1:50


VIGERSLEV ALLÉ

Valby

Snit B-B

BILAG 6B



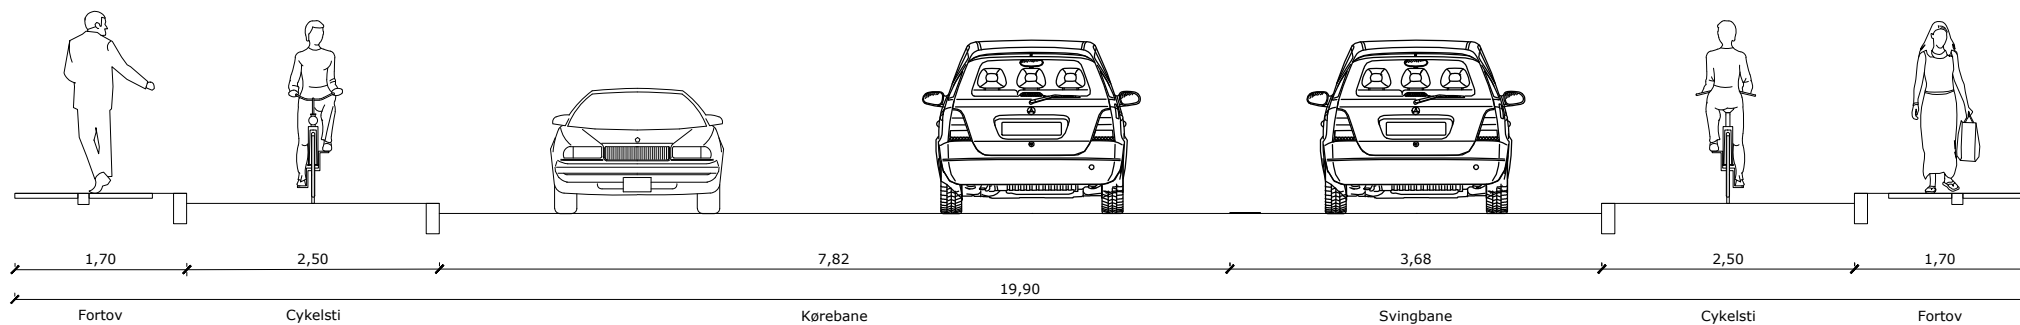

1:50

VIGERSLEV ALLÉ
 Valby
 Snit C-C
BILAG 6C

